



STARBUCKS

84285 at JEFFERSON HOSP GIBBON BLDG- ALT BLADE

111 S. 11th Street - Philadelphia, PA


Project #97859-1

Concept Design Package

10.01.24
6836RUSSO-R1

PROPOSED RENDERINGS

QTY.	DESCRIPTION
A	1 12IN CHANNEL LETTERS - WHITE - FLUSH MOUNT - ILLUMINATED EXTERIOR (FAB. & INSTALL)
B	1 10IN CHANNEL LETTERS - WHITE - FLUSH MOUNT - ILLUMINATED EXTERIOR (FAB. & INSTALL)
C	1 24IN D/F BLADE SIGN - LOW PROFILE - ILLUMINATED EXTERIOR (FAB. & INSTALL)
D	1 30IN S/F WALL LOGO - ILLUMINATED INTERIOR (FAB. & INSTALL)
E	1 CUSTOM - SUSPENDED S/F MOP SIGN - ILLUMINATED INTERIOR (FAB. & INSTALL)
F	1 CUSTOM - DEDICATION PLAQUE INTERIOR (FAB. & INSTALL)

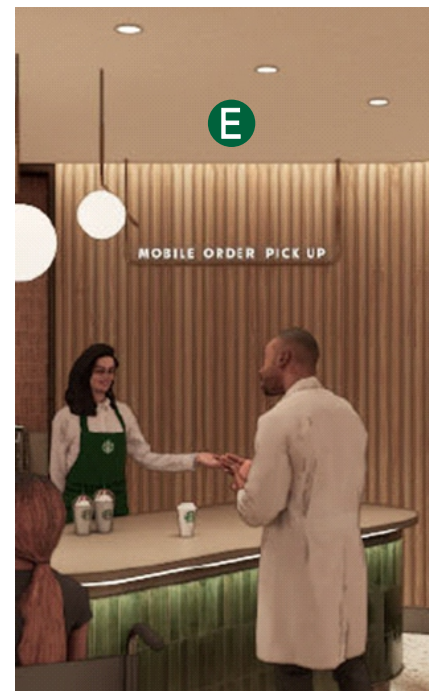

A VISUAL SOLUTIONS COMPANY.

7440 Fort Smallwood Road
Baltimore, Maryland 21226
800.854.0568

PROJECT TITLE: STARBUCKS		
ORDER TITLE: SBUX 84285 @ JEFFERSON HOSP GIBBON		
CITY PHILADELPHIA	STATE PA	
COUNTY PHILADELPHIA	ZIP CODE 19107	
DRAWING DATE 10.01.24	GABLE REP. ECR	PROJECT MGR. RR

REVISION HISTORY			
NO.	DATE	PREV DRWG	DESCRIPTION
1	05.08.24	6644RUSSO	

All designs indicated in these drawings are the property of Gable. All copyrights reserved. No copies, transmissions, reproductions or electronic manipulation of any portion of these drawings in whole or in part are to be made without the express written permission of Gable.

PRODUCT TYPE:
PROPOSED RENDERINGS

DRAWING TYPE:
CONCEPT

PROJECT NO.	TASK NO.	QTY.
97859-1	253804	AS NOTED
DWG. NO.	SHEET	
6836RUSSO	2 OF 11	

1 PROPOSED RENDERINGS
SCALE: NTS

SIGN LOCATION MAP

QTY.	DESCRIPTION
A 1	12IN CHANNEL LETTERS - WHITE - FLUSH MOUNT - ILLUMINATED EXTERIOR (FAB. & INSTALL)
B 1	10IN CHANNEL LETTERS - WHITE - FLUSH MOUNT - ILLUMINATED EXTERIOR (FAB. & INSTALL)
C 1	24IN D/F BLADE SIGN - LOW PROFILE - ILLUMINATED EXTERIOR (FAB. & INSTALL)
D 1	30IN S/F WALL LOGO - ILLUMINATED INTERIOR (FAB. & INSTALL)
E 1	CUSTOM - SUSPENDED S/F MOP SIGN - ILLUMINATED INTERIOR (FAB. & INSTALL)
F 1	CUSTOM - DEDICATION PLAQUE INTERIOR (FAB. & INSTALL)



A VISUAL SOLUTIONS COMPANY.

7440 Fort Smallwood Road
Baltimore, Maryland 21226
800.854.0568


PROJECT TITLE:
STARBUCKS

ORDER TITLE:
SBUX 84285 @ JEFFERSON HOSP GIBBON

CITY PHILADELPHIA	STATE PA
----------------------	-------------

COUNTY PHILADELPHIA	ZIP CODE 19107
------------------------	-------------------

DRAWING DATE 10.01.24	GABLE REP. ECR	PROJECT MGR. RR
--------------------------	-------------------	--------------------

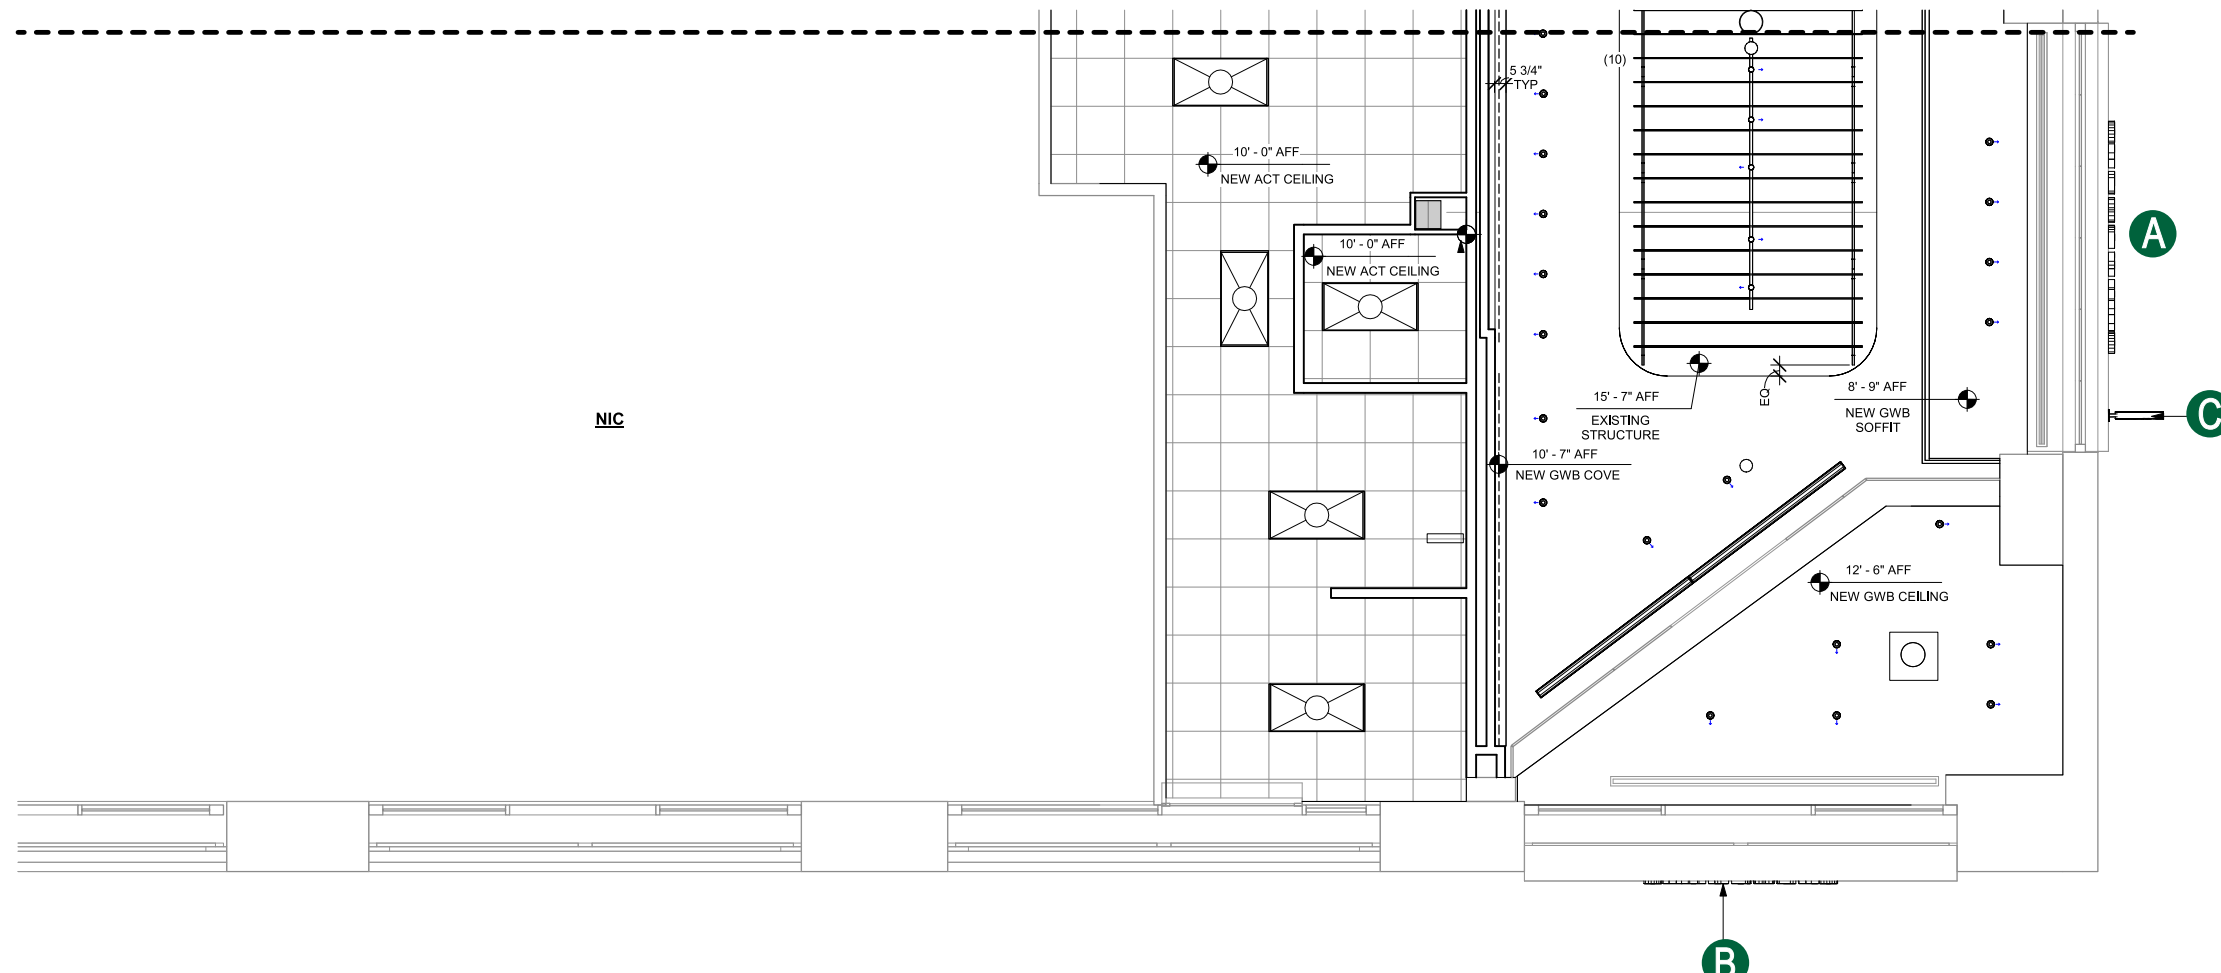

1 SIGN LOCATION MAP

SCALE: NTS

REVISION HISTORY

NO.	DATE	PREV DRWG	DESCRIPTION
1	05.08.24	6644RUSSO	

All designs indicated in these drawings are the property of Gable. All copyrights reserved. No copies, transmissions, reproductions or electronic manipulation of any portion of these drawings in whole or in part are to be made without the express written permission of Gable.

PRODUCT TYPE:
SIGN LOCATION MAP


DRAWING TYPE:
CONCEPT

PROJECT NO.	TASK NO.	QTY.
97859-1	253804	AS NOTED

DWG. NO.	SHEET
6836RUSSO	3 OF 11


EXTERIOR ELEVATIONS

QTY.	DESCRIPTION
A	1 12IN CHANNEL LETTERS - WHITE - FLUSH MOUNT - ILLUMINATED EXTERIOR (FAB. & INSTALL)
B	1 10IN CHANNEL LETTERS - WHITE - FLUSH MOUNT - ILLUMINATED EXTERIOR (FAB. & INSTALL)
C	1 24IN D/F BLADE SIGN - LOW PROFILE - ILLUMINATED EXTERIOR (FAB. & INSTALL)
D	1 30IN S/F WALL LOGO - ILLUMINATED INTERIOR (FAB. & INSTALL)
E	1 CUSTOM - SUSPENDED S/F MOP SIGN - ILLUMINATED INTERIOR (FAB. & INSTALL)
F	1 CUSTOM - DEDICATION PLAQUE INTERIOR (FAB. & INSTALL)

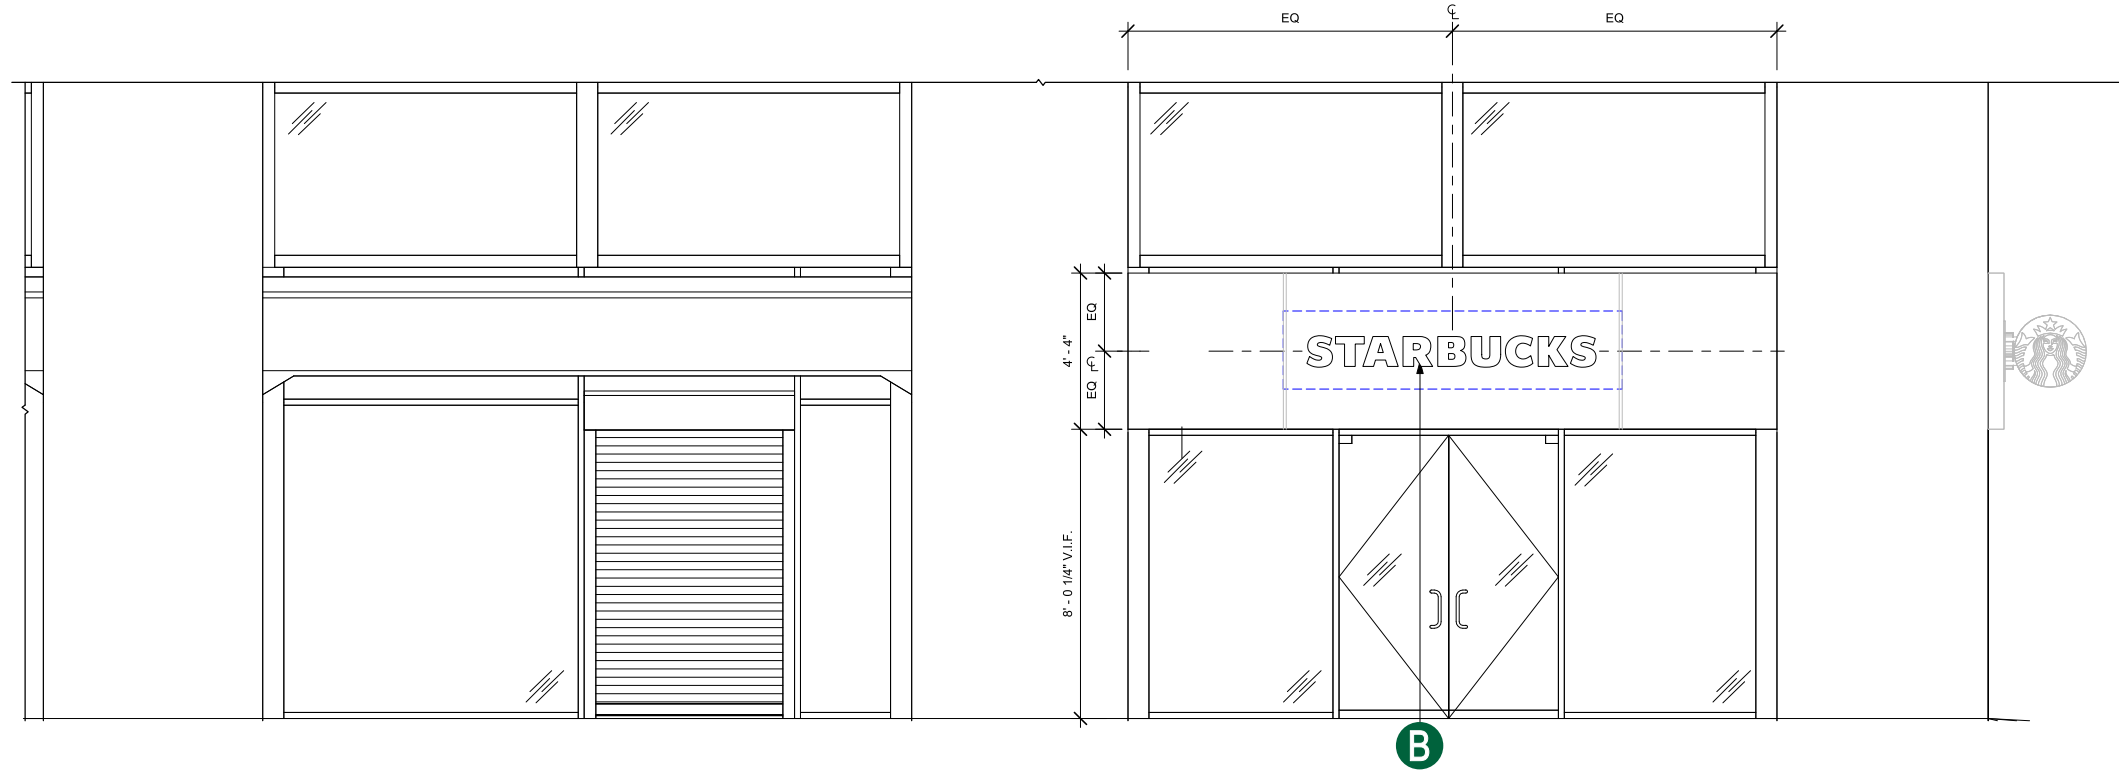

B

1 SOUTH ENTRANCE ELEVATION @ CHESTNUT
SCALE: 3/16" = 1'-0"

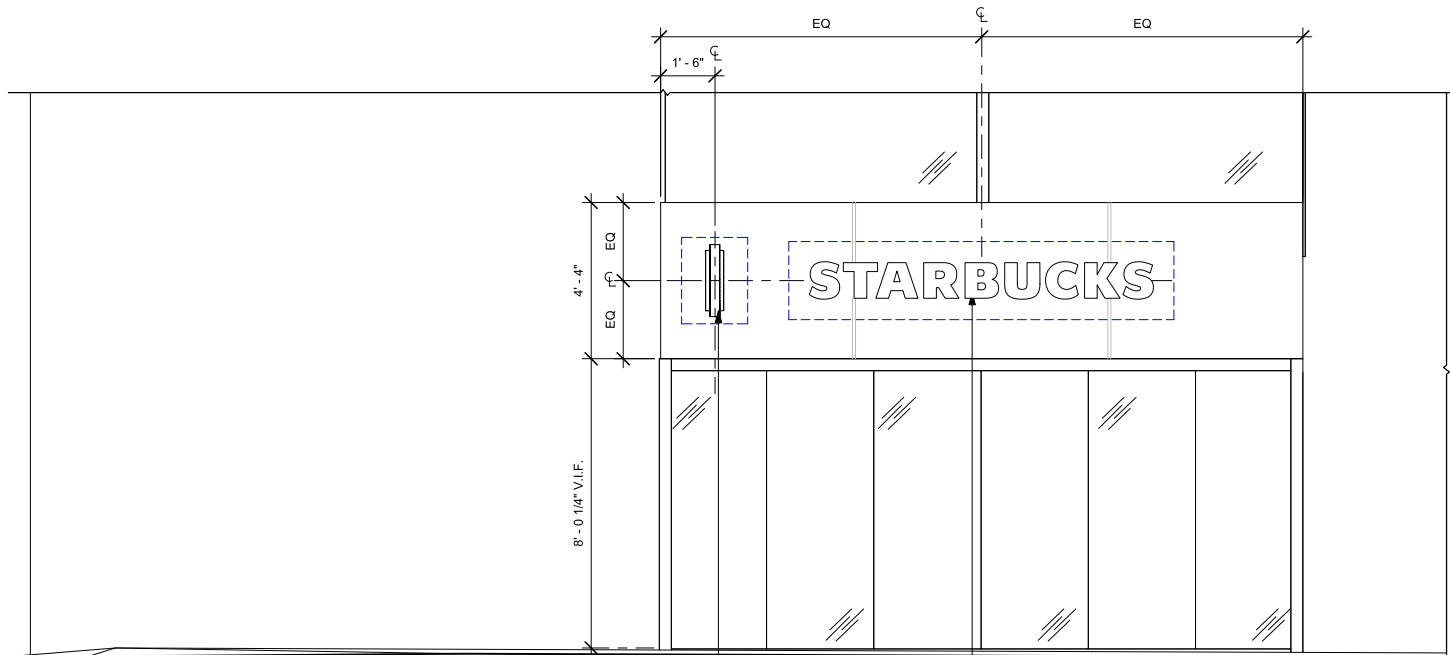

C

A

2 WEST ELEVATION @ 11TH STREET
SCALE: 3/16" = 1'-0"



A VISUAL SOLUTIONS COMPANY.

7440 Fort Smallwood Road
Baltimore, Maryland 21226
800.854.0568

PROJECT TITLE: STARBUCKS		
ORDER TITLE: SBUX 84285 @ JEFFERSON HOSP GIBBON		
CITY PHILADELPHIA	STATE PA	
COUNTY PHILADELPHIA	ZIP CODE 19107	
DRAWING DATE 10.01.24	GABLE REP. ECR	PROJECT MGR. RR

REVISION HISTORY			
NO.	DATE	PREV DRWG	DESCRIPTION
1	05.08.24	6644RUSSO	

All designs indicated in these drawings are the property of Gable. All copyrights reserved. No copies, transmissions, reproductions or electronic manipulation of any portion of these drawings in whole or in part are to be made without the express written permission of Gable.

PRODUCT TYPE:
EXTERIOR ELEVATIONS


DRAWING TYPE:
CONCEPT

PROJECT NO.	TASK NO.	QTY.
97859-1	253804	AS NOTED


DWG. NO.	SHEET
6836RUSSO	4 OF 11

INTERIOR ELEVATIONS

QTY.	DESCRIPTION
A	1 12IN CHANNEL LETTERS - WHITE - FLUSH MOUNT - ILLUMINATED EXTERIOR (FAB. & INSTALL)
B	1 10IN CHANNEL LETTERS - WHITE - FLUSH MOUNT - ILLUMINATED EXTERIOR (FAB. & INSTALL)
C	1 24IN D/F BLADE SIGN - LOW PROFILE - ILLUMINATED EXTERIOR (FAB. & INSTALL)
D	1 30IN S/F WALL LOGO - ILLUMINATED INTERIOR (FAB. & INSTALL)
E	1 CUSTOM - SUSPENDED S/F MOP SIGN - ILLUMINATED INTERIOR (FAB. & INSTALL)
F	1 CUSTOM - DEDICATION PLAQUE INTERIOR (FAB. & INSTALL)

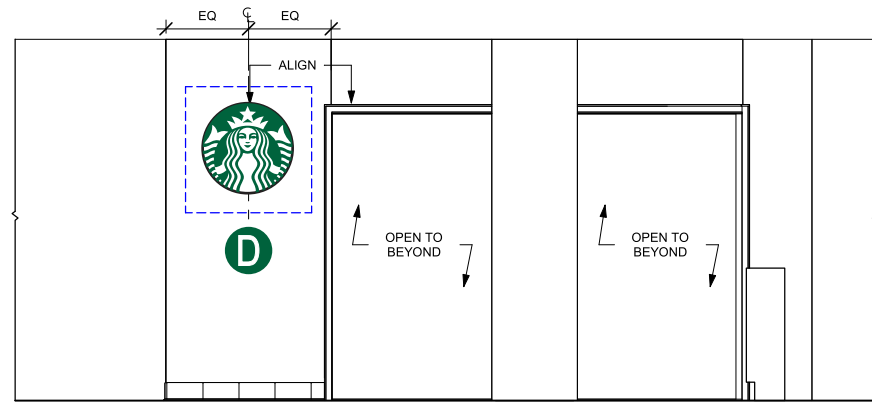

1 NORTH ENTRANCE ELEVATION
SCALE: 3/16" = 1'-0"

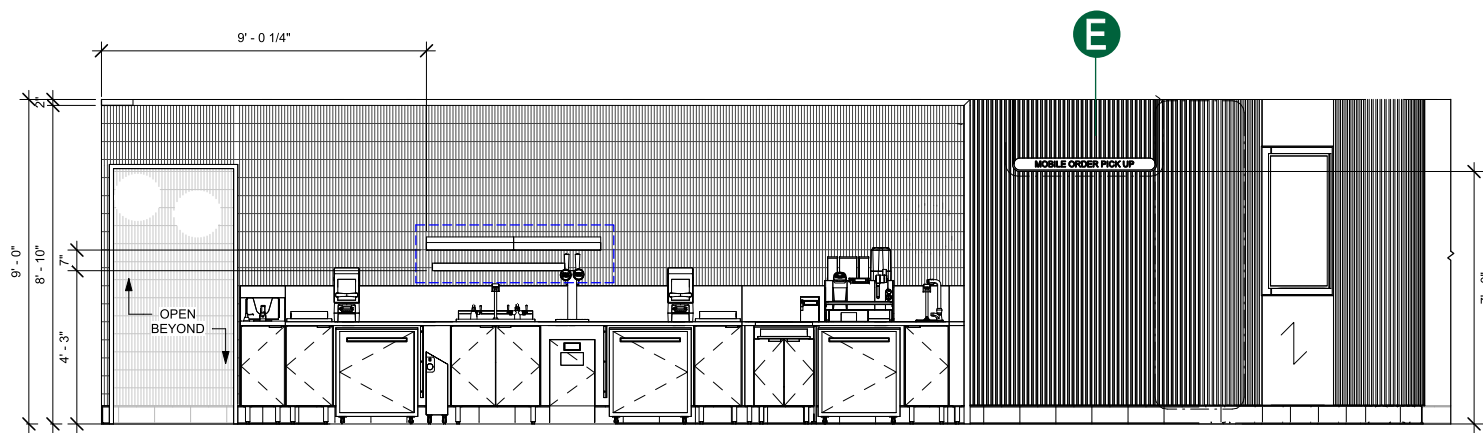

2 BACKBAR CBE ELEVATION
SCALE: 3/16" = 1'-0"



A VISUAL SOLUTIONS COMPANY.

7440 Fort Smallwood Road
Baltimore, Maryland 21226
800.854.0568

PROJECT TITLE:
STARBUCKS

ORDER TITLE:
SBUX 84285 @ JEFFERSON HOSP GIBBON

CITY PHILADELPHIA	STATE PA
----------------------	-------------

COUNTY PHILADELPHIA	ZIP CODE 19107
------------------------	-------------------

DRAWING DATE 10.01.24	GABLE REP. ECR	PROJECT MGR. RR
--------------------------	-------------------	--------------------

REVISION HISTORY

NO.	DATE	PREV DRWG	DESCRIPTION
1	05.08.24	6644RUSSO	


All designs indicated in these drawings are the property of Gable. All copyrights reserved. No copies, transmissions, reproductions or electronic manipulation of any portion of these drawings in whole or in part are to be made without the express written permission of Gable.

PRODUCT TYPE:
INTERIOR ELEVATIONS

DRAWING TYPE:
CONCEPT


PROJECT NO.	TASK NO.	QTY.
97859-1	253804	AS NOTED

DWG. NO.	SHEET
6836RUSSO	5 OF 11

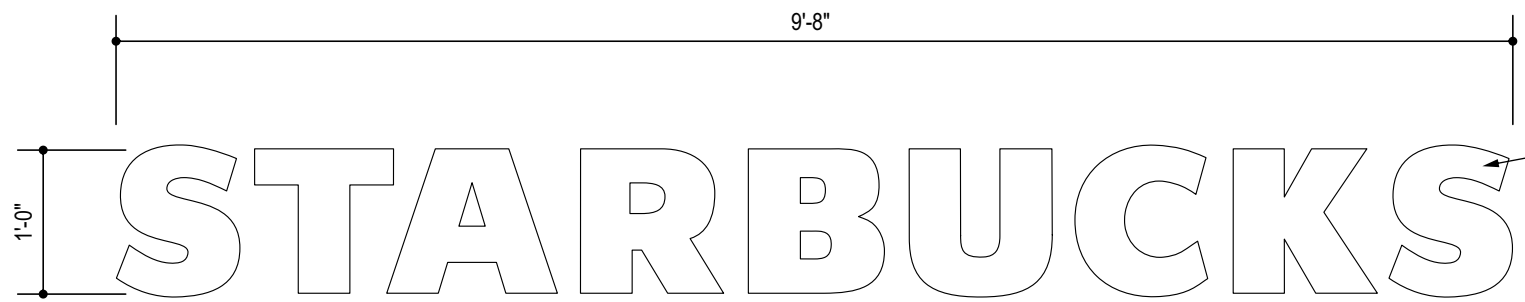


1 CHANNEL LETTER DETAIL 9.66 SQ.FT.
SCALE: 3/4" = 1'-0"

- 3/4" BLACK TRIMCAP
- 3/16" #7328 WHITE ACRYLIC FACE
- MATTE BLACK COIL STOCK RETURNS
- REMOTE DISCONNECT SWITCH PROVIDED BY GABLE W/ FINAL CONNECTIONS BY OWNER'S EC V.I.F. LOCATION IN ACCORDANCE WITH LOCAL CODE

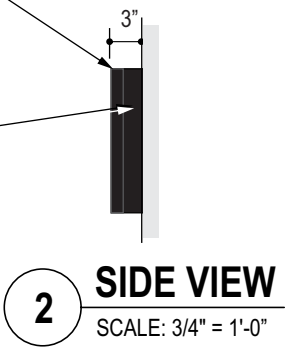

2 SIDE VIEW
SCALE: 3/4" = 1'-0"

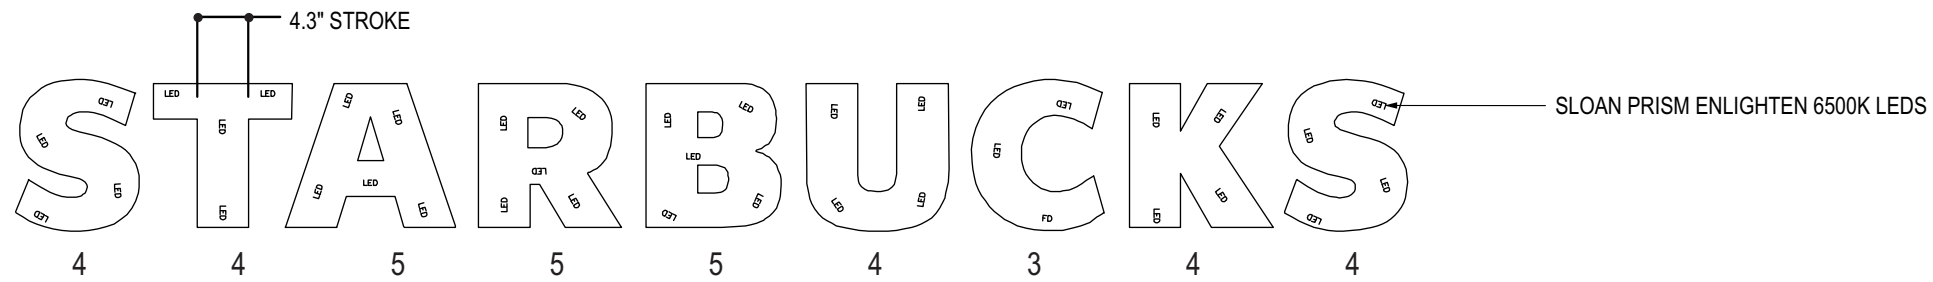

3 LED LAYOUT 38 MODULES
SCALE: 3/4" = 1'-0"



A VISUAL SOLUTIONS COMPANY.
7440 Fort Smallwood Road
Baltimore, Maryland 21226
800.854.0568

PROJECT TITLE: STARBUCKS		
ORDER TITLE: SBUX 84285 @ JEFFERSON HOSP GIBBON		
CITY PHILADELPHIA	STATE PA	
COUNTY PHILADELPHIA	ZIP CODE 19107	
DRAWING DATE 10.01.24	GABLE REP. ECR	PROJECT MGR. RR

REVISION HISTORY			
NO.	DATE	PREV DRWG	DESCRIPTION
1	05.08.24	6644RUSSO	

All designs indicated in these drawings are the property of Gable. All copyrights reserved. No copies, transmissions, reproductions or electronic manipulation of any portion of these drawings in whole or in part are to be made without the express written permission of Gable.

PRODUCT TYPE:
12IN CHANNEL LETTERS - ILLUMINATED
FLUSH MOUNT- EXTERIOR

DRAWING TYPE:
CONCEPT


PROJECT NO. 97859-1	TASK NO. 253804	QTY. 1
-------------------------------	---------------------------	------------------

DWG. NO. 6836RUSSO	SHEET 6 OF 11
------------------------------	-------------------------

FACE COLOR:
3/16" #7328 WHITE ACRYLIC

TRIM COLOR:
3/4" BLACK

RETURN COLOR:
MATTE BLACK

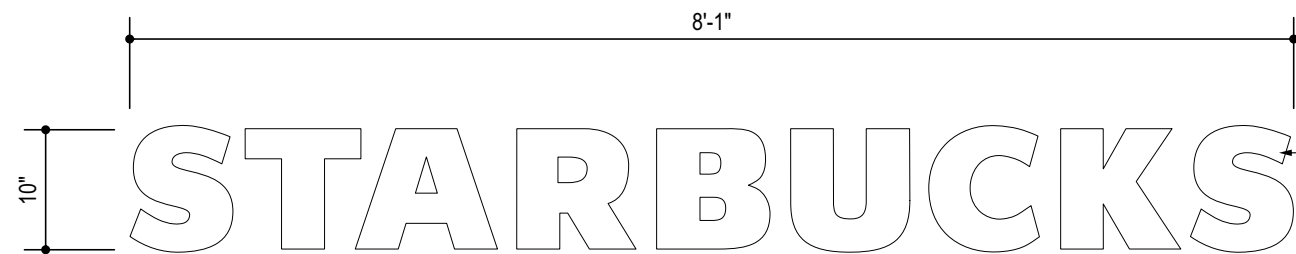

1 CHANNEL LETTER DETAIL 6.74 SQ.FT.
SCALE: 3/4" = 1'-0"

3/4" BLACK TRIMCAP

3/16" #7328 WHITE ACRYLIC FACE


MATTE BLACK COIL STOCK RETURNS



REMOTE DISCONNECT SWITCH PROVIDED BY GABLE
W/ FINAL CONNECTIONS BY OWNER'S EC
V.I.F. LOCATION IN ACCORDANCE WITH LOCAL CODE



2 SIDE VIEW
SCALE: 3/4" = 1'-0"

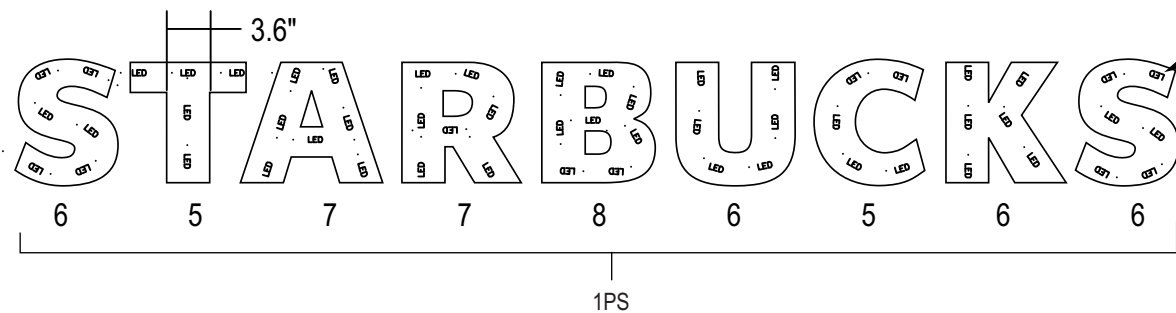

SLOAN 6500K WHITE - PRISM MINI LED
701269-6WMJ1-MB

3 LED LAYOUT 56 MODULES
SCALE: 3/4" = 1'-0"



A VISUAL SOLUTIONS COMPANY.

7440 Fort Smallwood Road
Baltimore, Maryland 21226
800.854.0568

PROJECT TITLE: STARBUCKS		
ORDER TITLE: SBUX 84285 @ JEFFERSON HOSP GIBBON		
CITY PHILADELPHIA	STATE PA	
COUNTY PHILADELPHIA	ZIP CODE 19107	
DRAWING DATE 10.01.24	GABLE REP. ECR	PROJECT MGR. RR

REVISION HISTORY

NO.	DATE	PREV DRWG	DESCRIPTION
1	05.08.24	6644RUSSO	

All designs indicated in these drawings are the property of Gable. All copyrights reserved. No copies, transmissions, reproductions or electronic manipulation of any portion of these drawings in whole or in part are to be made without the express written permission of Gable.

PRODUCT TYPE:
ID: 11399 10" CHANNEL LETTERS
FLUSH MOUNTED

DRAWING TYPE:
CONCEPT

PROJECT NO.	TASK NO.	QTY.
97859-1	253804	1
DWG. NO.	SHEET	
6836RUSSO	7 OF 11	

FACE COLOR:


3/16" #7328 WHITE ACRYLIC

TRIM COLOR:


3/4" BLACK

RETURN COLOR:

MATTE BLACK

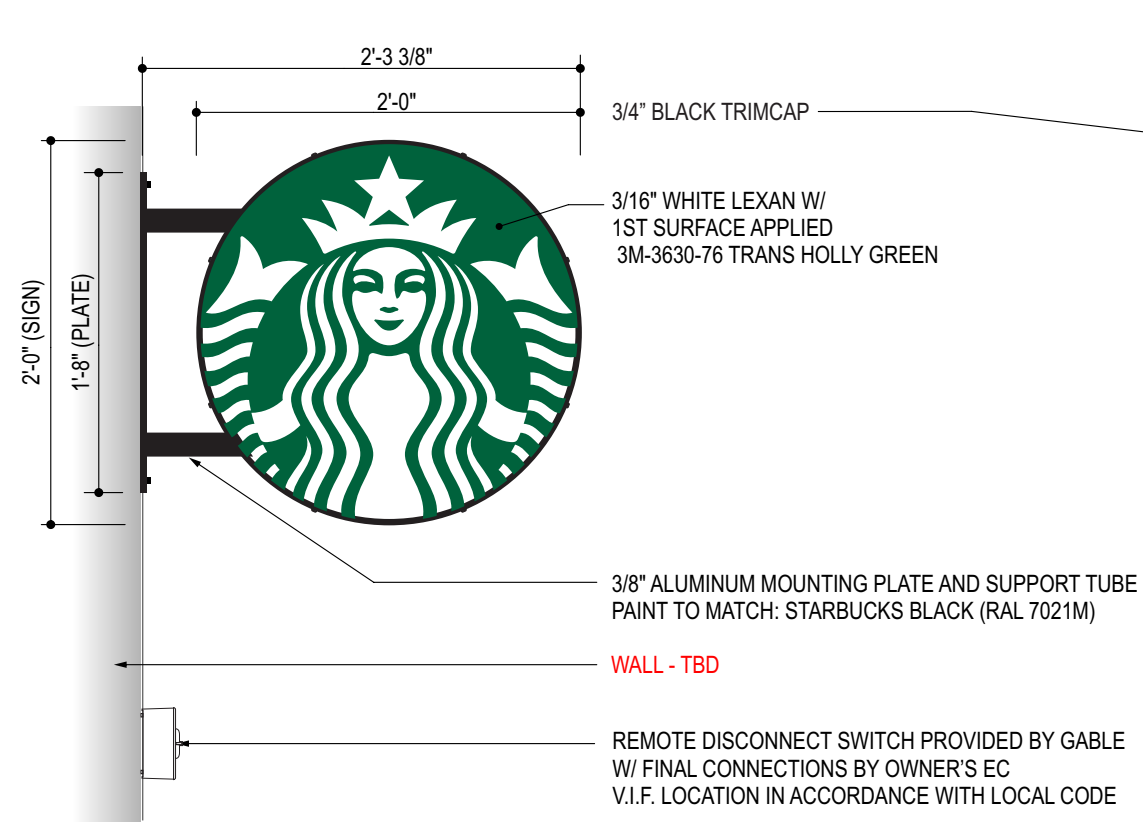

1 **BLADE SIGN DETAIL** 3.14 SQ FT
SCALE: 1" = 1'-0"

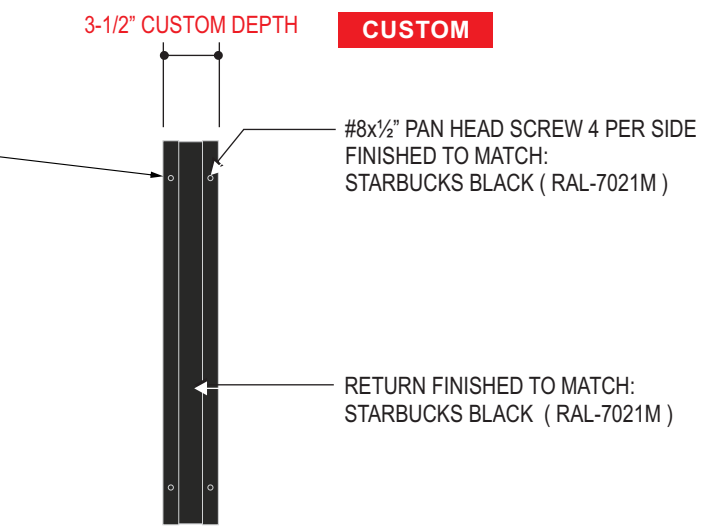

2 **SIDE VIEW**
SCALE: 1-1/2" = 1'-0"



A VISUAL SOLUTIONS COMPANY.

7440 Fort Smallwood Road
Baltimore, Maryland 21226
800.854.0568

PROJECT TITLE: STARBUCKS		
ORDER TITLE: SBUX 84285 @ JEFFERSON HOSP GIBBON		
CITY PHILADELPHIA	STATE PA	
COUNTY PHILADELPHIA	ZIP CODE 19107	
DRAWING DATE 10.01.24	GABLE REP. ECR	PROJECT MGR. RR

REVISION HISTORY			
NO.	DATE	PREV DRWG	DESCRIPTION
1	05.08.24	6644RUSSO	


All designs indicated in these drawings are the property of Gable. All copyrights reserved. No copies, transmissions, reproductions or electronic manipulation of any portion of these drawings in whole or in part are to be made without the express written permission of Gable.

PRODUCT TYPE:
DID#: 14100 24IN D/F BLADE
SIGN - LOW PROFILE


DRAWING TYPE:
CONCEPT

PROJECT NO.	TASK NO.	QTY.
97859-1	253804	1


DWG. NO.	SHEET
6836RUSSO	8 OF 11

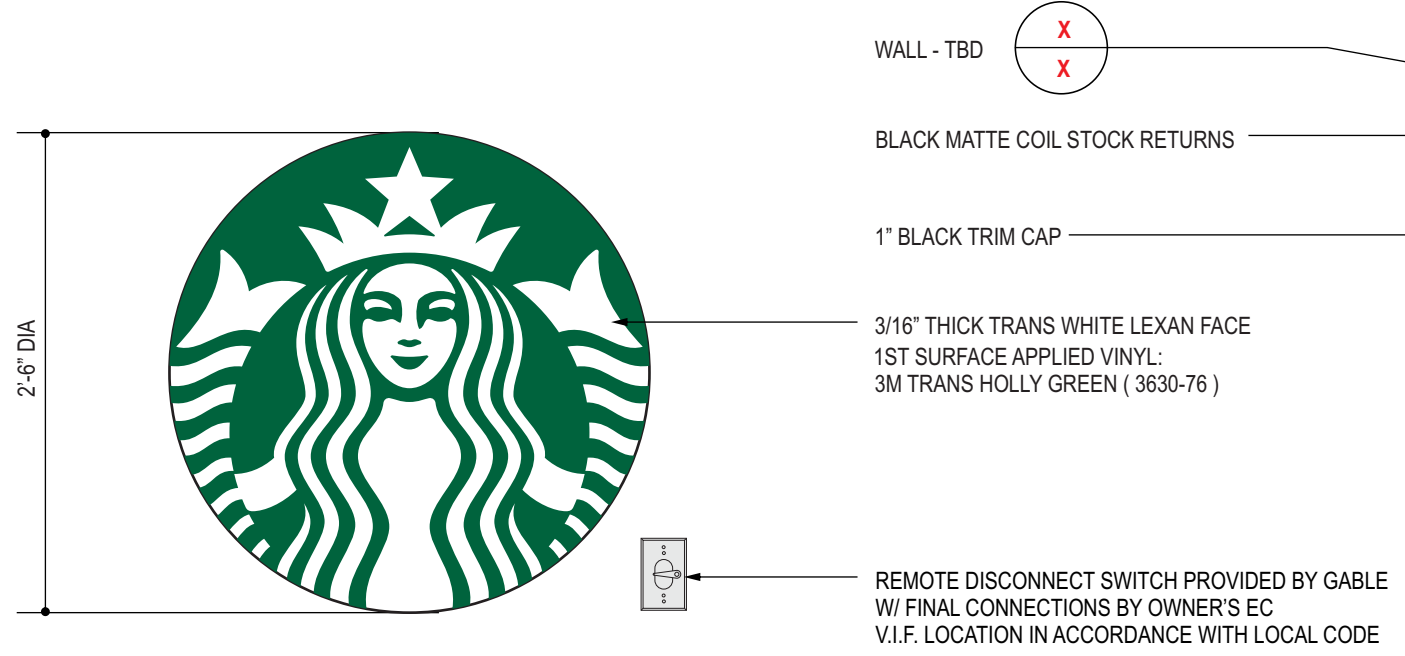

1 WALL LOGO DETAIL 4.91 SQ. FT.
SCALE: 1" = 1'-0"

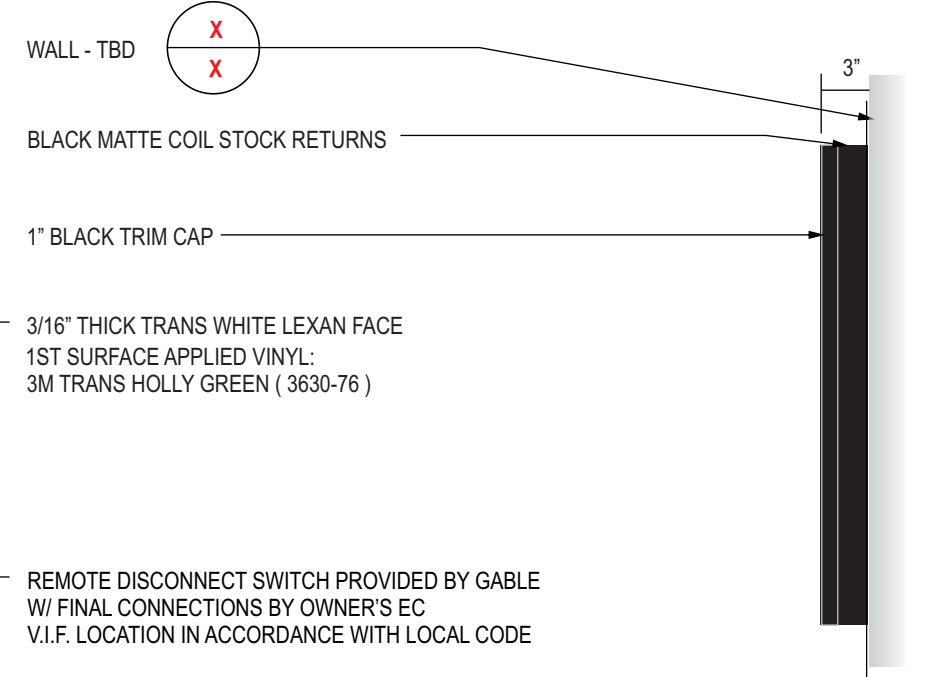

2 SIDE VIEW
SCALE: 1" = 1'-0"

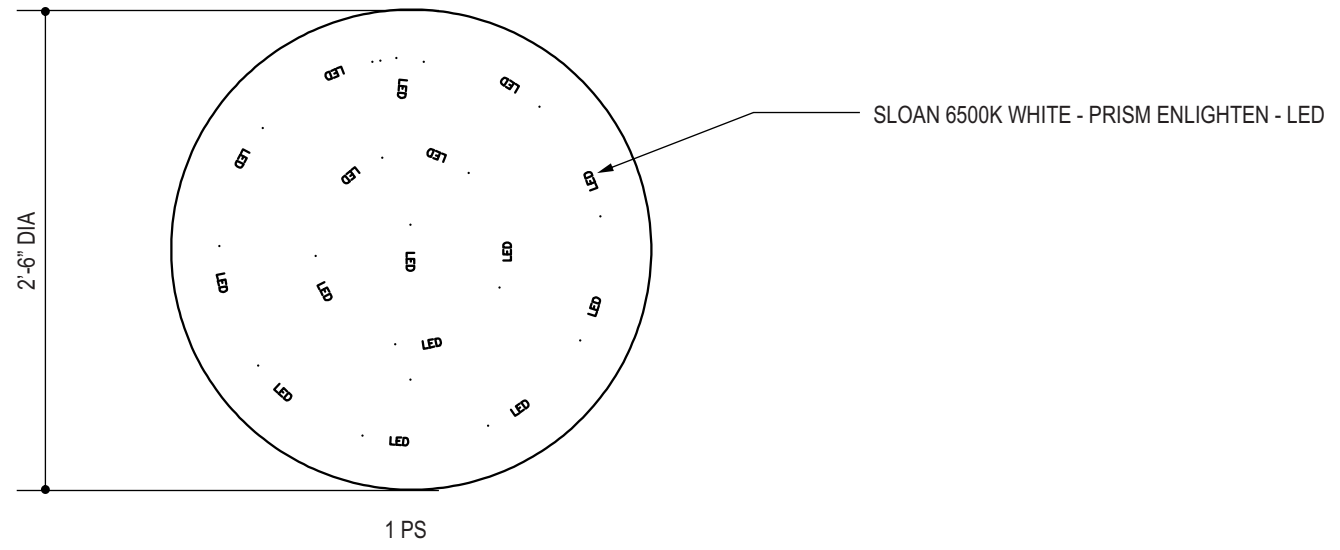

3 LED DETAIL QTY: 16 LEDS
SCALE: 1" = 1'-0"



A VISUAL SOLUTIONS COMPANY.

7440 Fort Smallwood Road
Baltimore, Maryland 21226
800.854.0568

PROJECT TITLE: STARBUCKS		
ORDER TITLE: SBUX 84285 @ JEFFERSON HOSP GIBBON		
CITY PHILADELPHIA	STATE PA	
COUNTY PHILADELPHIA	ZIP CODE 19107	
DRAWING DATE 10.01.24	GABLE REP. ECR	PROJECT MGR. RR

REVISION HISTORY			
NO.	DATE	PREV DRWG	DESCRIPTION
1	05.08.24	6644RUSSO	

All designs indicated in these drawings are the property of Gable. All copyrights reserved. No copies, transmissions, reproductions or electronic manipulation of any portion of these drawings in whole or in part are to be made without the express written permission of Gable.

PRODUCT TYPE:
30" DIA. WALL LOGO, FLUSH MOUNTED;
LED ILLUMINATED

DRAWING TYPE:
CONCEPT

PROJECT NO.	TASK NO.	QTY.
97859-1	253804	1


DWG. NO.	SHEET
6836RUSSO	9 OF 11




A VISUAL SOLUTIONS COMPANY.

7440 Fort Smallwood Road
Baltimore, Maryland 21226
800.854.0568

PROJECT TITLE: STARBUCKS		
ORDER TITLE: SBUX 84285 @ JEFFERSON HOSP GIBBON		
CITY PHILADELPHIA	STATE PA	
COUNTY PHILADELPHIA	ZIP CODE 19107	
DRAWING DATE 10.01.24	GABLE REP. ECR	PROJECT MGR. RR

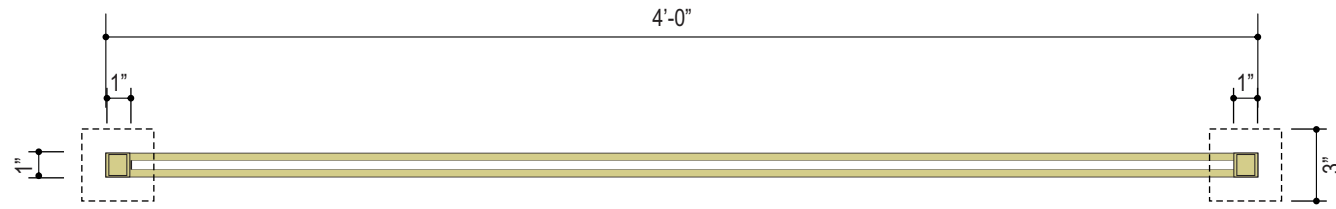

1 PLAN VIEW
SCALE: 1-1/2" = 1'-0"

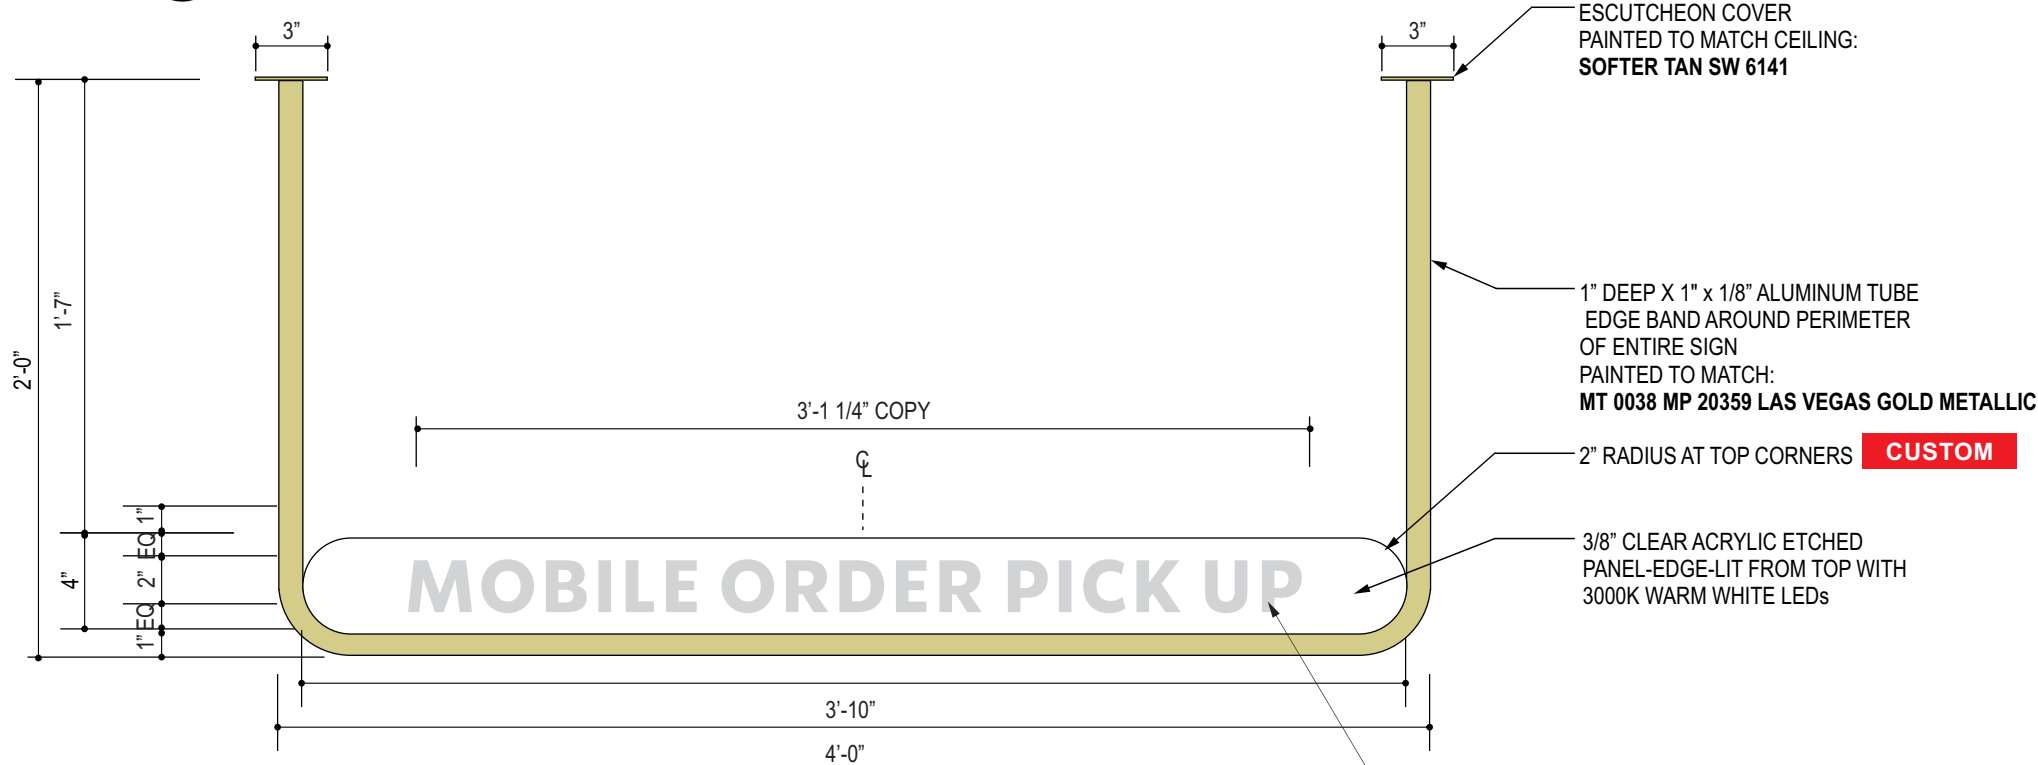

2 CUSTOM TERMINAL SIGN
SCALE: 1-1/2" = 1'-0"

WHITE LED TAPE
CONCEALED WITHIN ALUMINUM
CHANNEL FRAME TO ILLUMINATE FACE

CHANNEL PAINT TO MATCH:
MT 0038 MP 20359 LAS VEGAS GOLD METALLIC

ESCUTCHEON COVER
PAINTED TO MATCH CEILING:
SOFTER TAN SW 6141


1" DEEP X 1" x 1/8" ALUMINUM TUBE
EDGE BAND AROUND PERIMETER
OF ENTIRE SIGN
PAINTED TO MATCH:
MT 0038 MP 20359 LAS VEGAS GOLD METALLIC

2" RADIUS AT TOP CORNERS **CUSTOM**

3/8" CLEAR ACRYLIC ETCHED
PANEL-EDGE-LIT FROM TOP WITH
3000K WARM WHITE LEDs

2" TALL ETCHED COPY
SODO FONT

DISCONNECT SWITCH; UL APPROVED
BY GABLE WITH FINAL CONNECTIONS BY OWNER'S EC
- LOCATION V.I.F. IN ACCORDANCE W/ LOCAL CODE

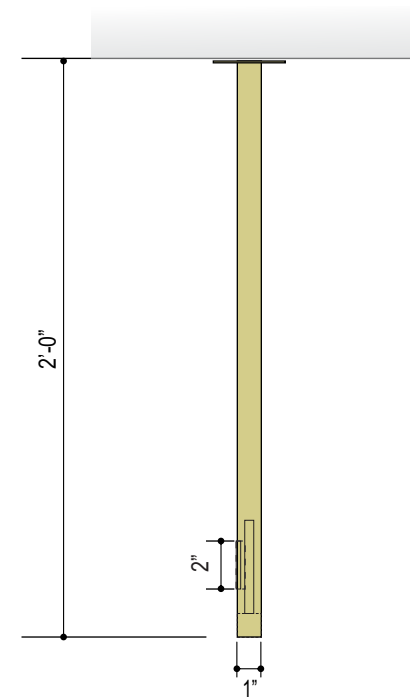

3 SIDE DETAIL
SCALE: 1-1/2" = 1'-0"

REVISION HISTORY

NO.	DATE	PREV DRWG	DESCRIPTION
1	05.08.24	6644RUSSO	

All designs indicated in these drawings are the property of Gable. All copyrights reserved. No copies, transmissions, reproductions or electronic manipulation of any portion of these drawings in whole or in part are to be made without the express written permission of Gable.

PRODUCT TYPE:
CUSTOM- S/F MOP SIGN- SUSPENDED
ILLUMINATED

DRAWING TYPE:
CONCEPT

PROJECT NO.	TASK NO.	QTY.
97859-1	253804	1


DWG. NO.	SHEET
6836RUSSO	10 OF 11

REQUIRES VECTOR ART - SPECIFICALLY COPY




A VISUAL SOLUTIONS COMPANY.

7440 Fort Smallwood Road
Baltimore, Maryland 21226
800.854.0568

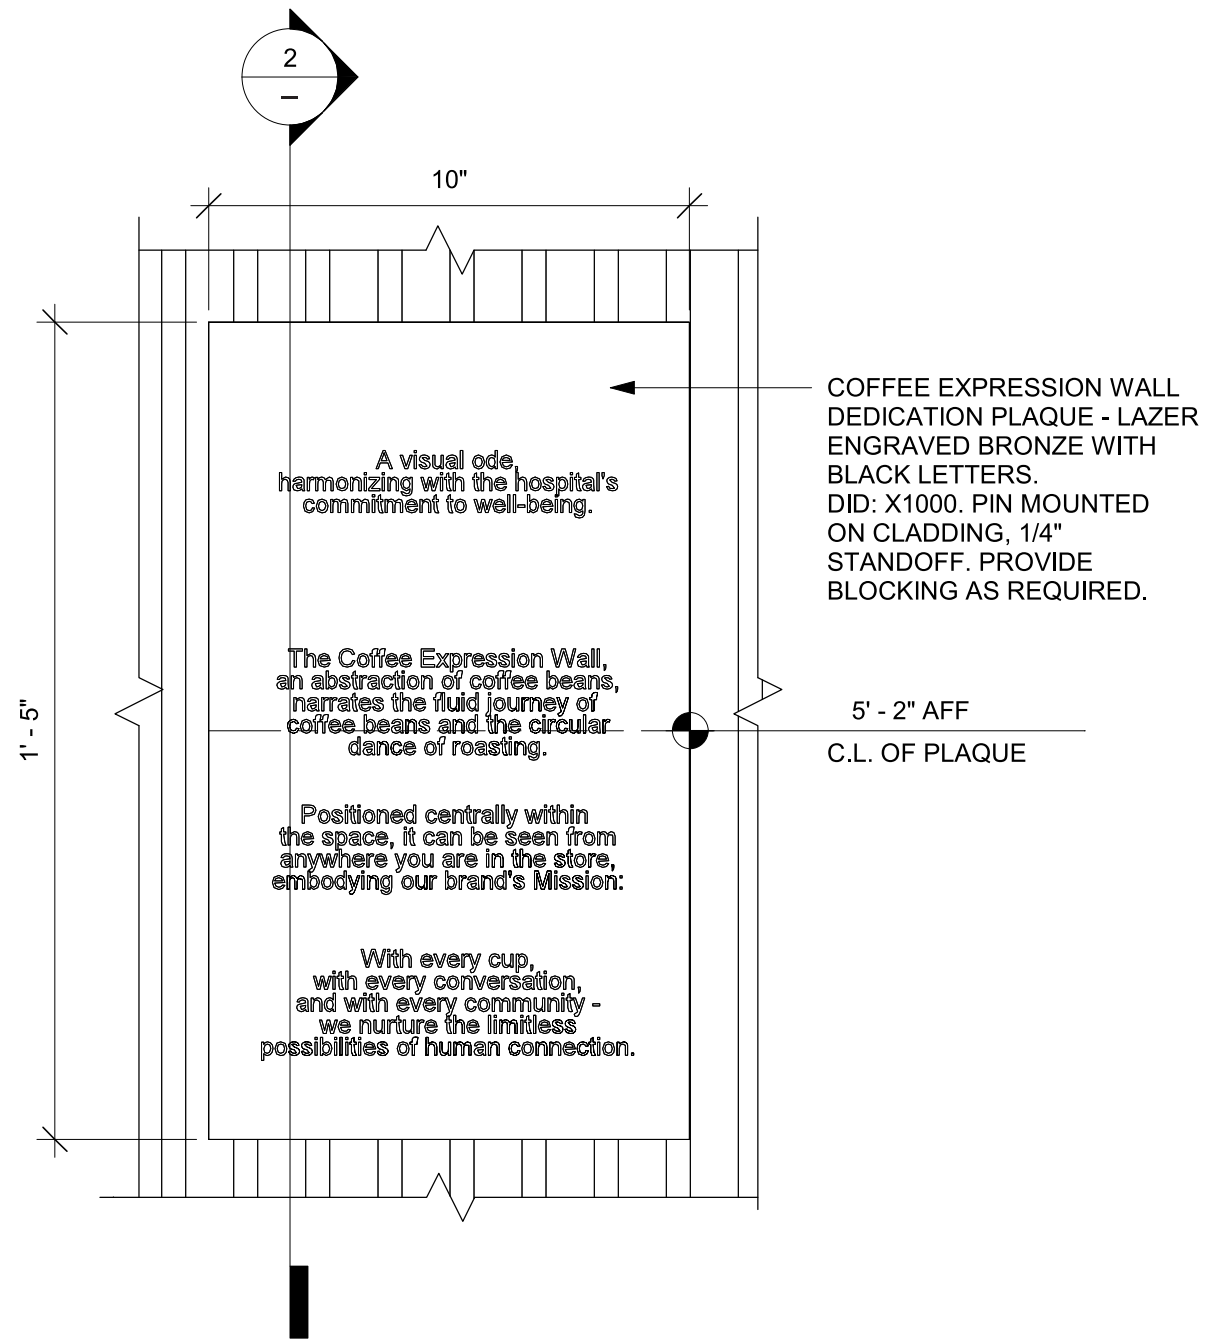

1 COFFEE PLAQUE DETAIL
SCALE: 3" = 1-0'

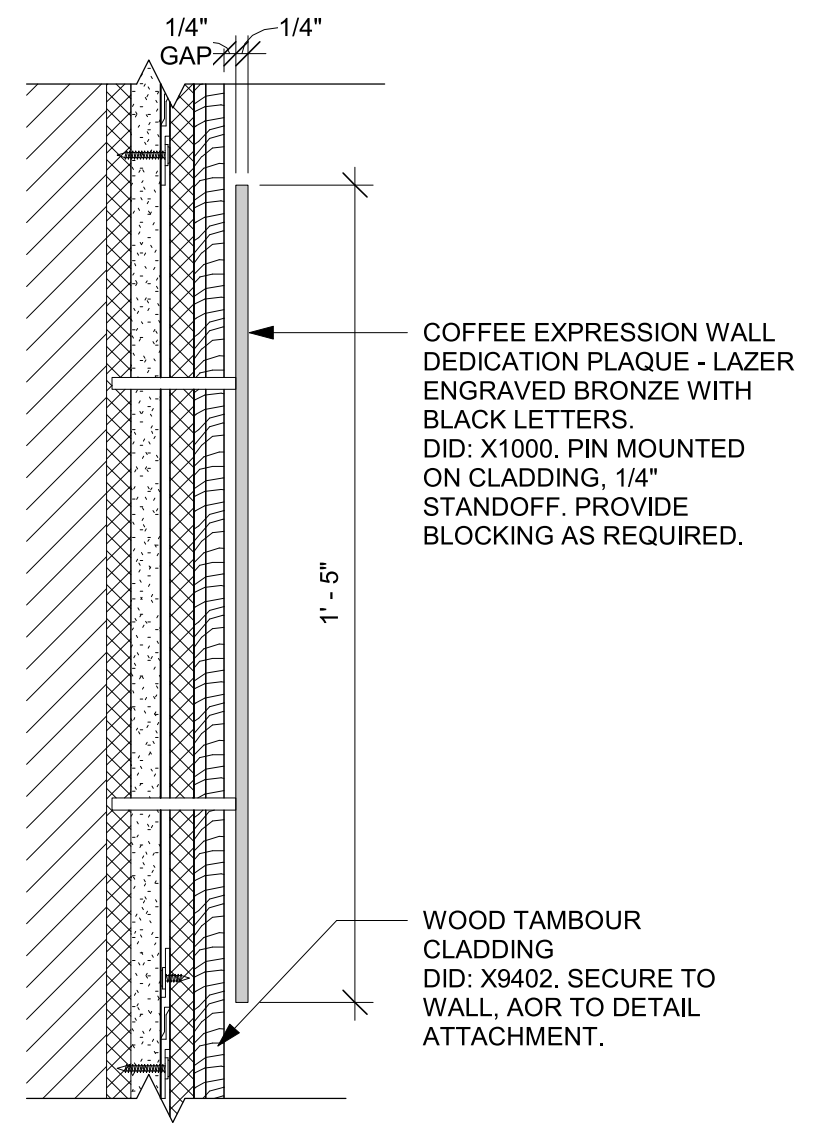

2 COFFEE PLAQUE SECTION DETAIL
SCALE: 3" = 1-0'

PROJECT TITLE: STARBUCKS		
ORDER TITLE: SBUX 84285 @ JEFFERSON HOSP GIBBON		
CITY PHILADELPHIA	STATE PA	
COUNTY PHILADELPHIA	ZIP CODE 19107	
DRAWING DATE 10.01.24	GABLE REP. ECR	PROJECT MGR. RR

REVISION HISTORY			
NO.	DATE	PREV DRWG	DESCRIPTION
1	05.08.24	6644RUSSO	

All designs indicated in these drawings are the property of Gable. All copyrights reserved. No copies, transmissions, reproductions or electronic manipulation of any portion of these drawings in whole or in part are to be made without the express written permission of Gable.

PRODUCT TYPE:
DEDICATION PLAQUE

DRAWING TYPE:
CONCEPT

PROJECT NO.	TASK NO.	QTY.
97859-1	253804	1

DWG. NO.	SHEET
6836RUSSO	11 OF 11