BROWN EXPEDITING SERVICES

June 18, 2024

Philadelphia Art Commission 1515 Arch Street, 13th Floor Philadelphia, PA 19102

Re: Schlesinger's Deli 1521 Locust Street Philadelphia, PA

To Whom it May Concern:

Please review this package for a new neon illuminated projecting sign in the shape of a pickle. It measures 4'-0" high x 2'-0" total projection.

If you need any further information, please contact me.


Thank you, Linda

Business name : Schlesinger's

1521 Locust Street, Philadelphia PA 19102


STORE SIGNAGE FRONT ELEVATION


DOUBLE SIDED CHANNEL LETTER ON FRAME

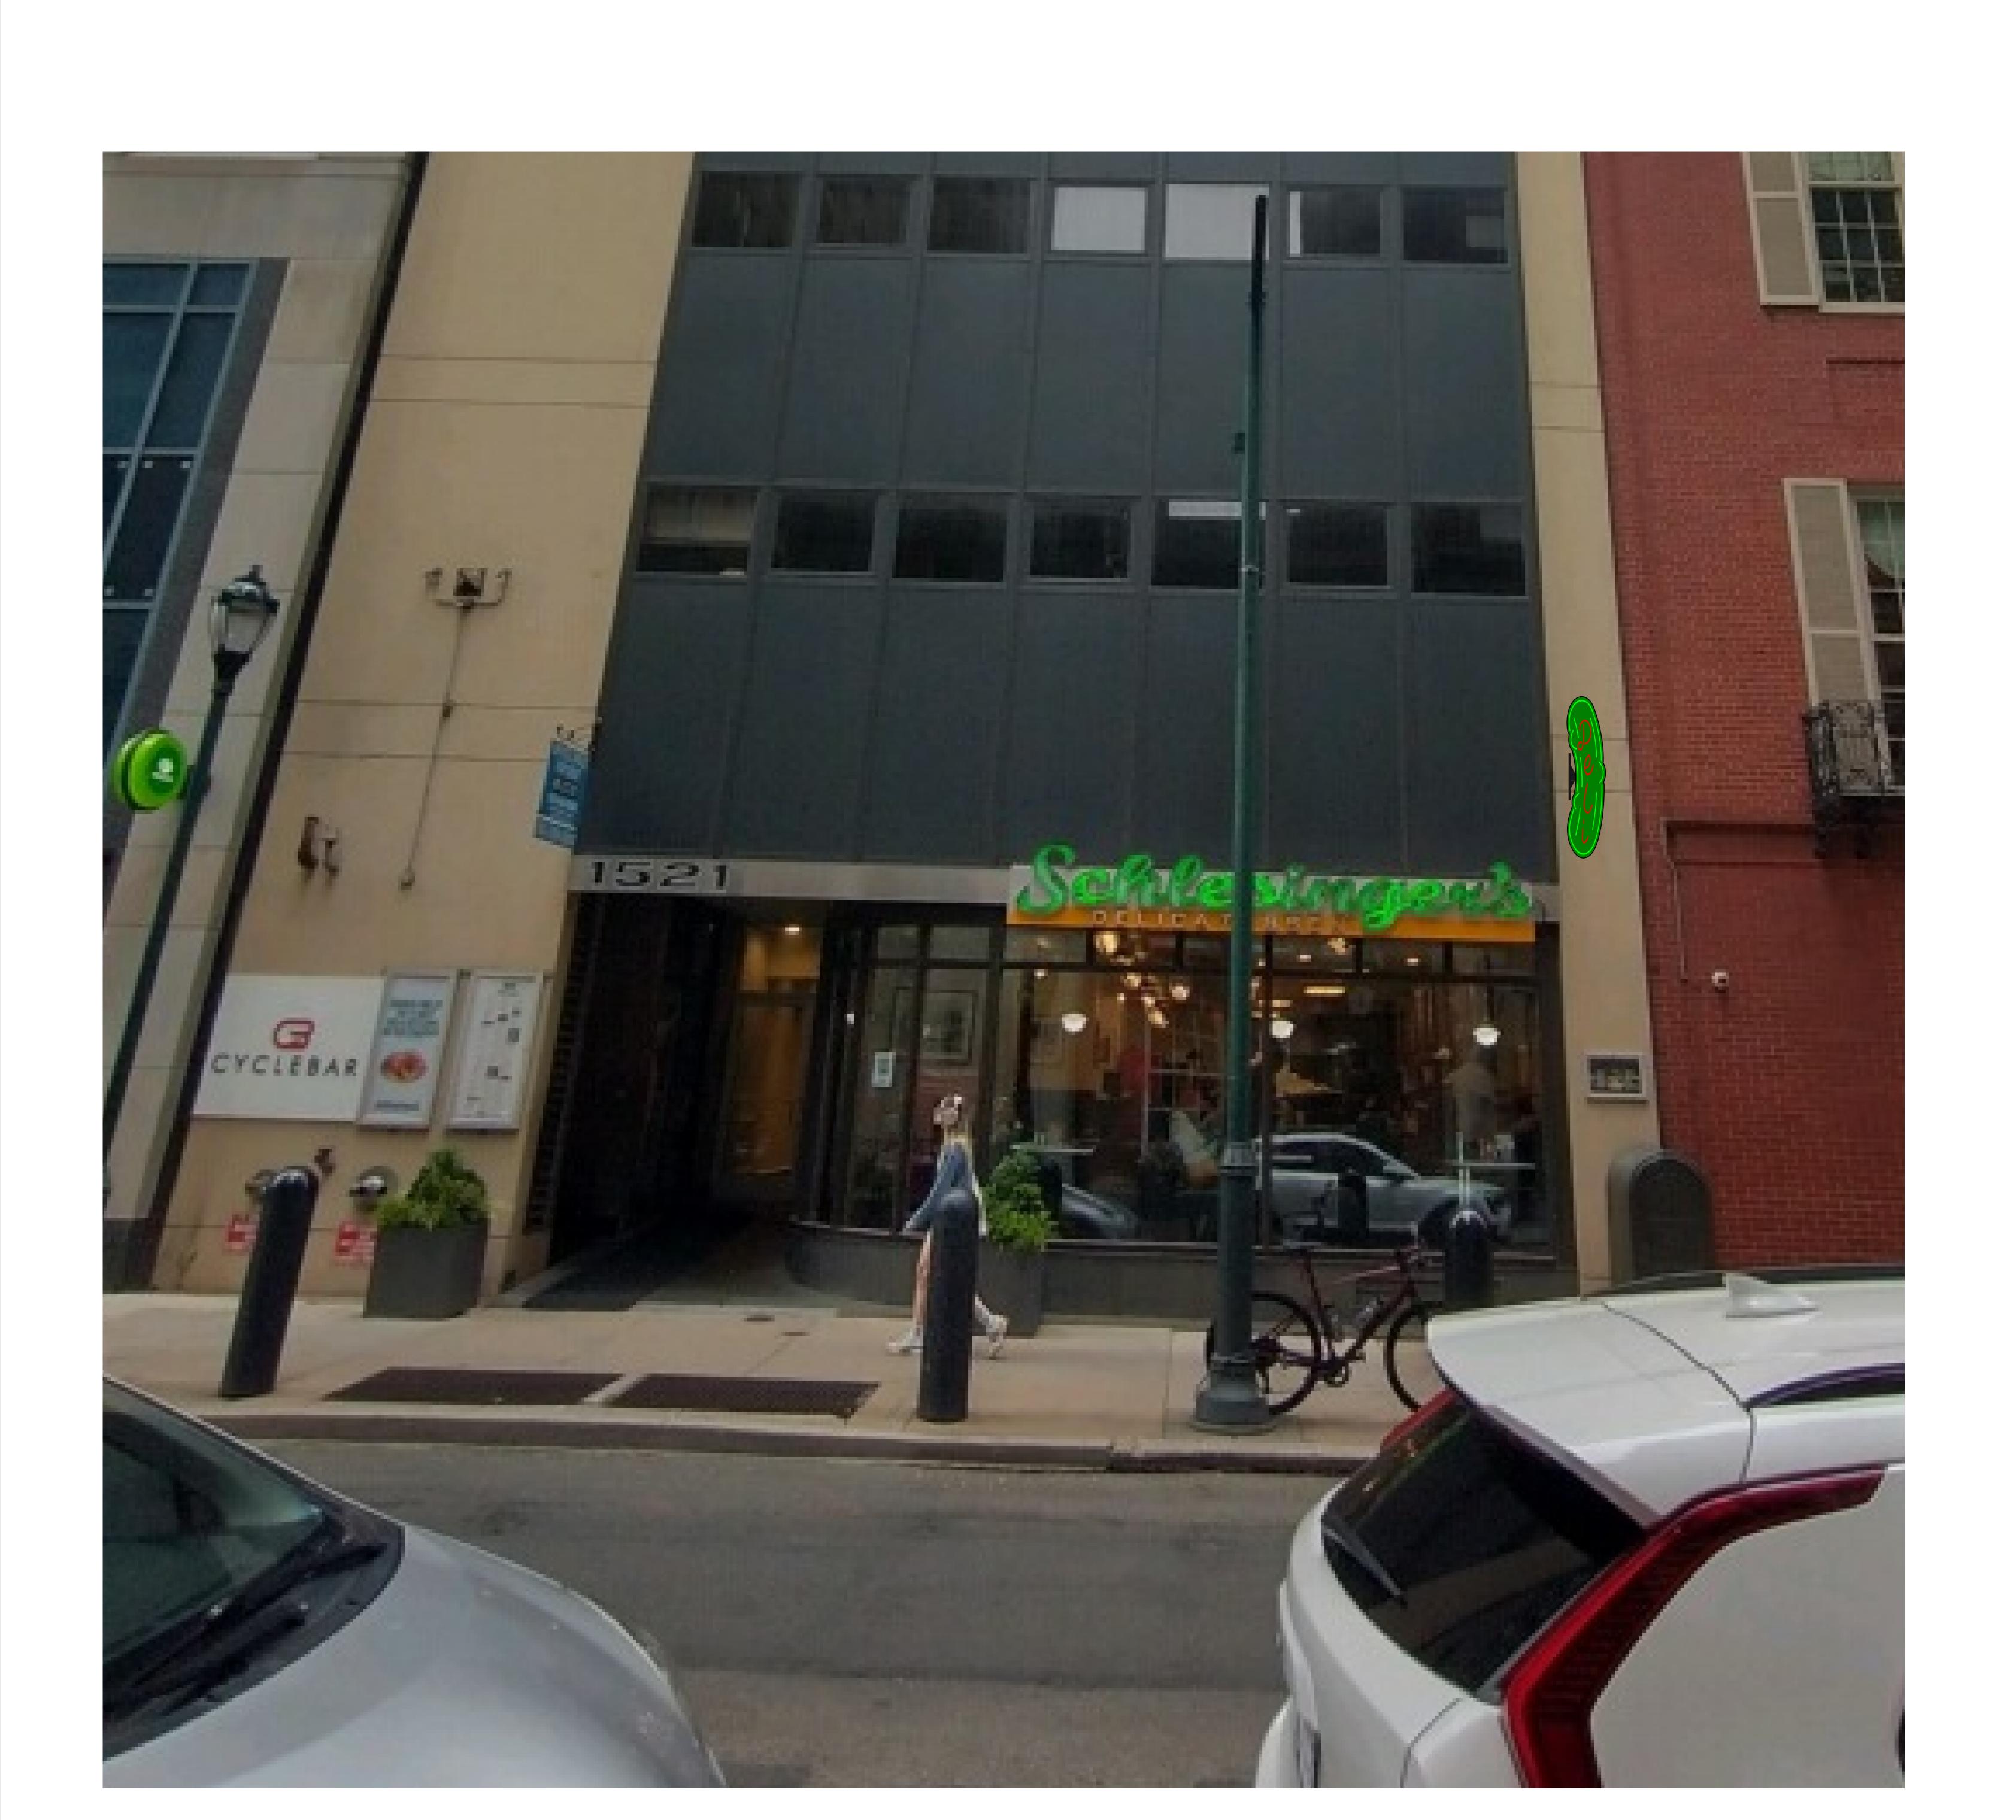




AERIAL VIEW OF SIGN

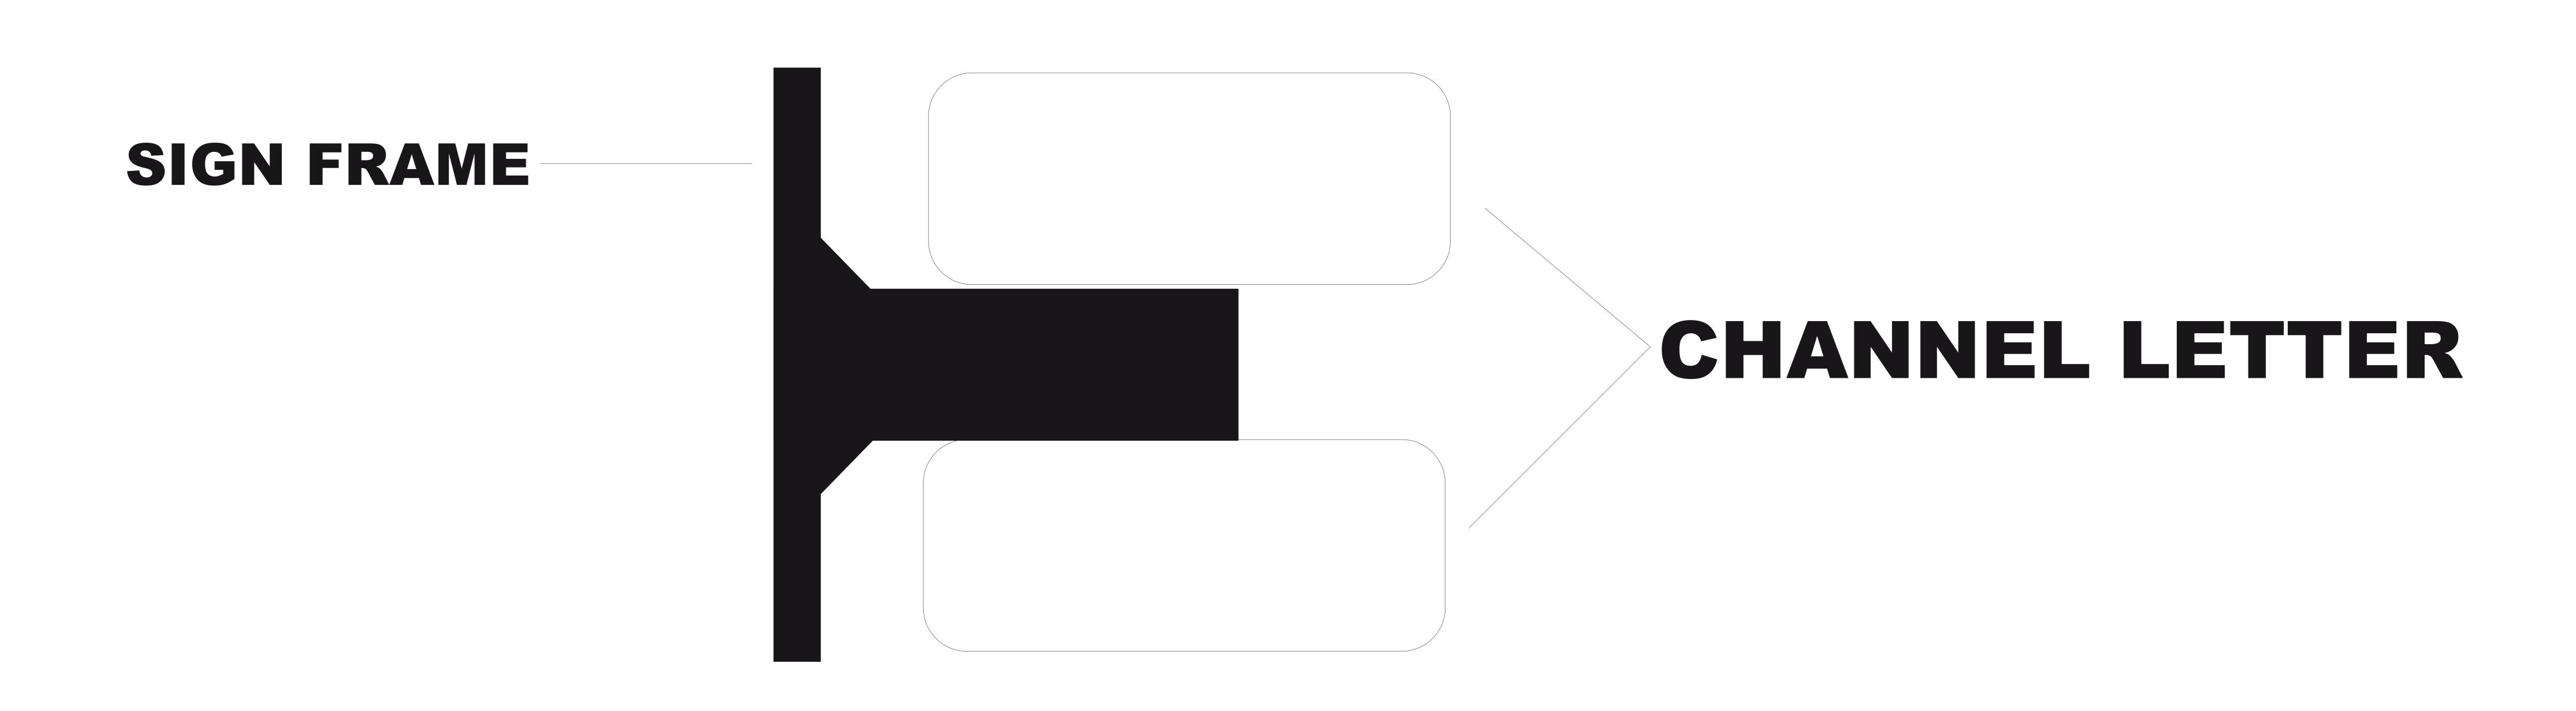

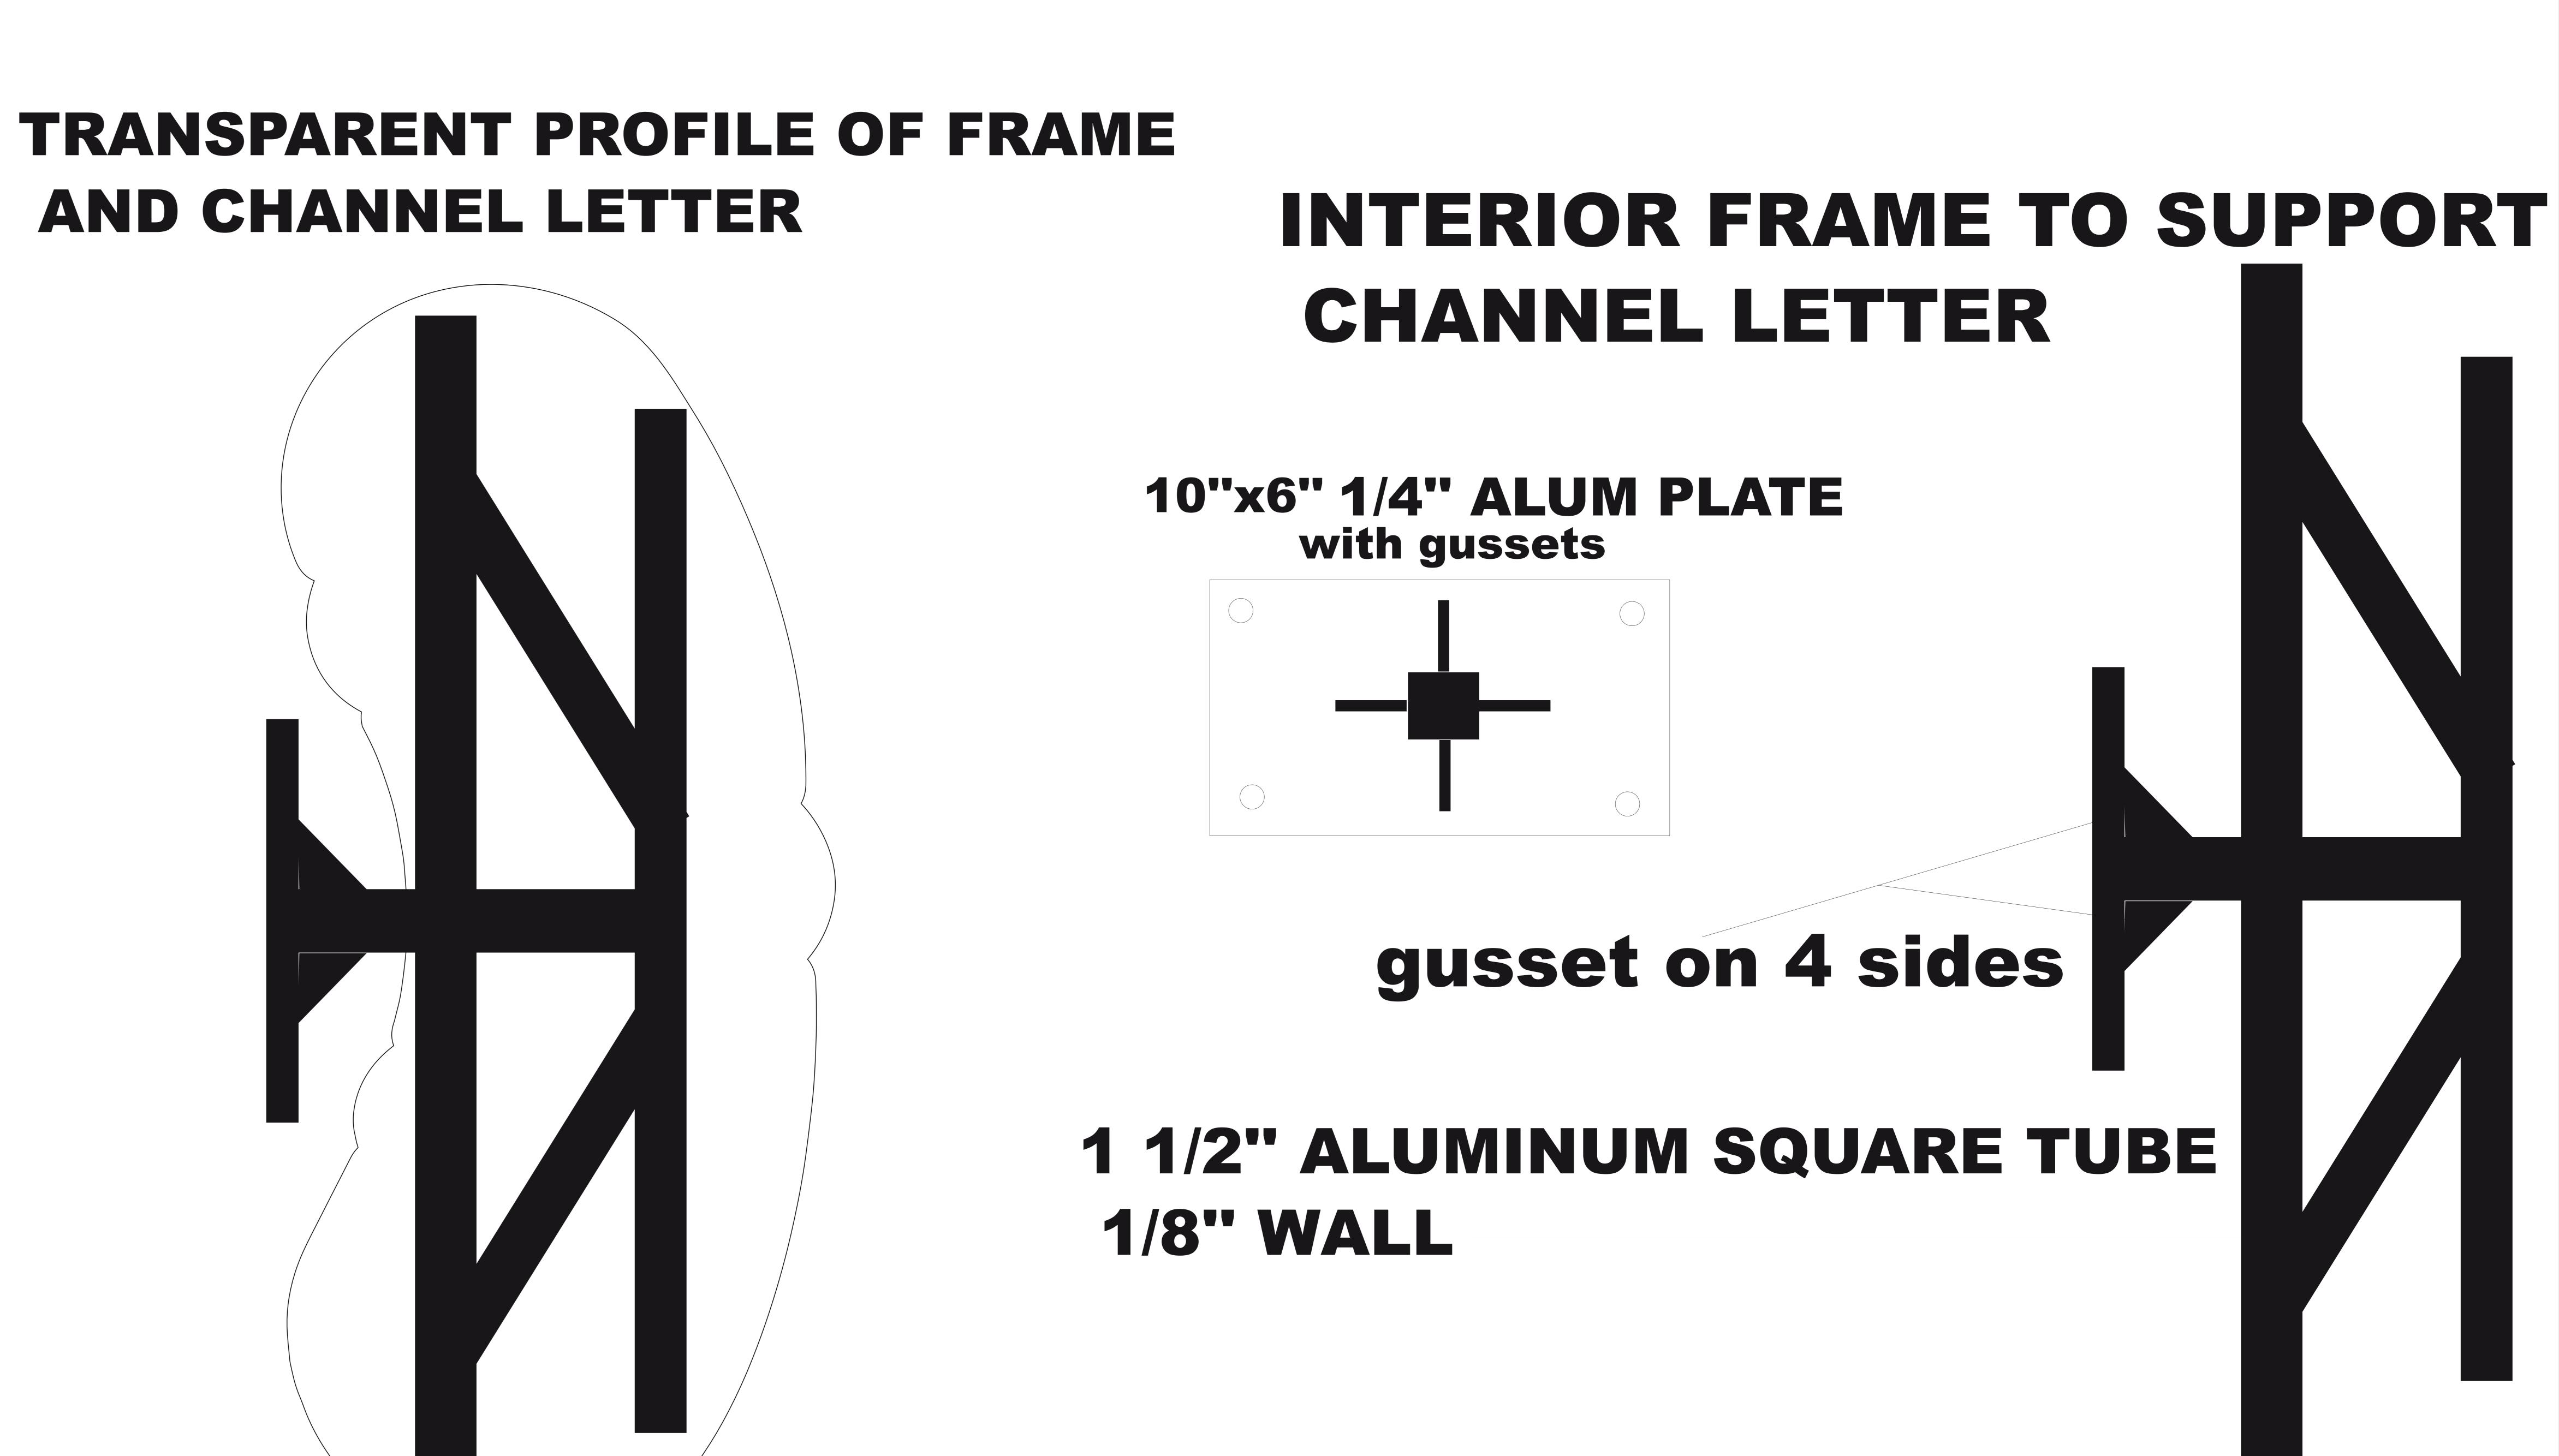


SIDE PROFILES

 


1521 LOCUST STREET



LOOKING EAST ON LOCUST

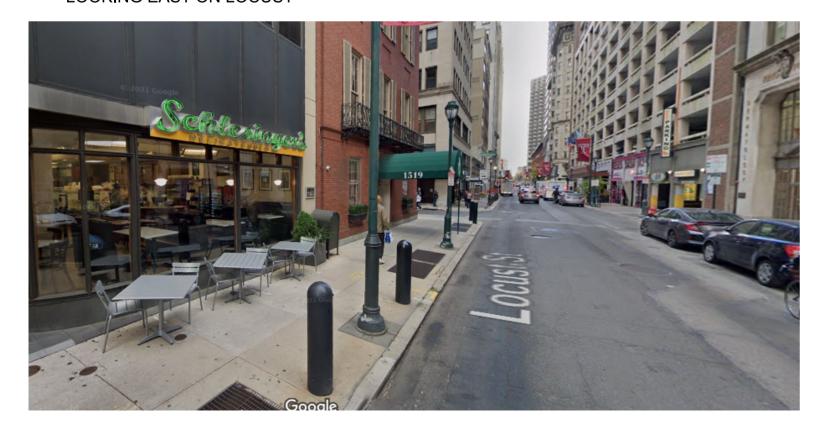

LOOKING WEST ON LOCUST

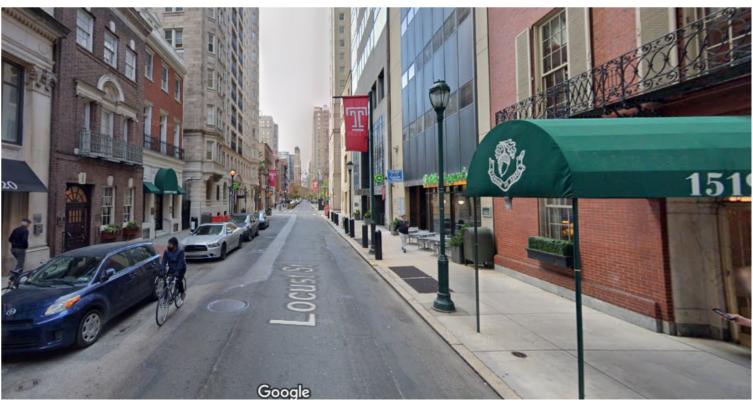





LIGHT/FLAG POLE

BOLLARDPROPERTY LINE

EXISTING SIGNS

1 15.82 S.F.


2 8 S.F.

3 8 S.F.


4 29.6 S.F.

5 1.94 S.F.

TOTAL 63.36 S.F.

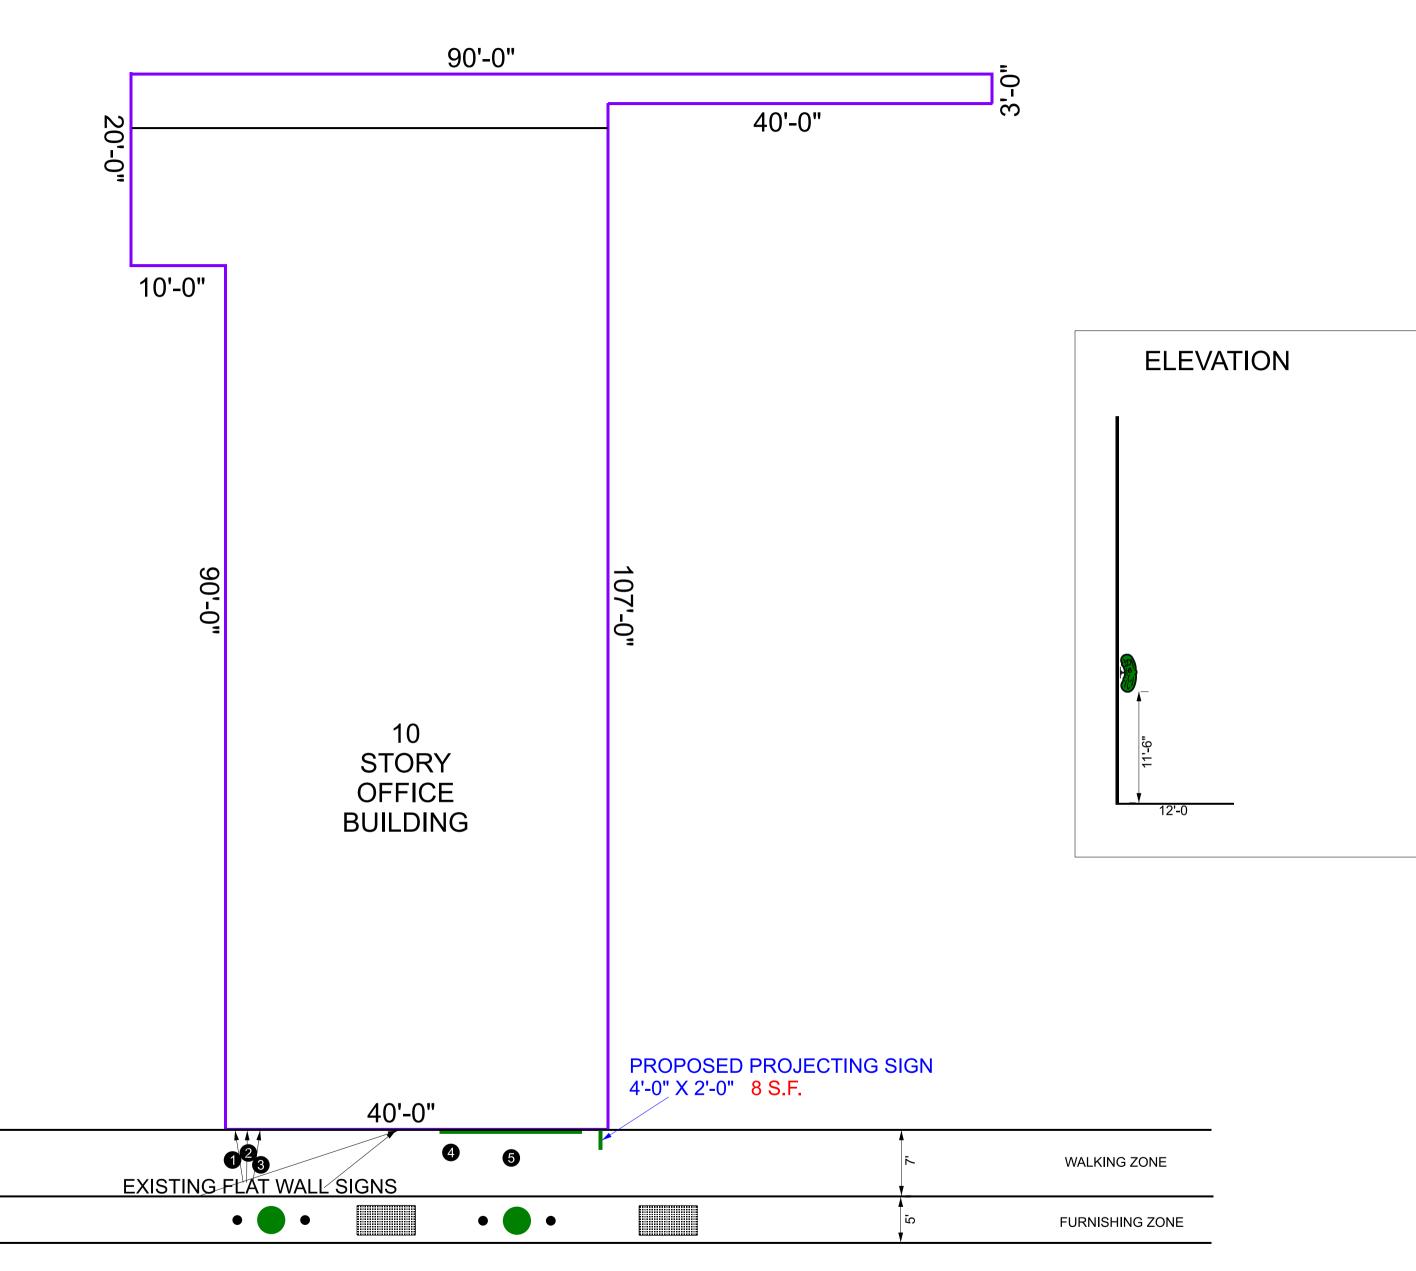

LOCUST STREET (12' - 26' - 12')

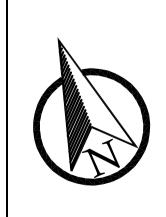

SCALE: 1"=10'

SITE PLAN