

# IMPROVEMENTS COMING TO HAPPY HOLLOW REC CENTER!

## PROJECT FOCUS

**Rebuild** Rebuild is a historic investment of hundreds of millions of dollars in neighborhood parks, recreation centers and libraries across Philadelphia for a more equitable Philadelphia.

### Playground Scope

- **New Playground**
  - Demolish existing playground replace with new inclusive playground equipment
  - New safety surface
  - Improved lighting
  - Security cameras
- **Pedestrian walkway from Wayne Ave**
- **Breezeway between 1911 Rec Center and 1958 Gym**


### Historic 1911 Recreation Center Scope

- New roof + ceiling repair
- Sidewalk improvements
- Plumbing, electrical systems improvements
- HVAC replacement
- Asbestos abatement & lead remediation
- Exterior masonry, sealant, caulking
- ADA bathrooms
- Ceiling repair
- Upgraded WiFi infrastructure
- Updated lighting



**Aerial View of Happy Hollow Playground**


## PROJECT TIMELINE

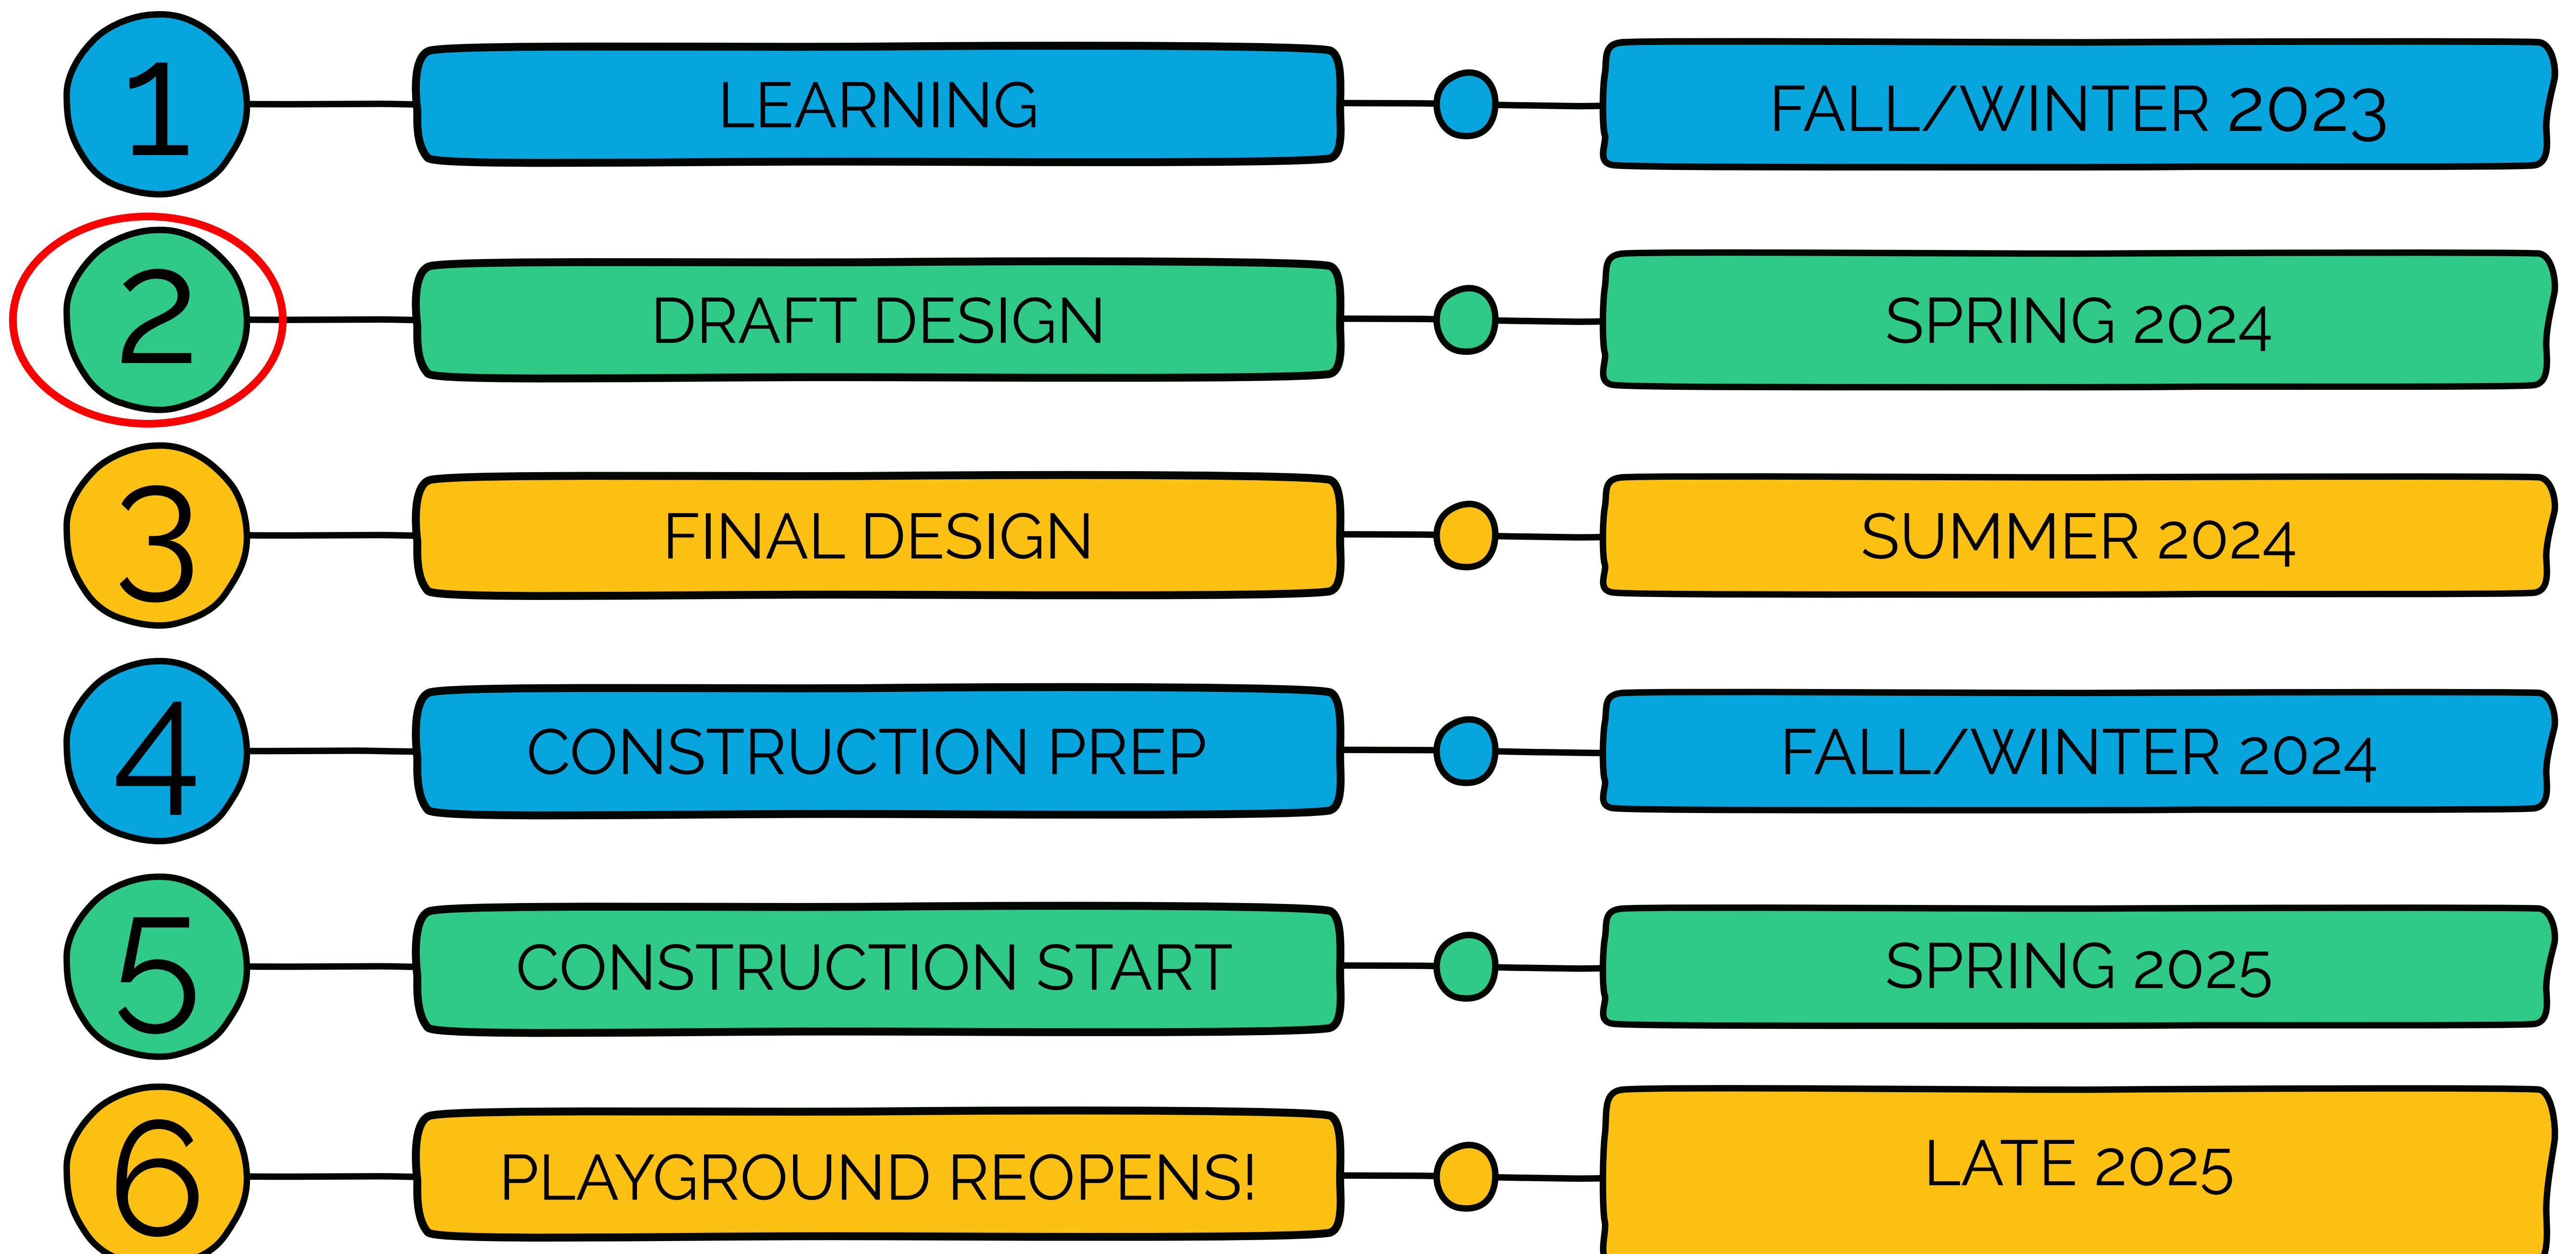

# WHAT WE'VE LEARNED



Photo taken from January 2024 youth engagement session at Happy Hollow Rec Center

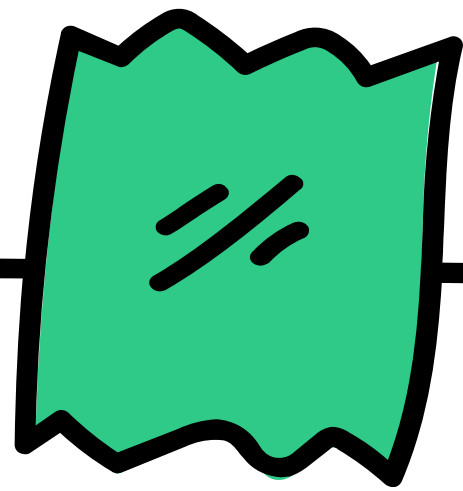


**3**

**Stakeholder Level Meetings**

**2**

**Public Meetings**

**(November 2023 & January 2024)**

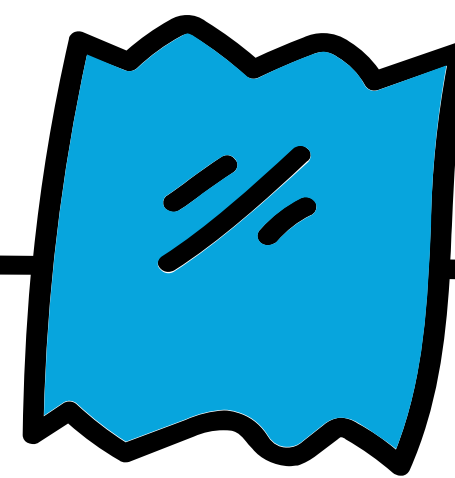


**Playground equipment by age group rankings**

**(Ages 2-5):**

Platform climbing and swings most popular option across all age groups.

**(Ages 5-12):**


While swings held the top spot for youth, adults preferred platform climbing.

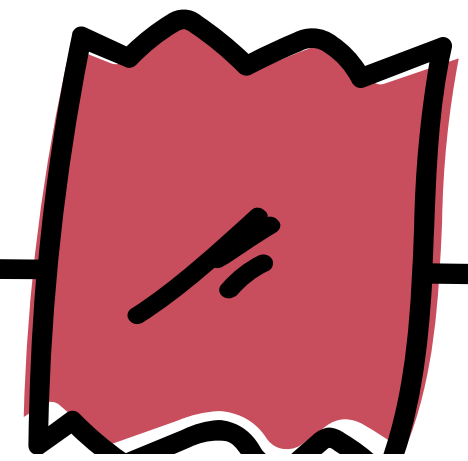

**Specialty Zone Interest Ranking [By Adult Participants]**

- 1. Fitness Equipment**
- 2. Pre Teen Gathering Area**
- 3. Tot Lot**


Fitness equipment ranked the highest followed by a tie between Pre Teen Gather Area & Tot Lot. Additional stakeholders shared that a Tot Lot should be a top priority,

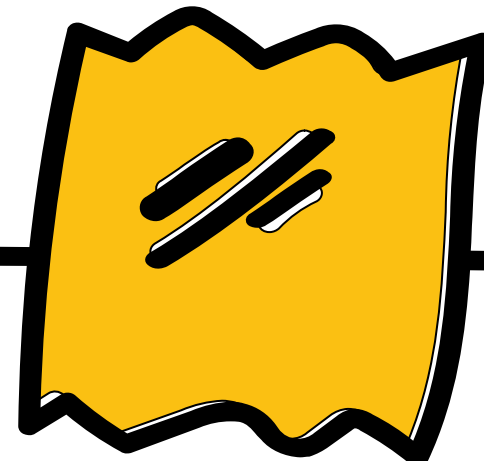

**Other Site Features**

Elements to reflect local history that the site was a Rock Quarry


Inclusive Play Equipment  
Desire to see ADA swings and other play equipment for kids with physical and neurodivergent needs

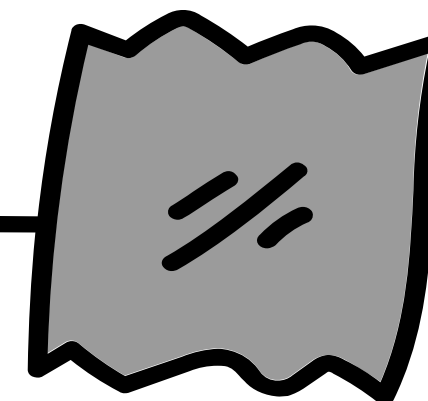

**56**

**TOTAL REBUILD MEETING PARTICIPANTS**

# Option A Plan

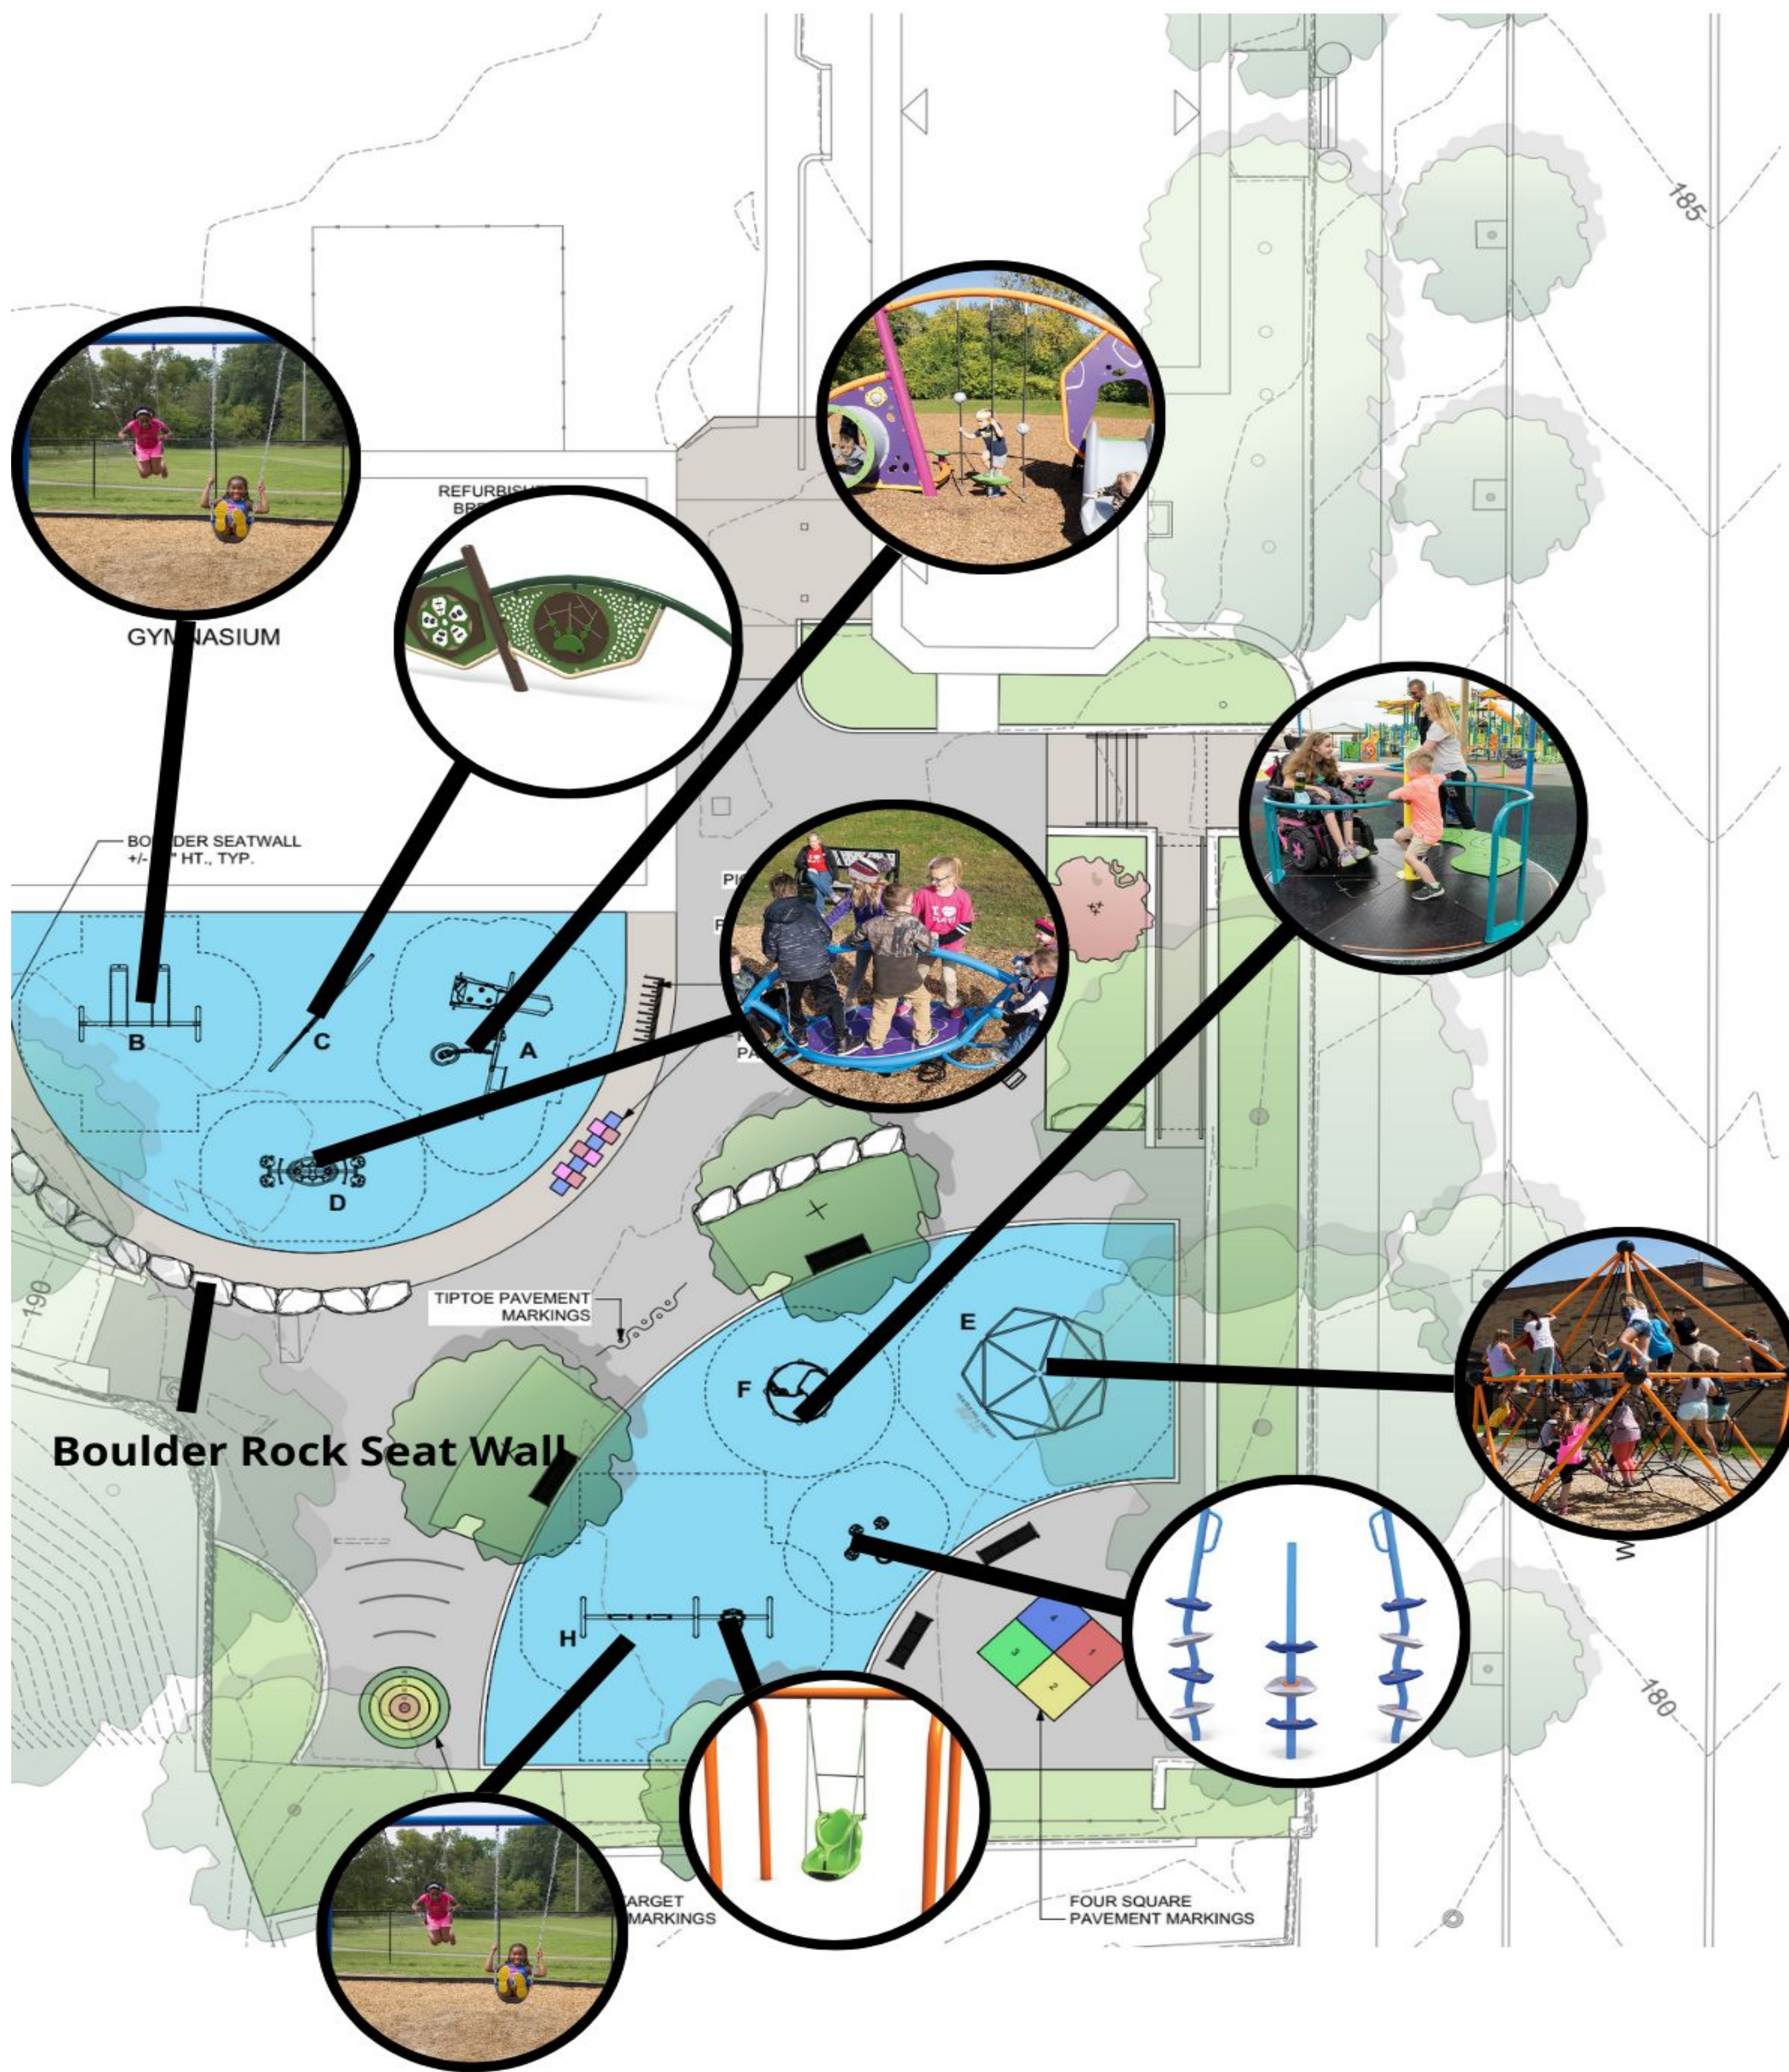

**SITE PLAN LEGEND**

- EXISTING CANOPY TREE TO I
- PROPOSED CANOPY TREE
- PROPOSED ORNAMENTAL TR
- CONCRETE PAVING
- ASPHALT PAVING
- RUBBERIZED SAFETY SURFA
- PLANTING BED
- PICNIC TABLES
- GAME TABLE
- BENCH
- TRASH RECEPTACLE

- PLAY EQUIPMENT**
- Ages 2-5  
 A. Burke - Level X Launch  
 B. Burke - Swings 5" Arch w/ (2) bucket seats
- Ages 2-12  
 C. Burke - Play Panels BB3292  
 D. Burke - Orbit Rocker
- Ages 5-12  
 E. Burke - RopeVenture - Vertex  
 F. Burke - Inclusive Orbit  
 G. Burke - Triple Approach
- Swings  
 H. Burke - 5" Arch w/ (2) belt seats, (1) 'Freedom' accessible seat (Ages 2-12)
- RUBBERIZED SAFETY SURFACE**  
 Total Area = 4,530 SF



**Ground Reconsidered**  
 215 Spring Garden Street, Suite 402 | Philadelphia, PA 19103 | 215-790-0227 | www.groundsreconsidered.com

Project Title	Issue No.
Happy Hollow Recreation Center	Scale
Sheet Title	1" = 10'
Playground Concept A	Revision
	Sheet No.

What do you like most about this option?

What would you change about this option?

# Feedback Option A



Grab a post-it! What are some of your additional thoughts + feedback?

How does Option#1 meet the needs of the youth at Happy Hollow?

A large, empty rectangular box with a thin grey border. In the top right corner, there is a grey, irregular shape representing a post-it note being stuck to the box.

If you could add anything to Option#1 what would it be?

A large, empty rectangular box with a thin yellow border. In the top right corner, there is a yellow, irregular shape representing a post-it note being stuck to the box.


How might Option #1 make youth feel?

A large, empty rectangular box with a thin green border. In the top right corner, there is a green, irregular shape representing a post-it note being stuck to the box.

Please provide any additional feedback below!

A large, empty rectangular box with a thin blue border. In the top right corner, there is a blue, irregular shape representing a post-it note being stuck to the box.

# Option B Plan

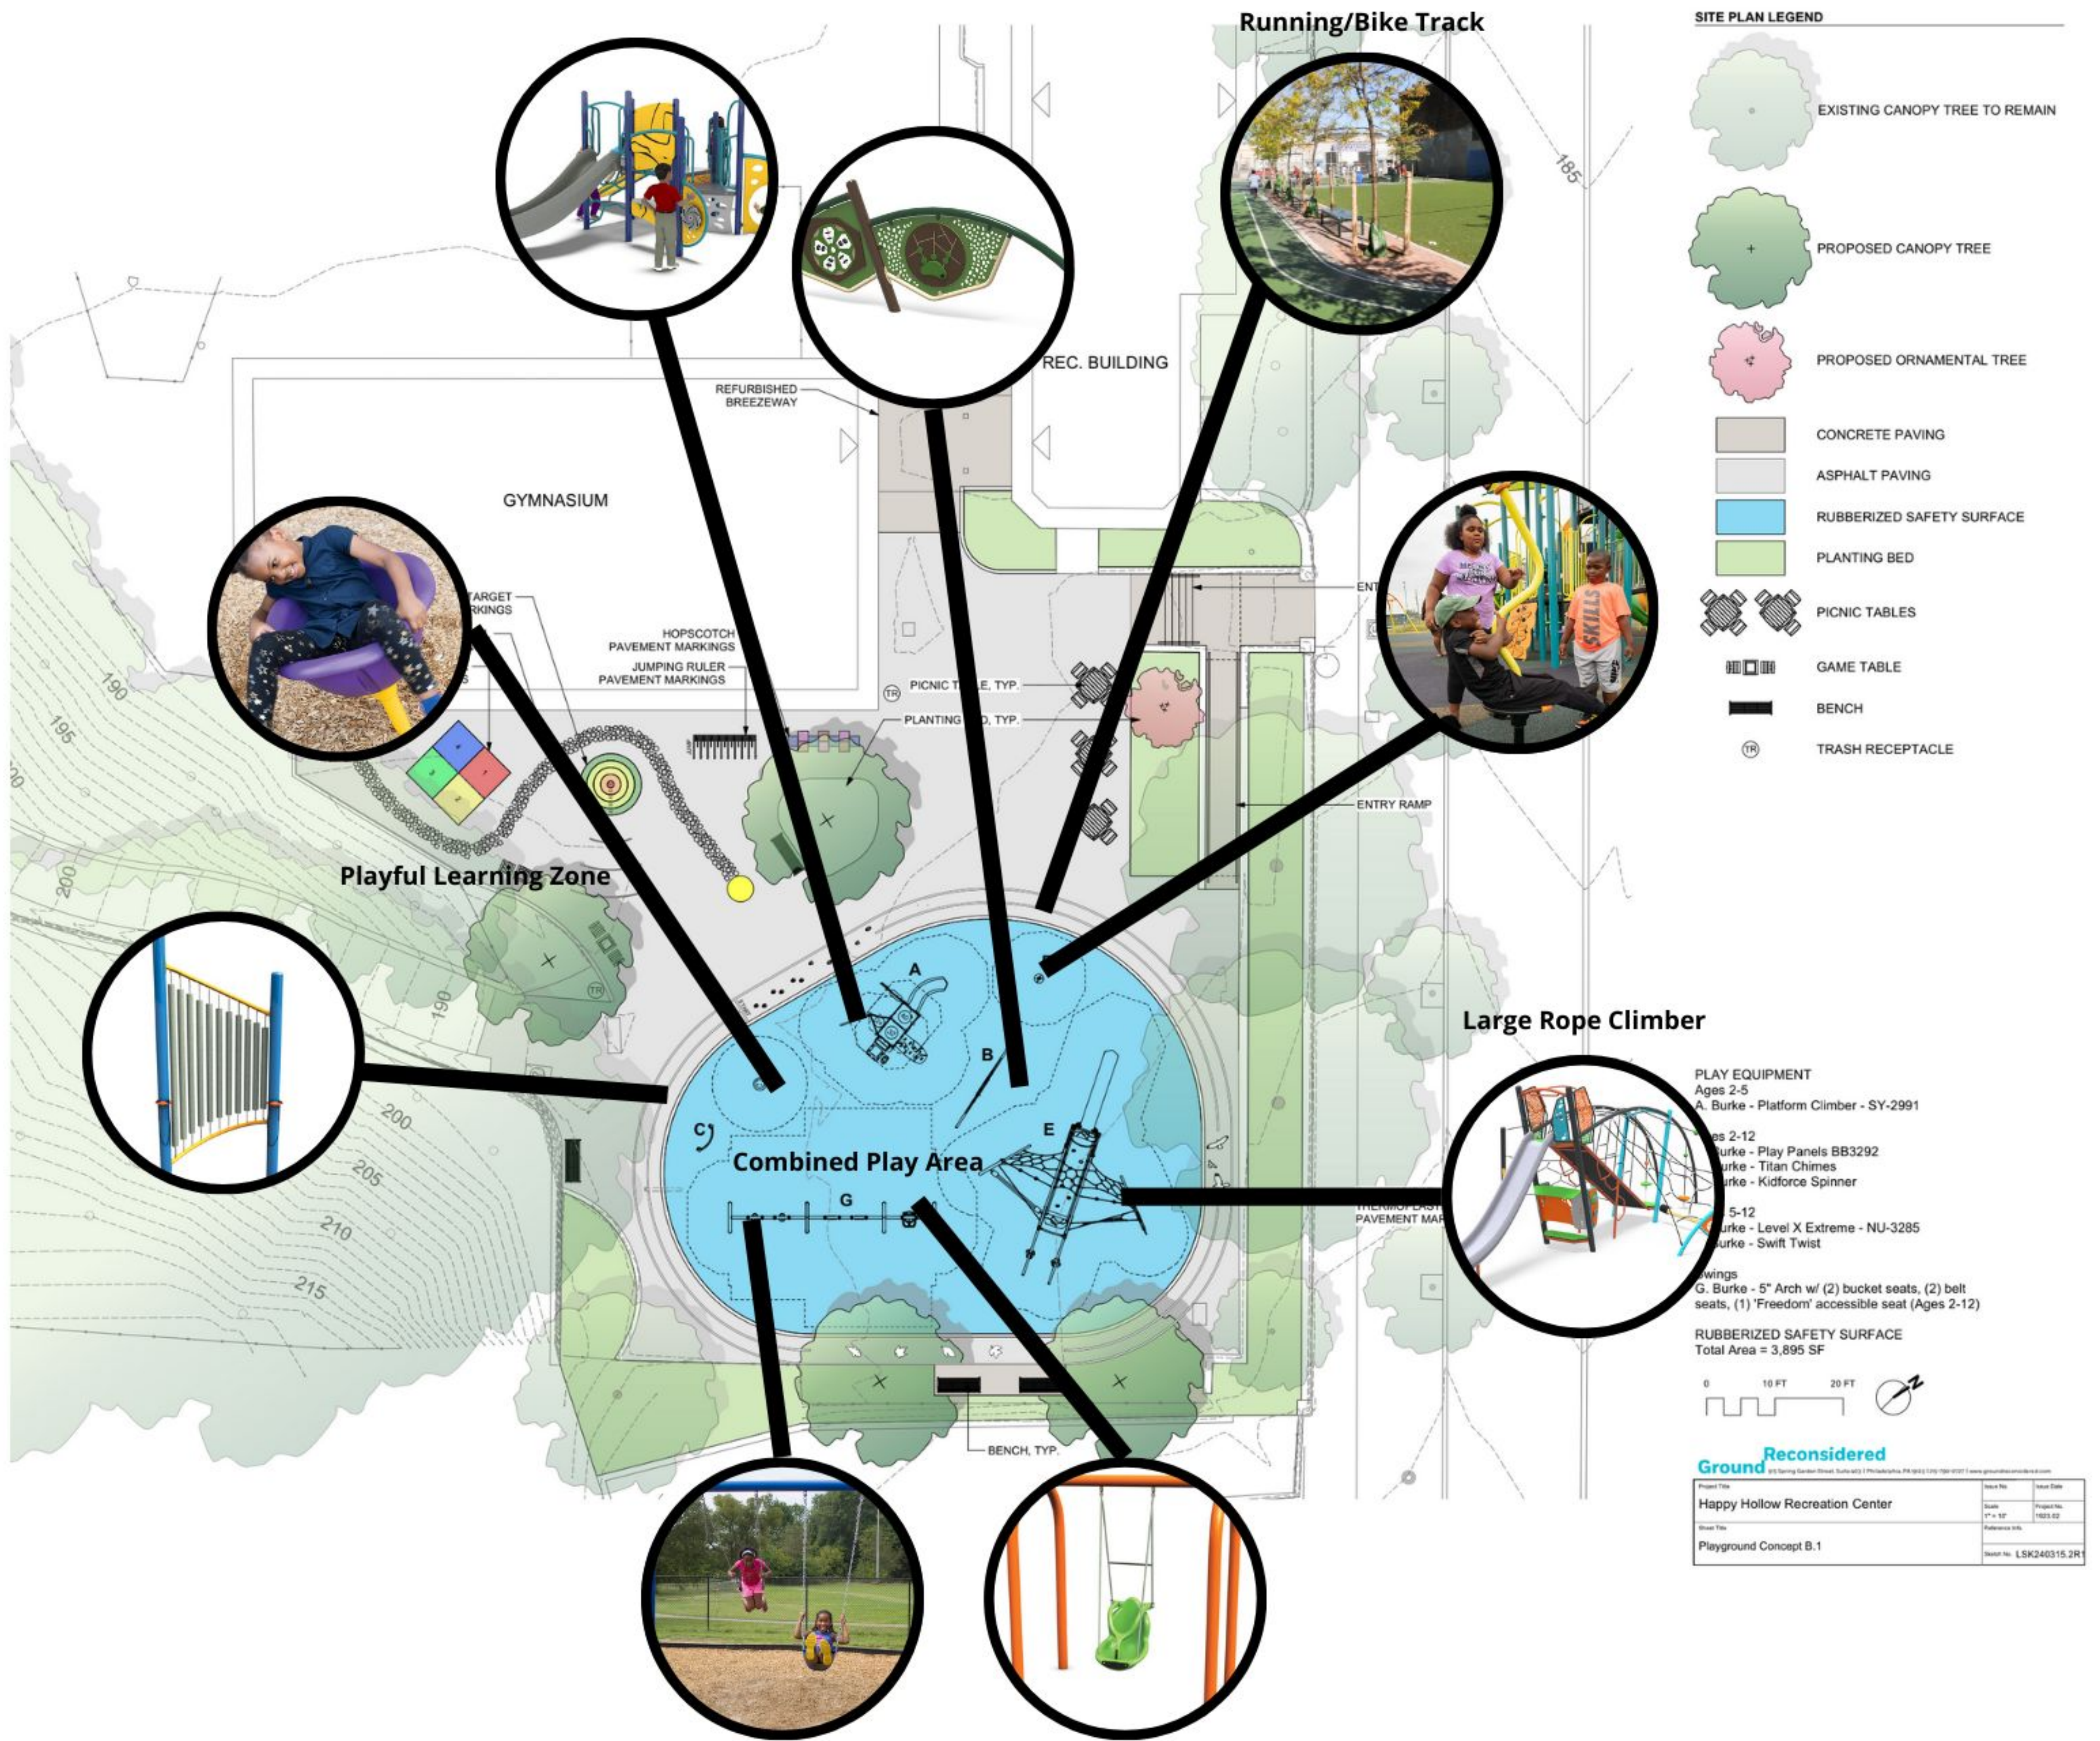

What do you like most about this option?


What would you change about this option?

# Feedback


## Option B:

Grab a post-it! What are some of your additional thoughts + feedback?


How does Option#2 meet the needs of the youth at Happy Hollow?

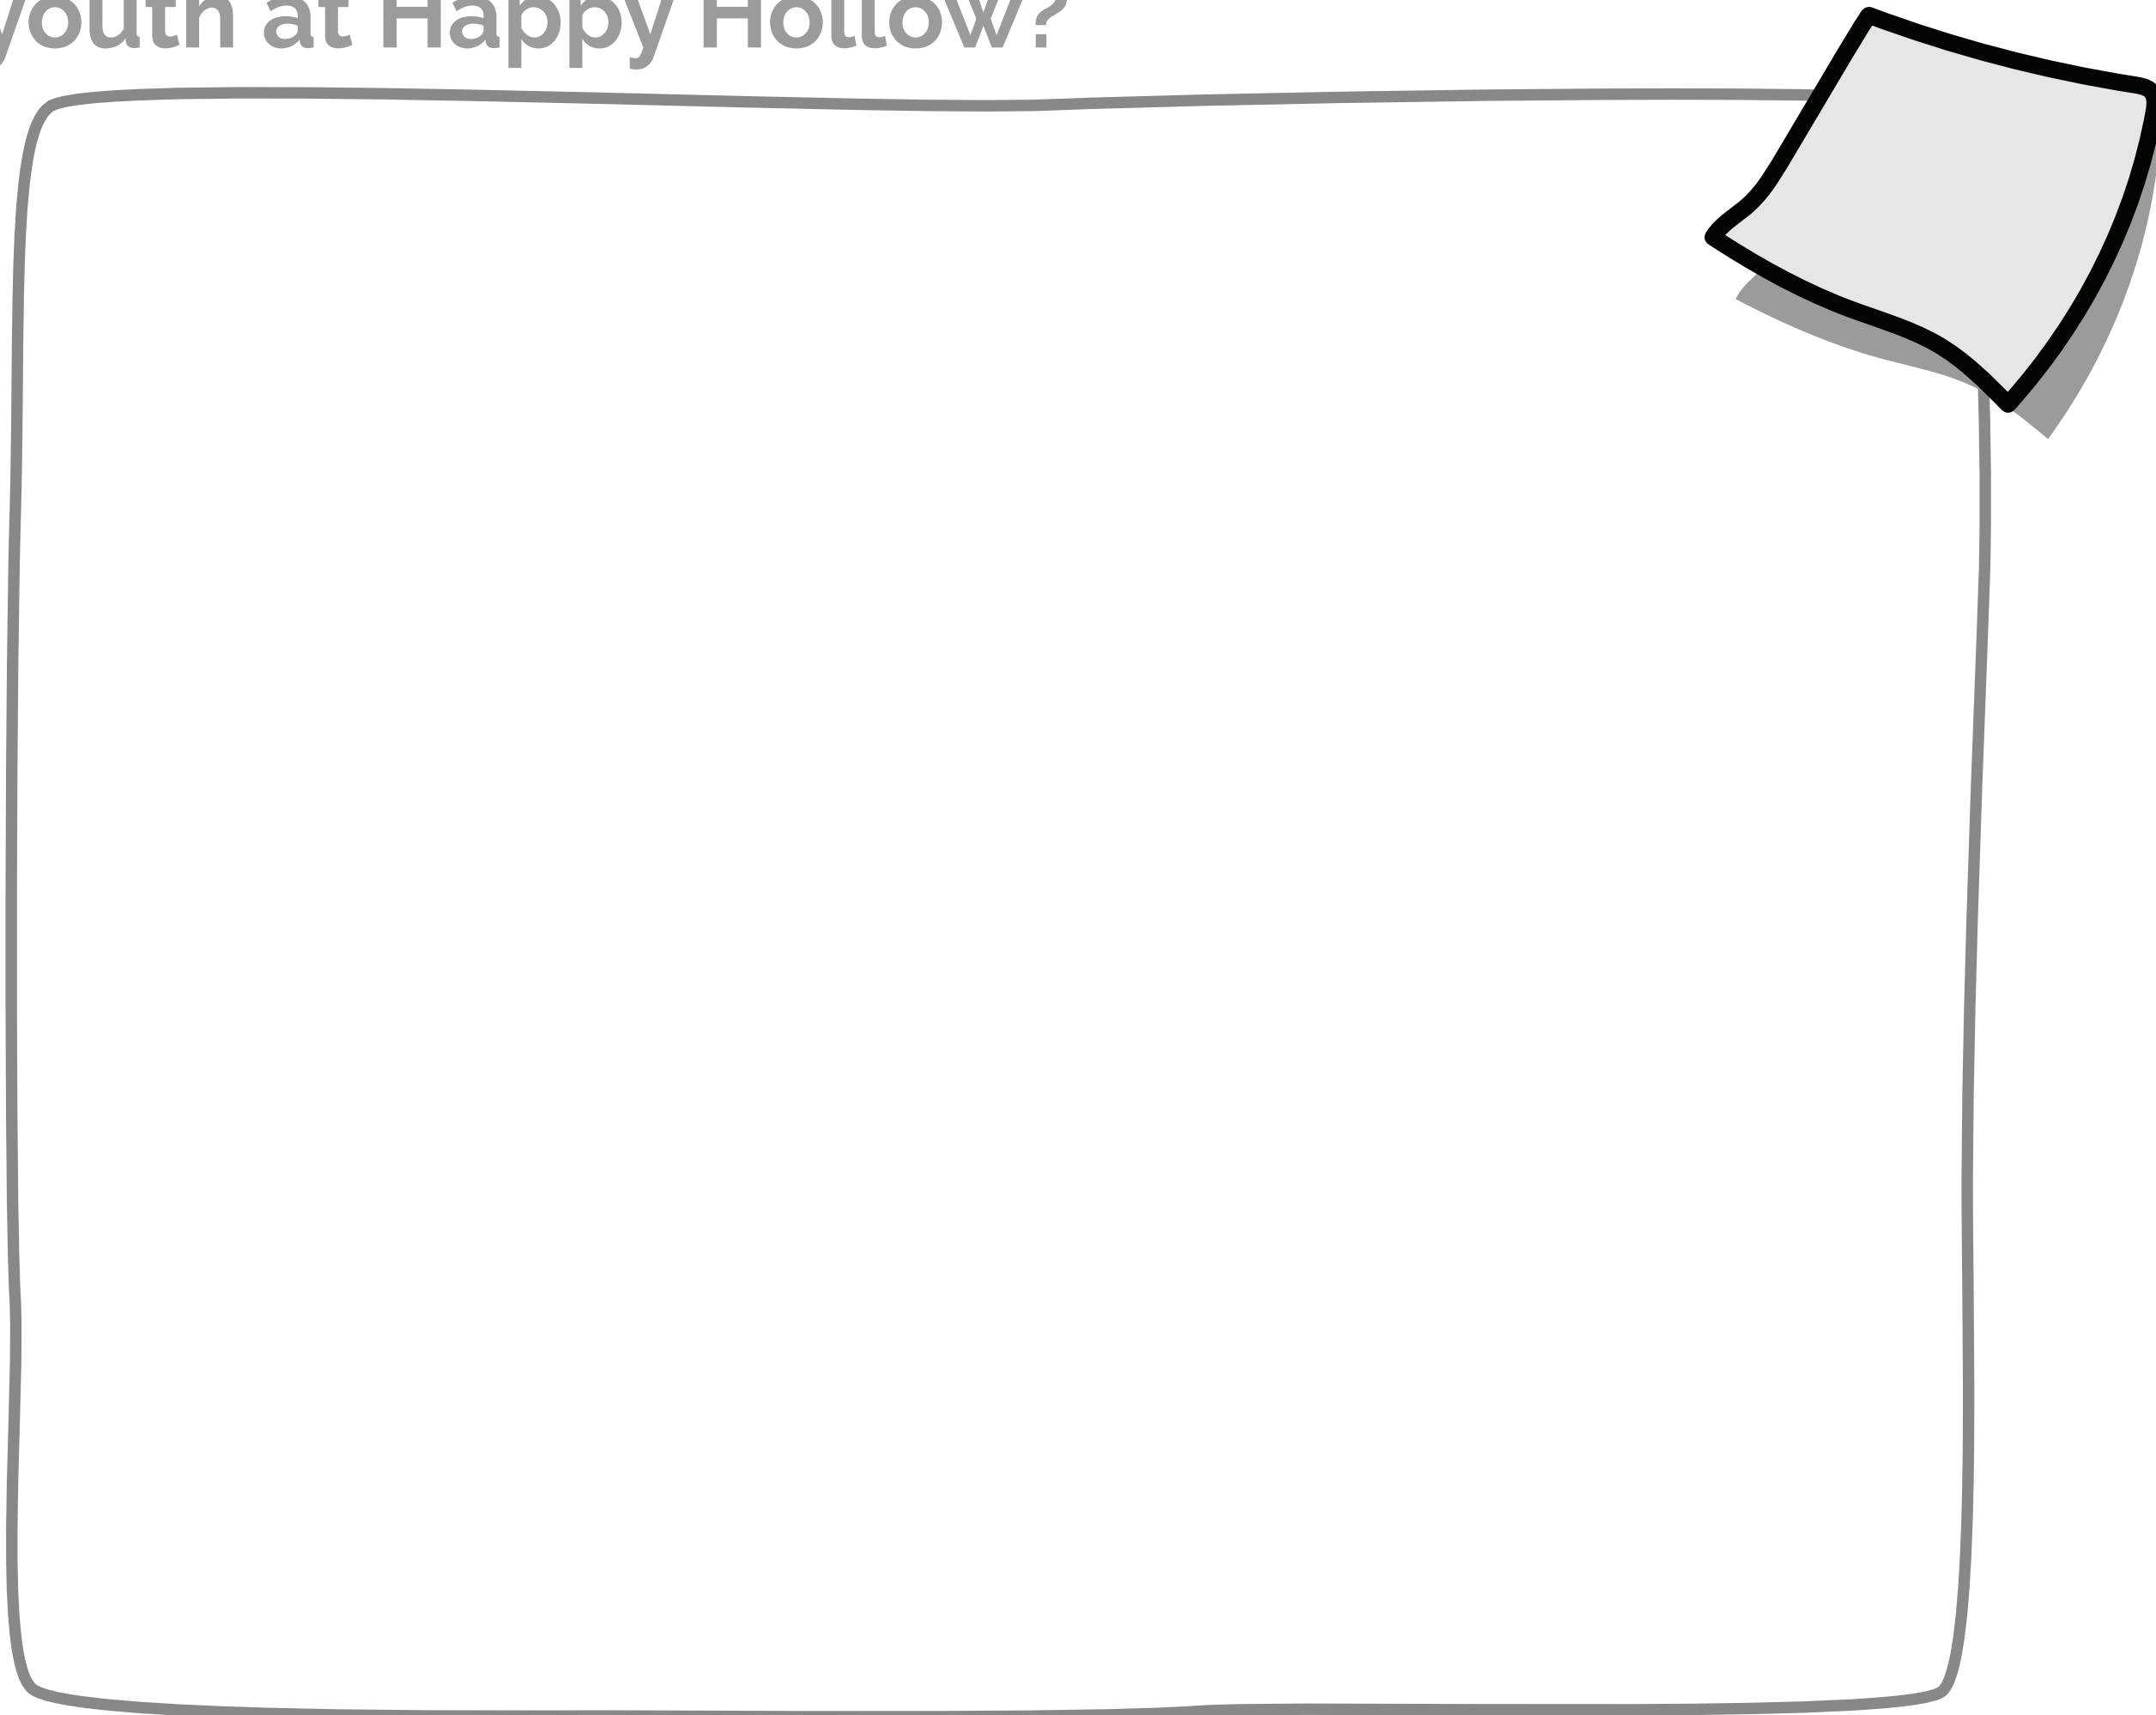


If you could add anything to Option#2 what would it be?

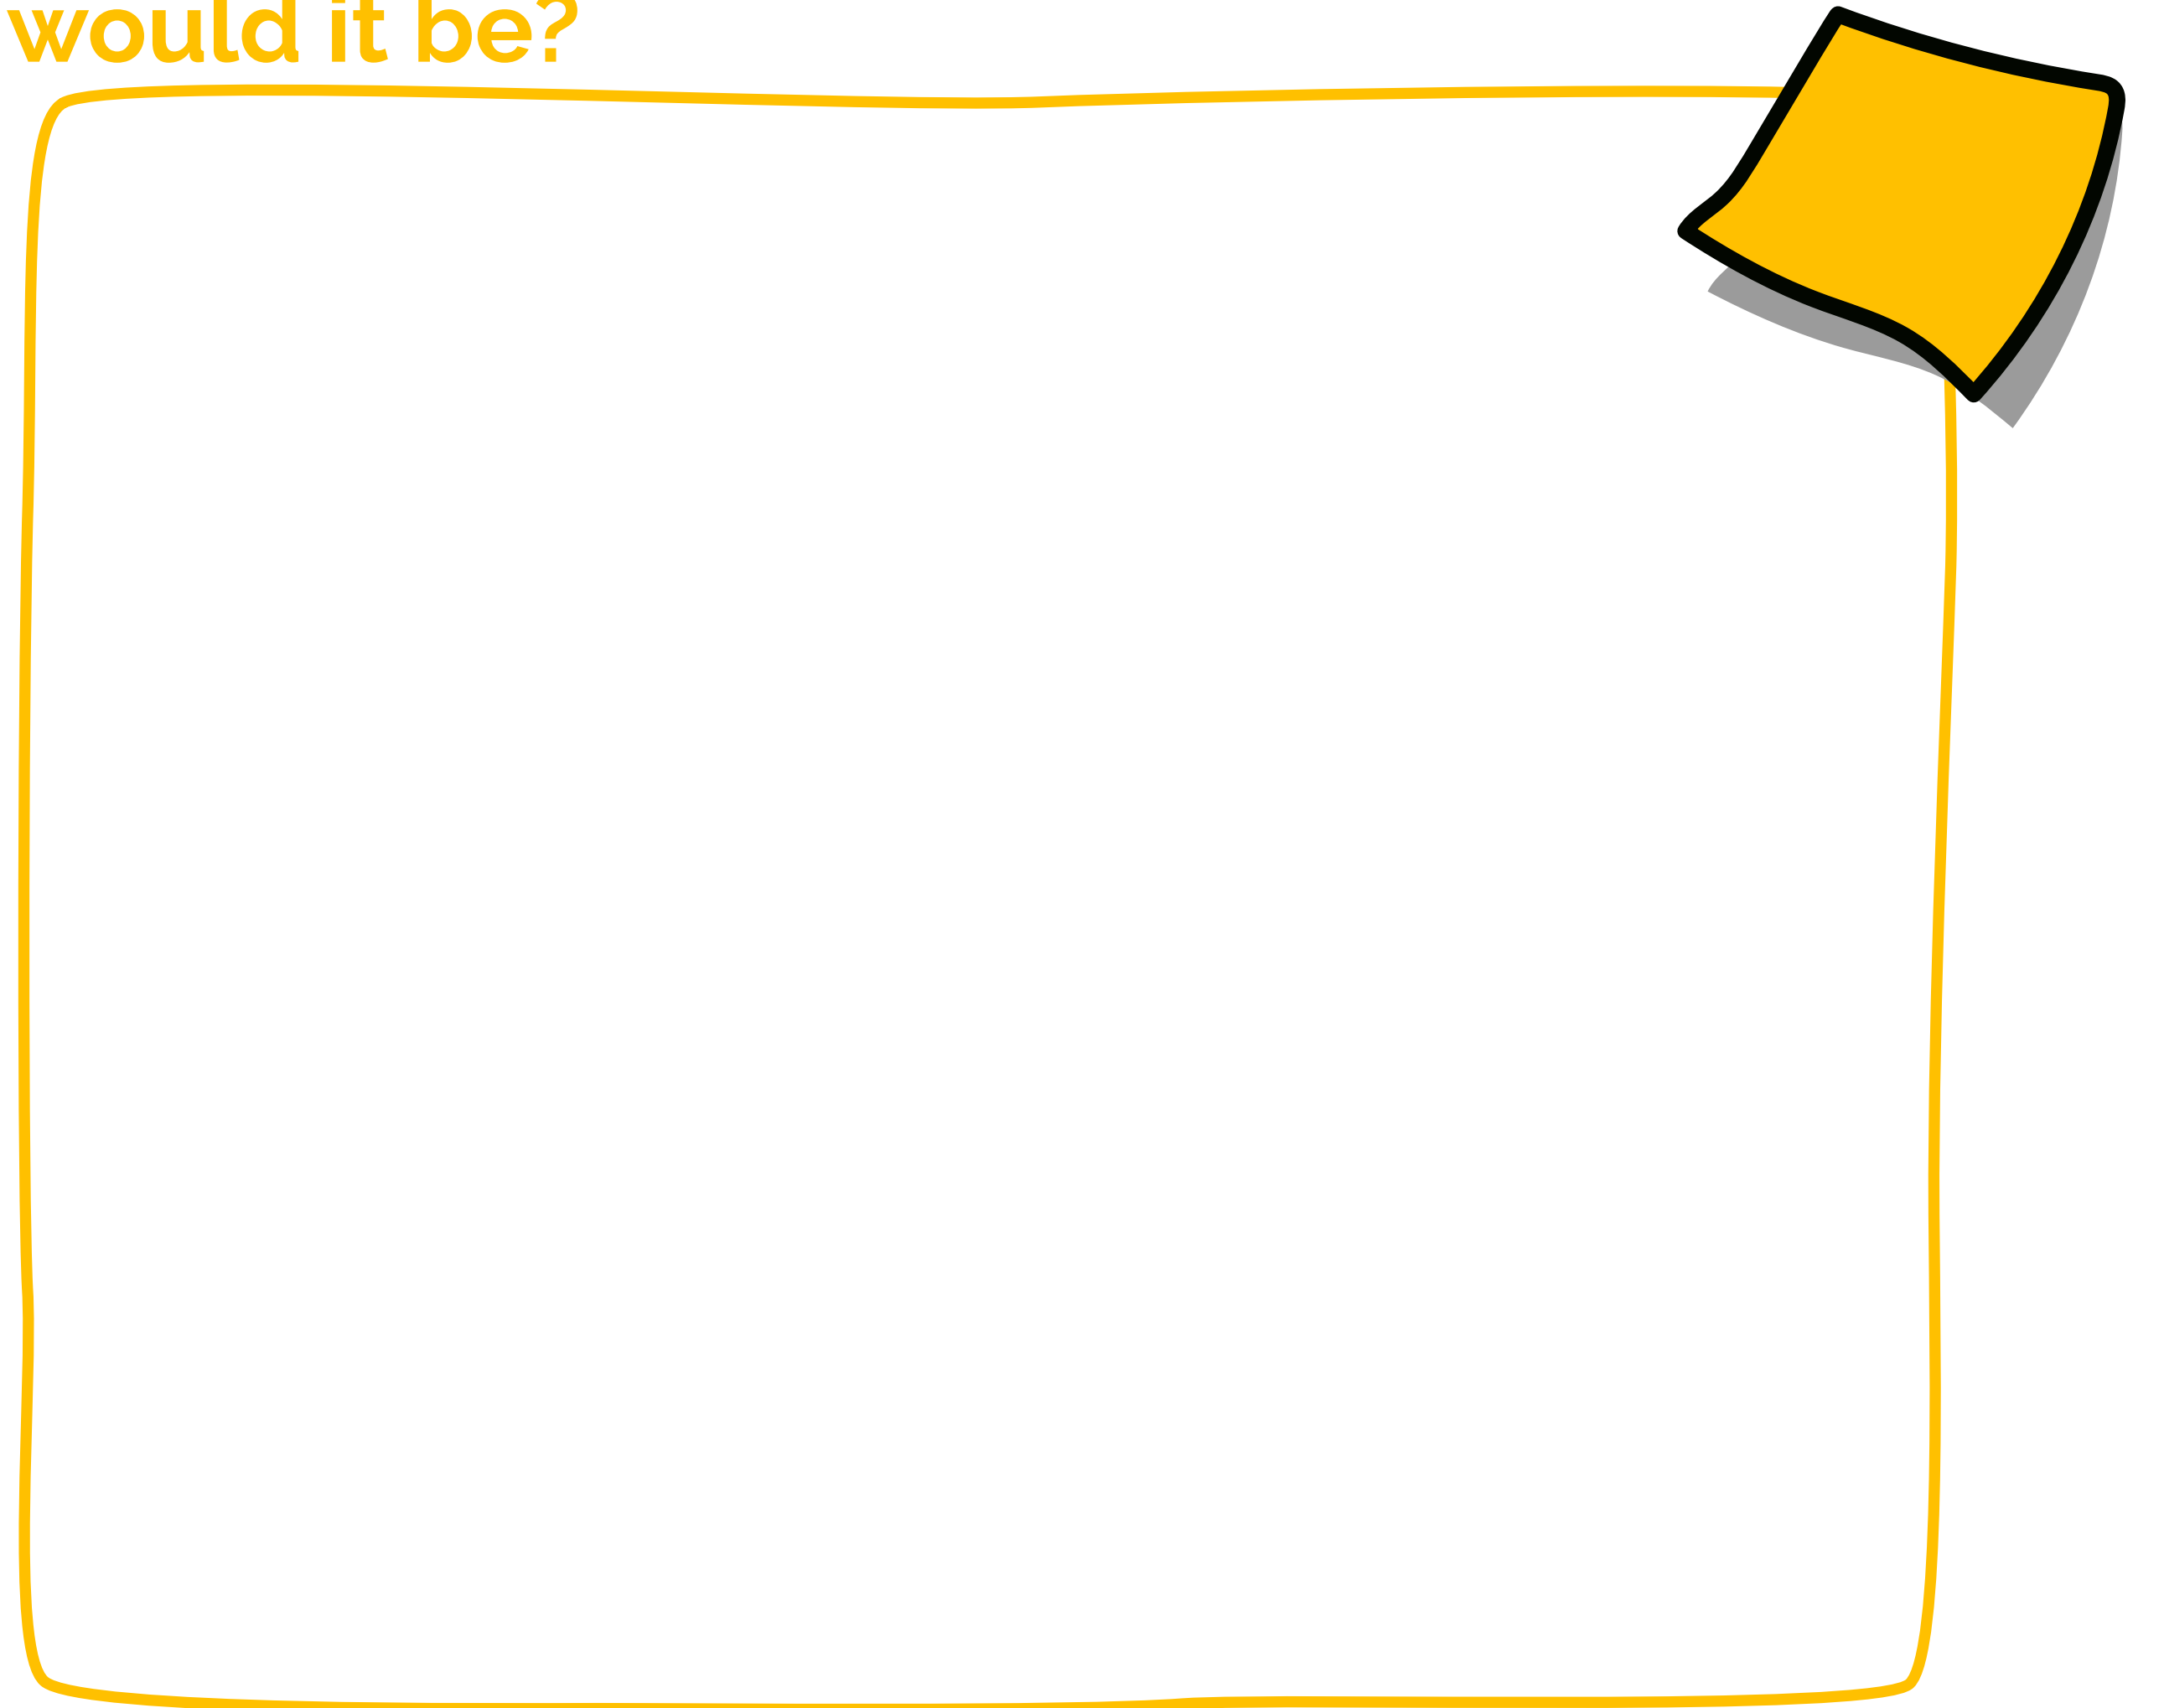

How does Option #2 make youth feel safe?

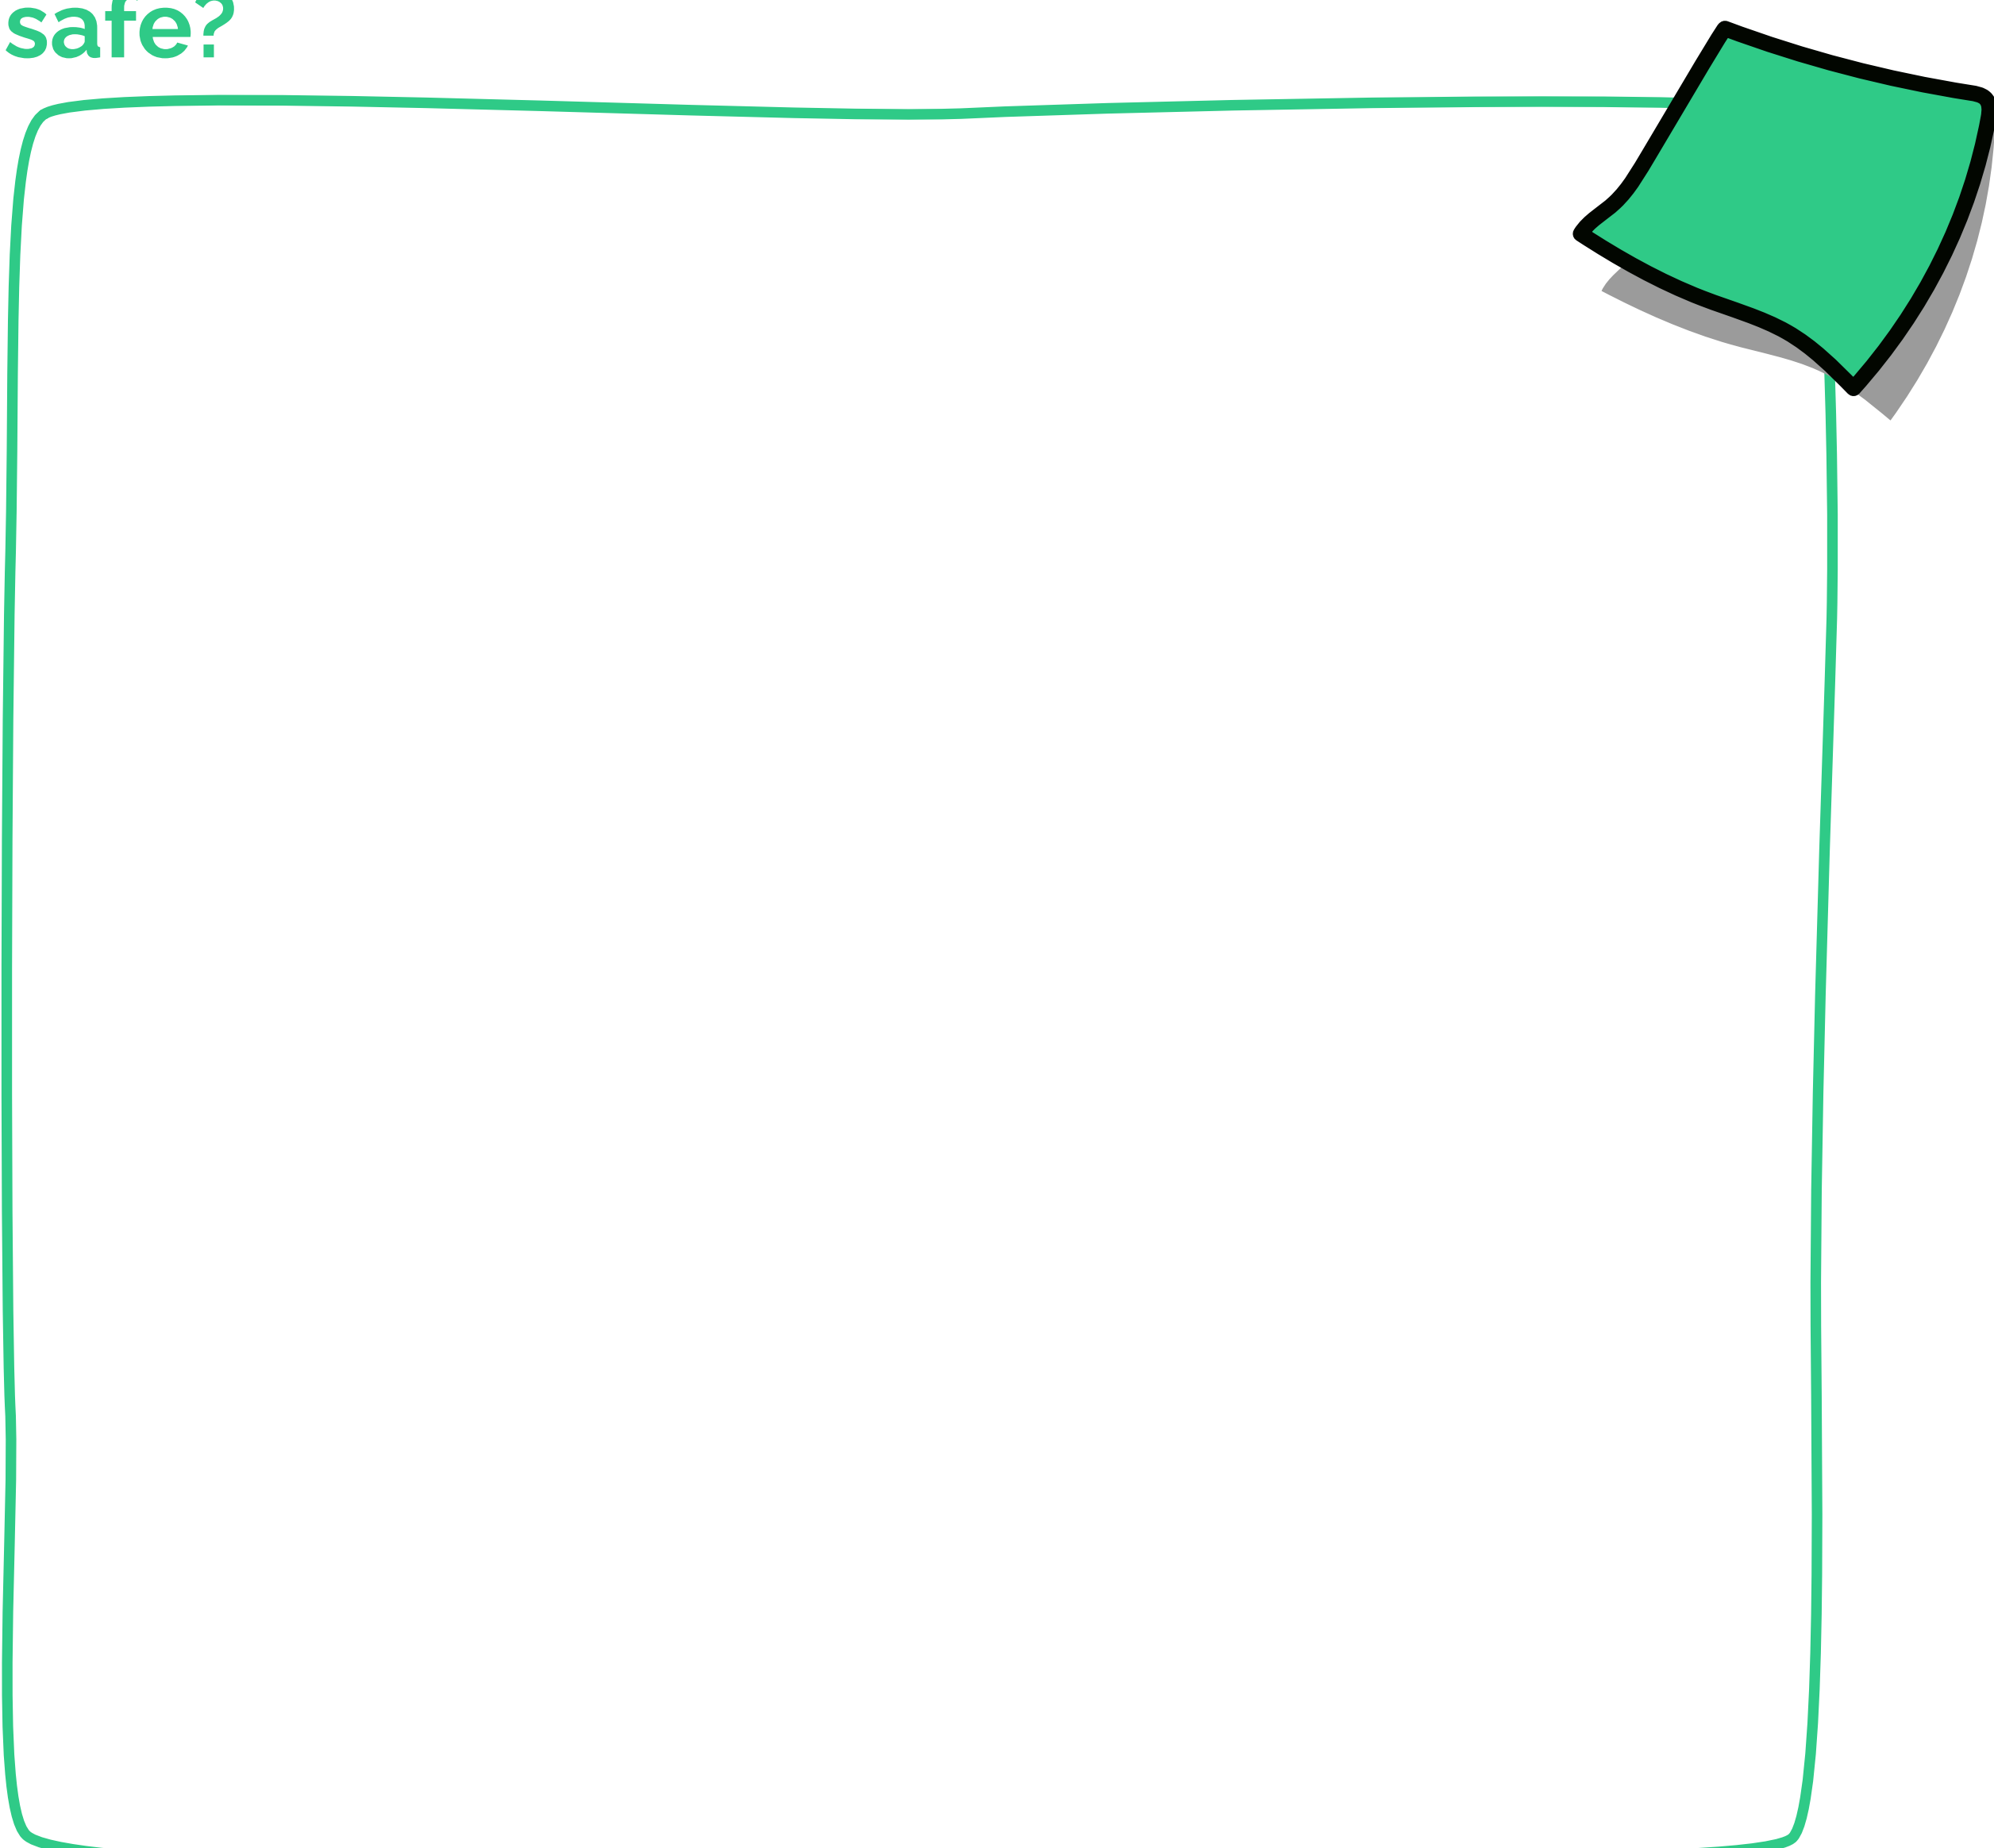

Please provide any additional feedback below!

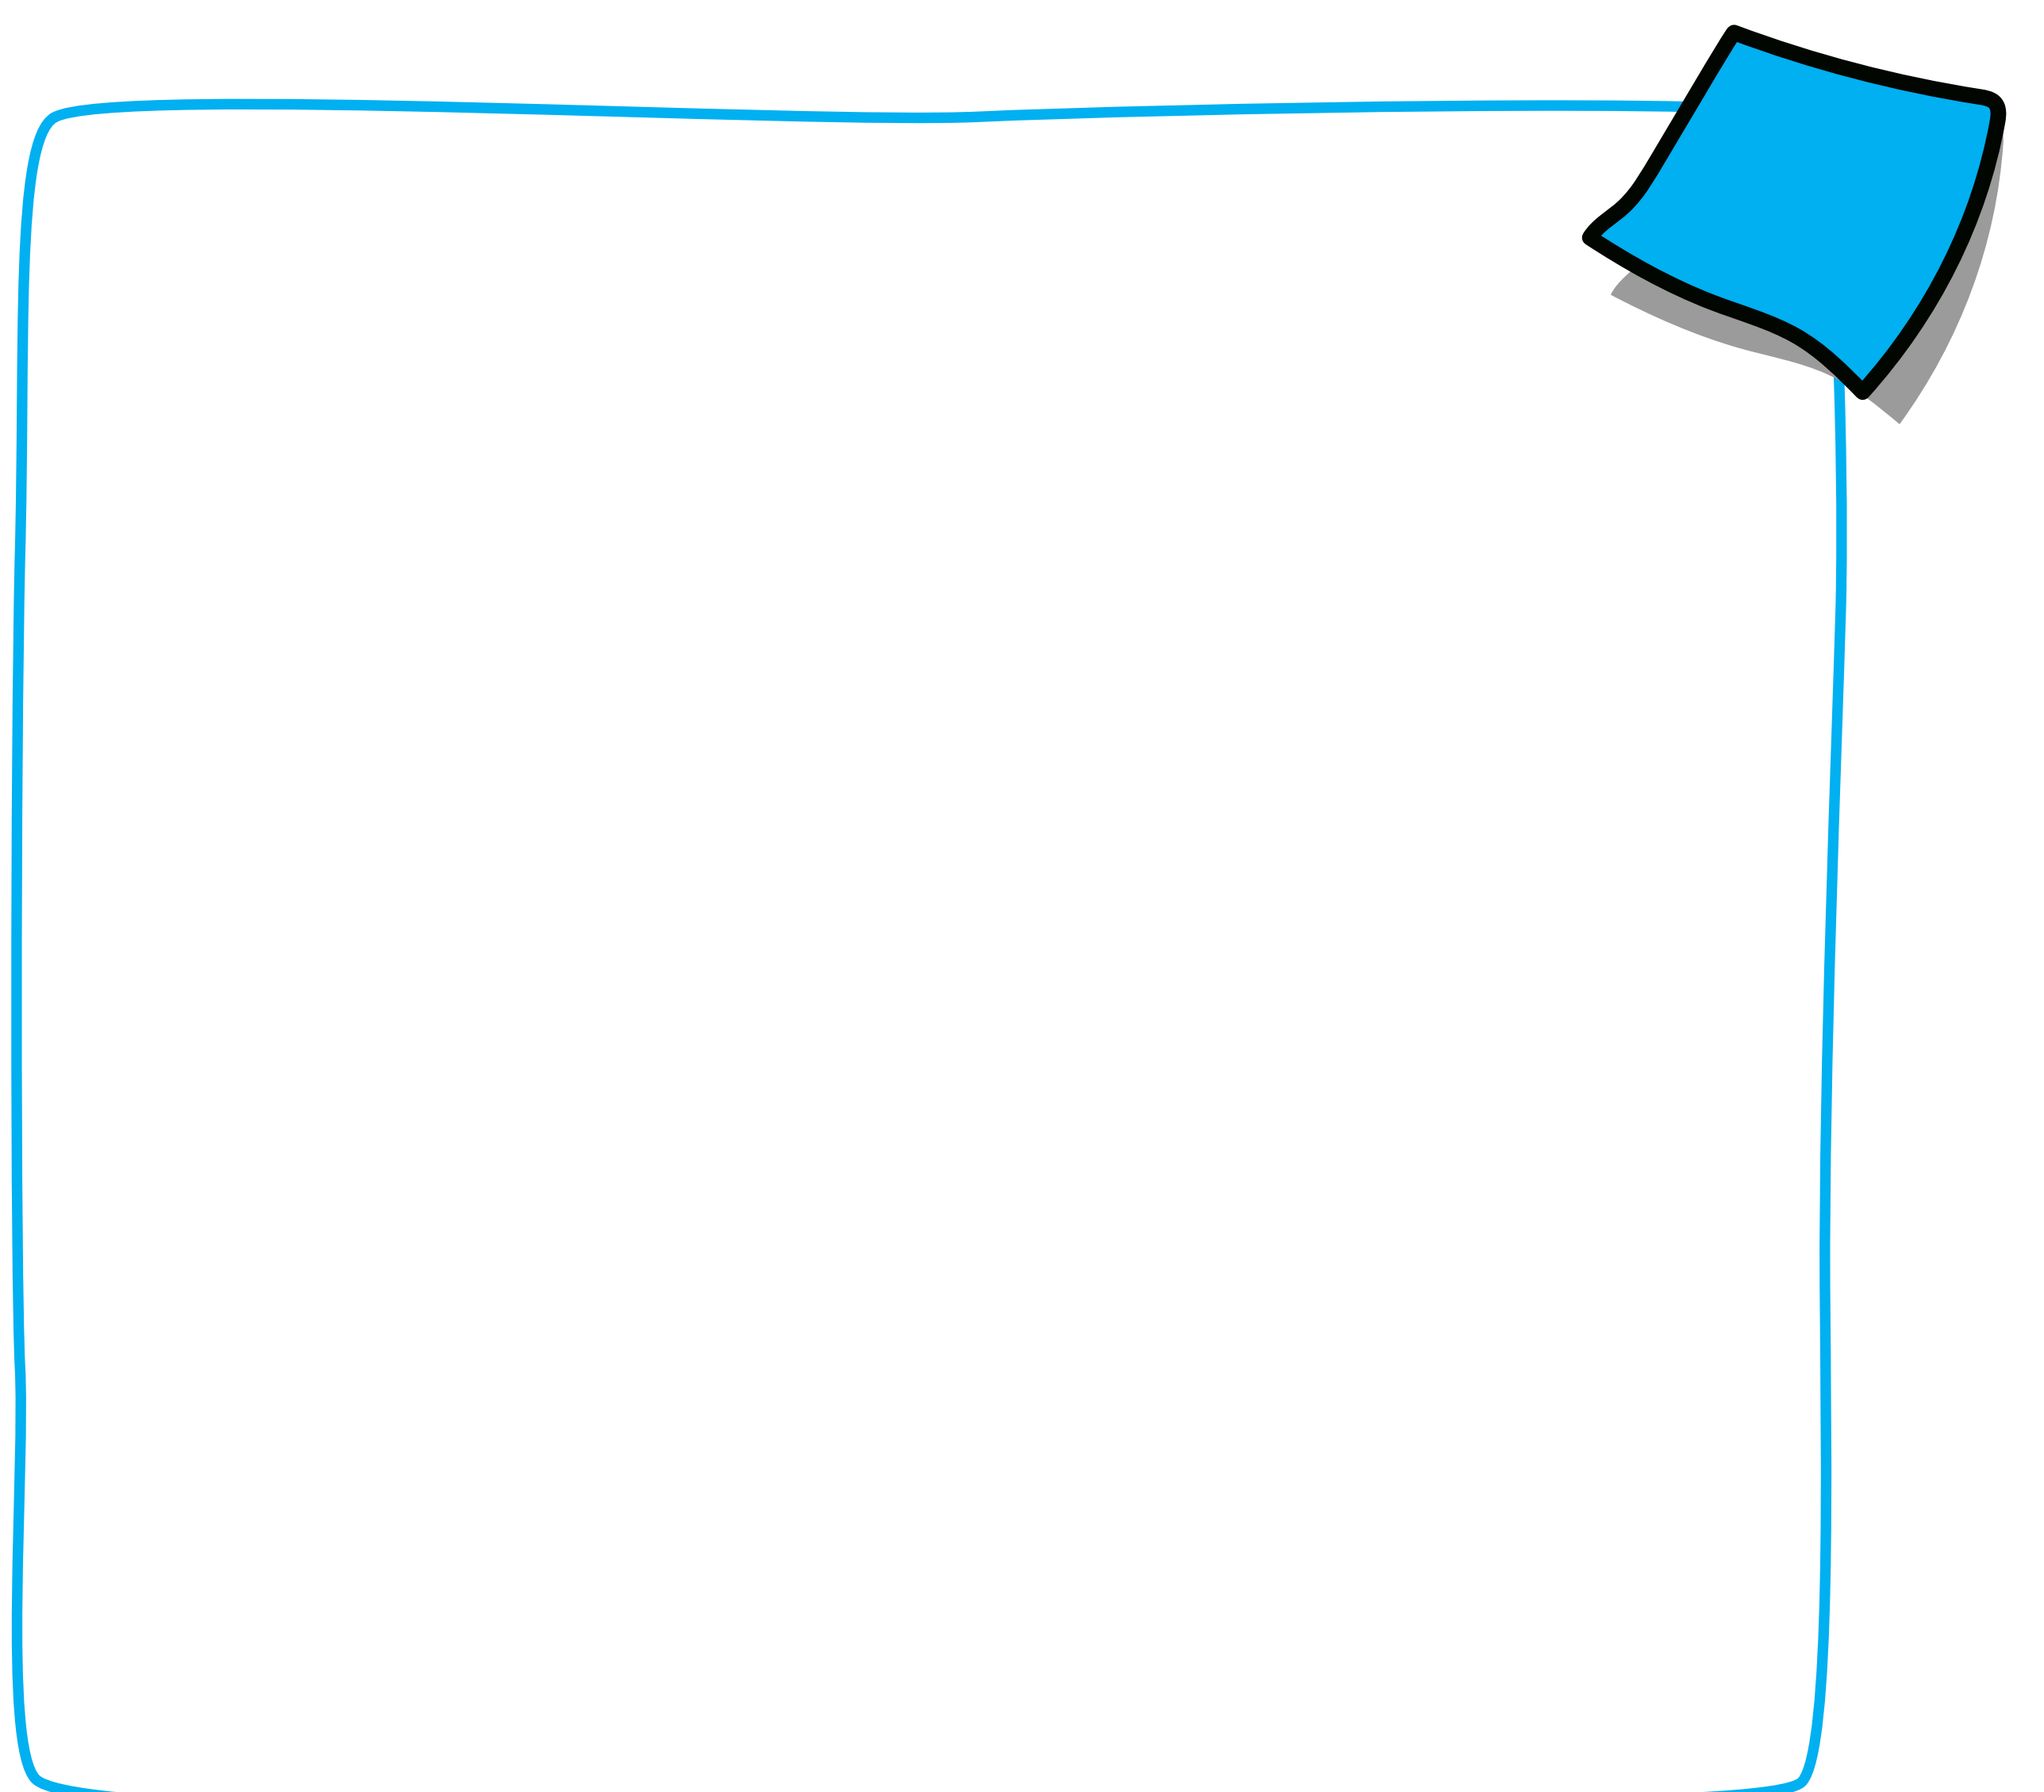



# Playful Learning Inspiration

## What is Playful Learning?

Play guided by an adult (and/or the environment) towards a specific learning goal.

Youth learn best when the activity is:

1. **Actively Engaging**
2. **Meaningful**
3. **Socially Interactive**
4. **Iterative**
5. **Joyful**




**Circle the topic** that you would like to see the youth at Happy Hollow learn about the most:



**science**

<input type="radio"/>	<input type="radio"/>	<input type="radio"/>	<input type="radio"/>	<input type="radio"/>	<input type="radio"/>	<input type="radio"/>	<input type="radio"/>	<input type="radio"/>	<input type="radio"/>	<input type="radio"/>	<input type="radio"/>	<input type="radio"/>	<input type="radio"/>	<input type="radio"/>	<input type="radio"/>	<input type="radio"/>	<input type="radio"/>	<input type="radio"/>	<input type="radio"/>
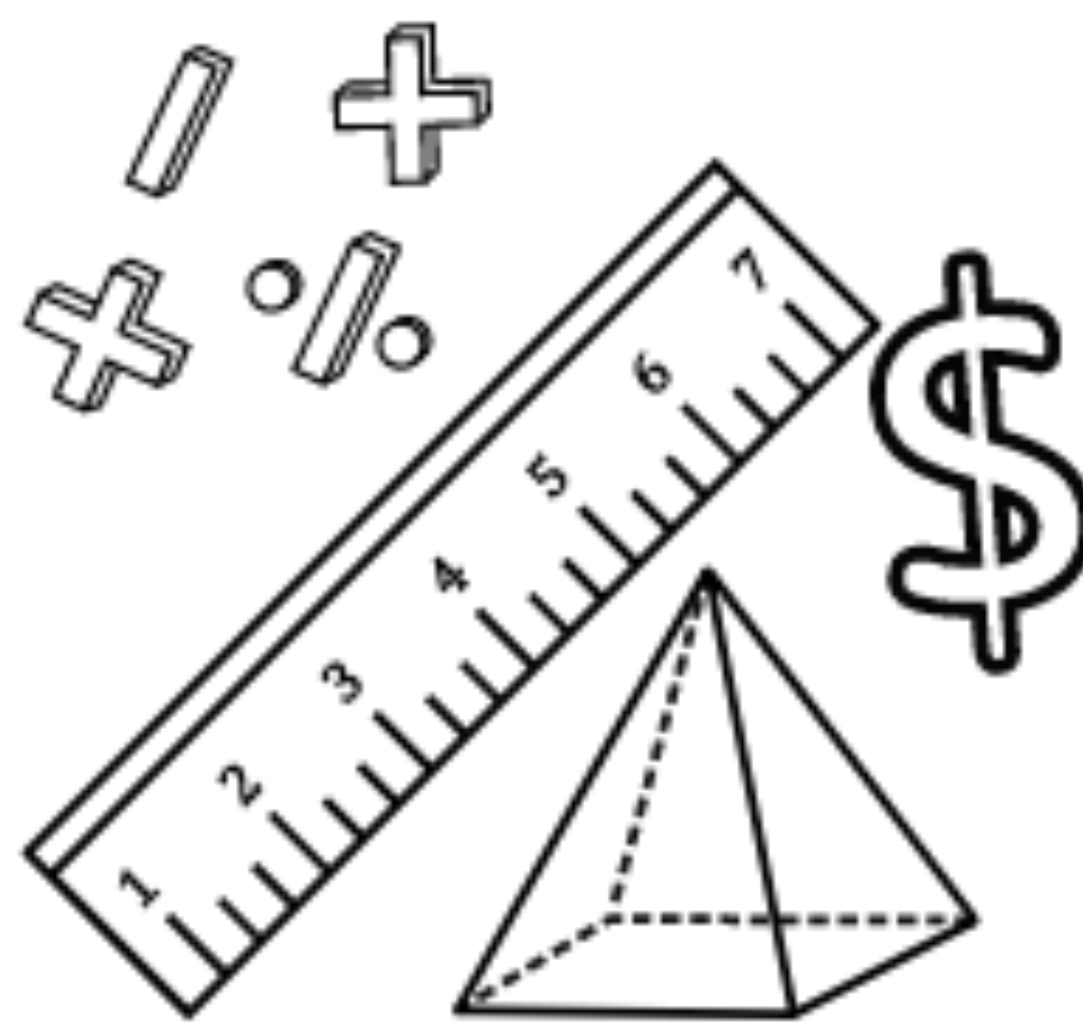

**MATH**


<input type="radio"/>	<input type="radio"/>	<input type="radio"/>	<input type="radio"/>	<input type="radio"/>	<input type="radio"/>	<input type="radio"/>	<input type="radio"/>	<input type="radio"/>	<input type="radio"/>	<input type="radio"/>	<input type="radio"/>	<input type="radio"/>	<input type="radio"/>	<input type="radio"/>	<input type="radio"/>	<input type="radio"/>	<input type="radio"/>	<input type="radio"/>	<input type="radio"/>
**Please provide any additional feedback below!**

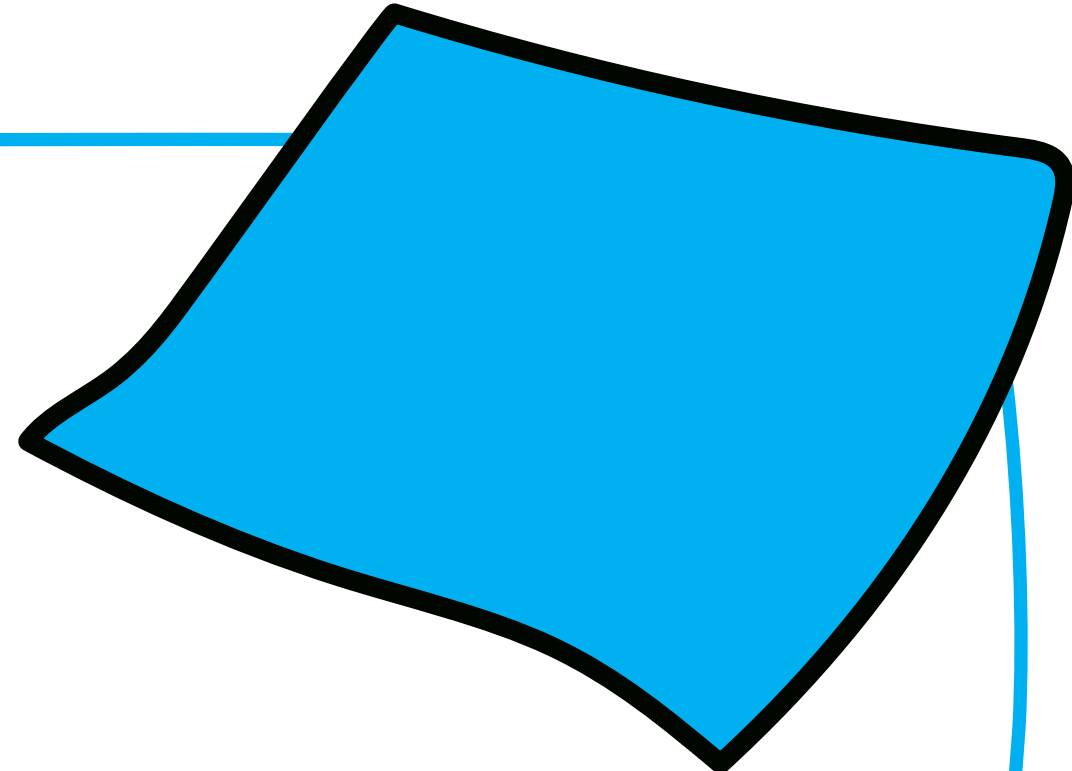




# Playful Learning Inspiration


Tell us what you think about these forms of playful learning!




What do you think makes this image Playful?

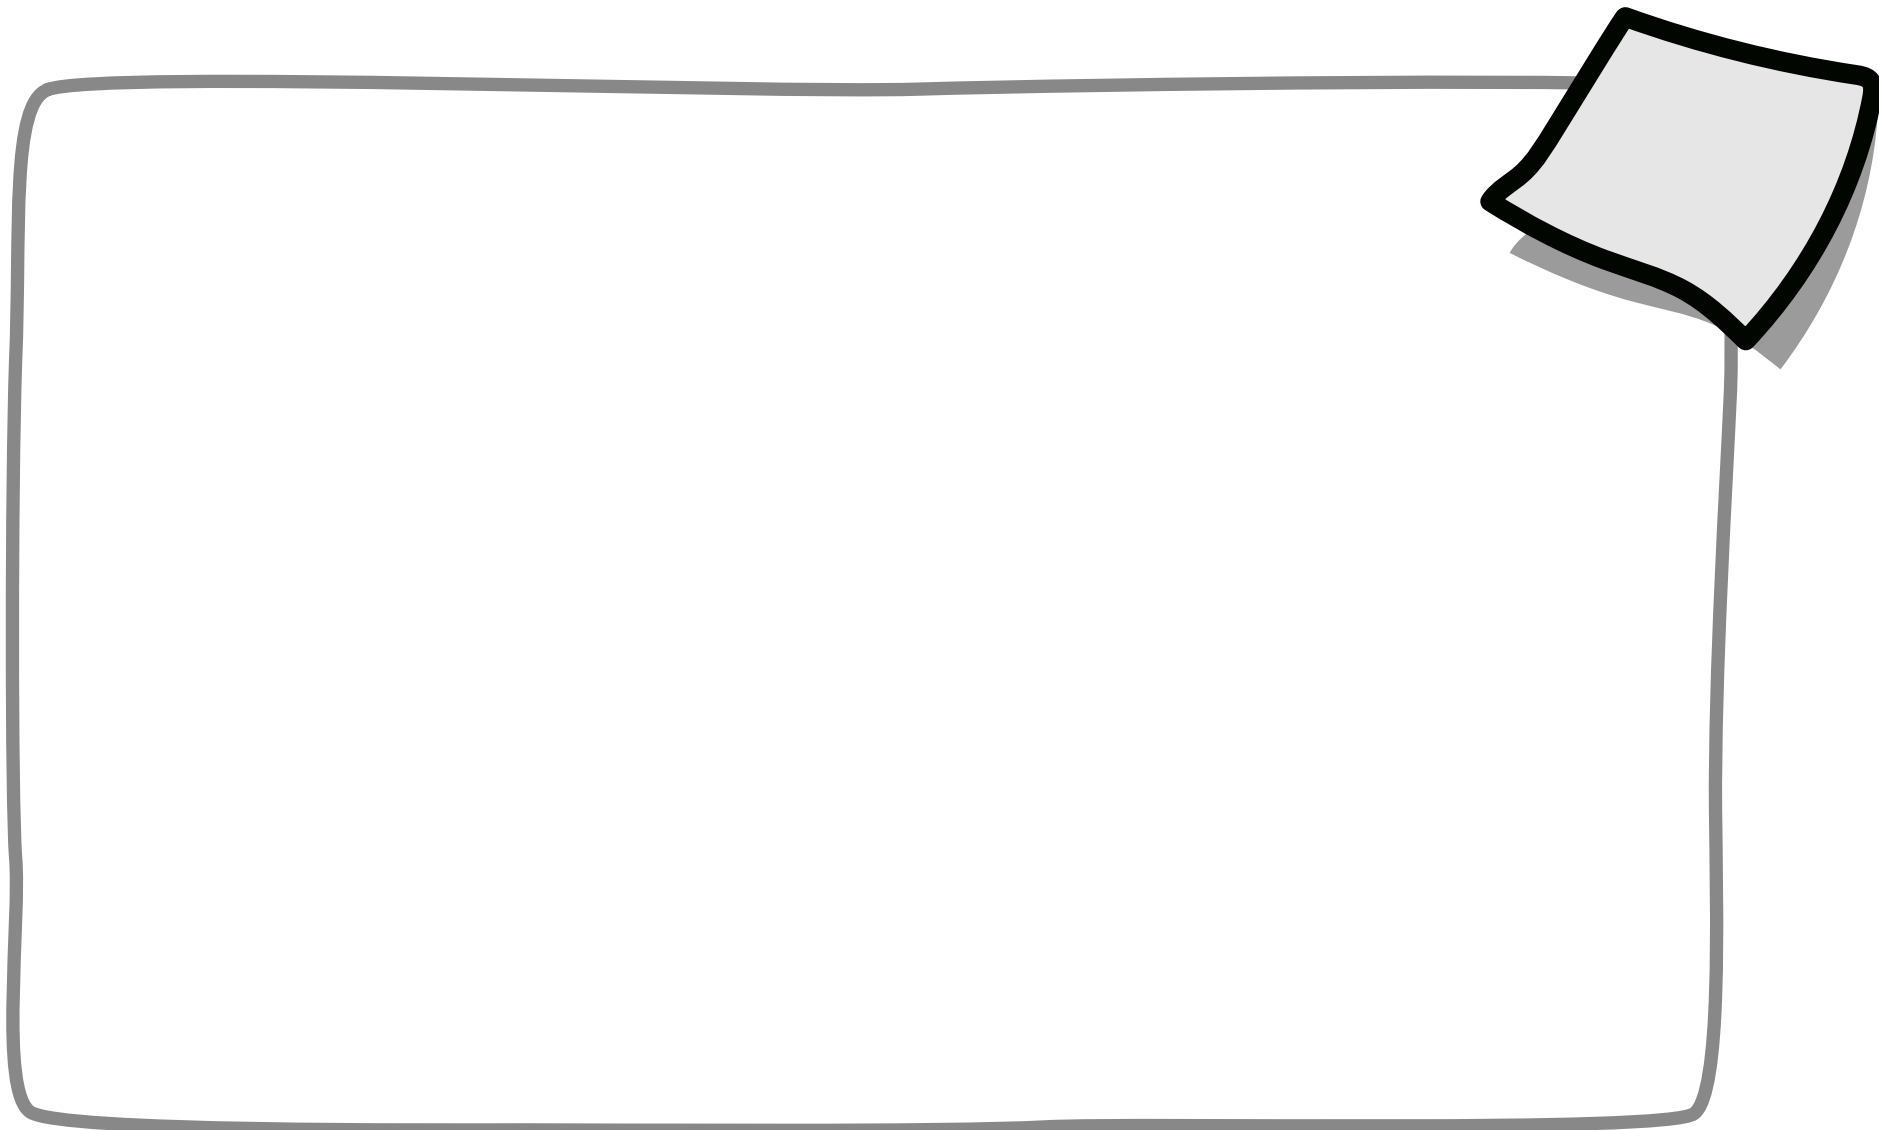


What elements in this photo stand out to you?

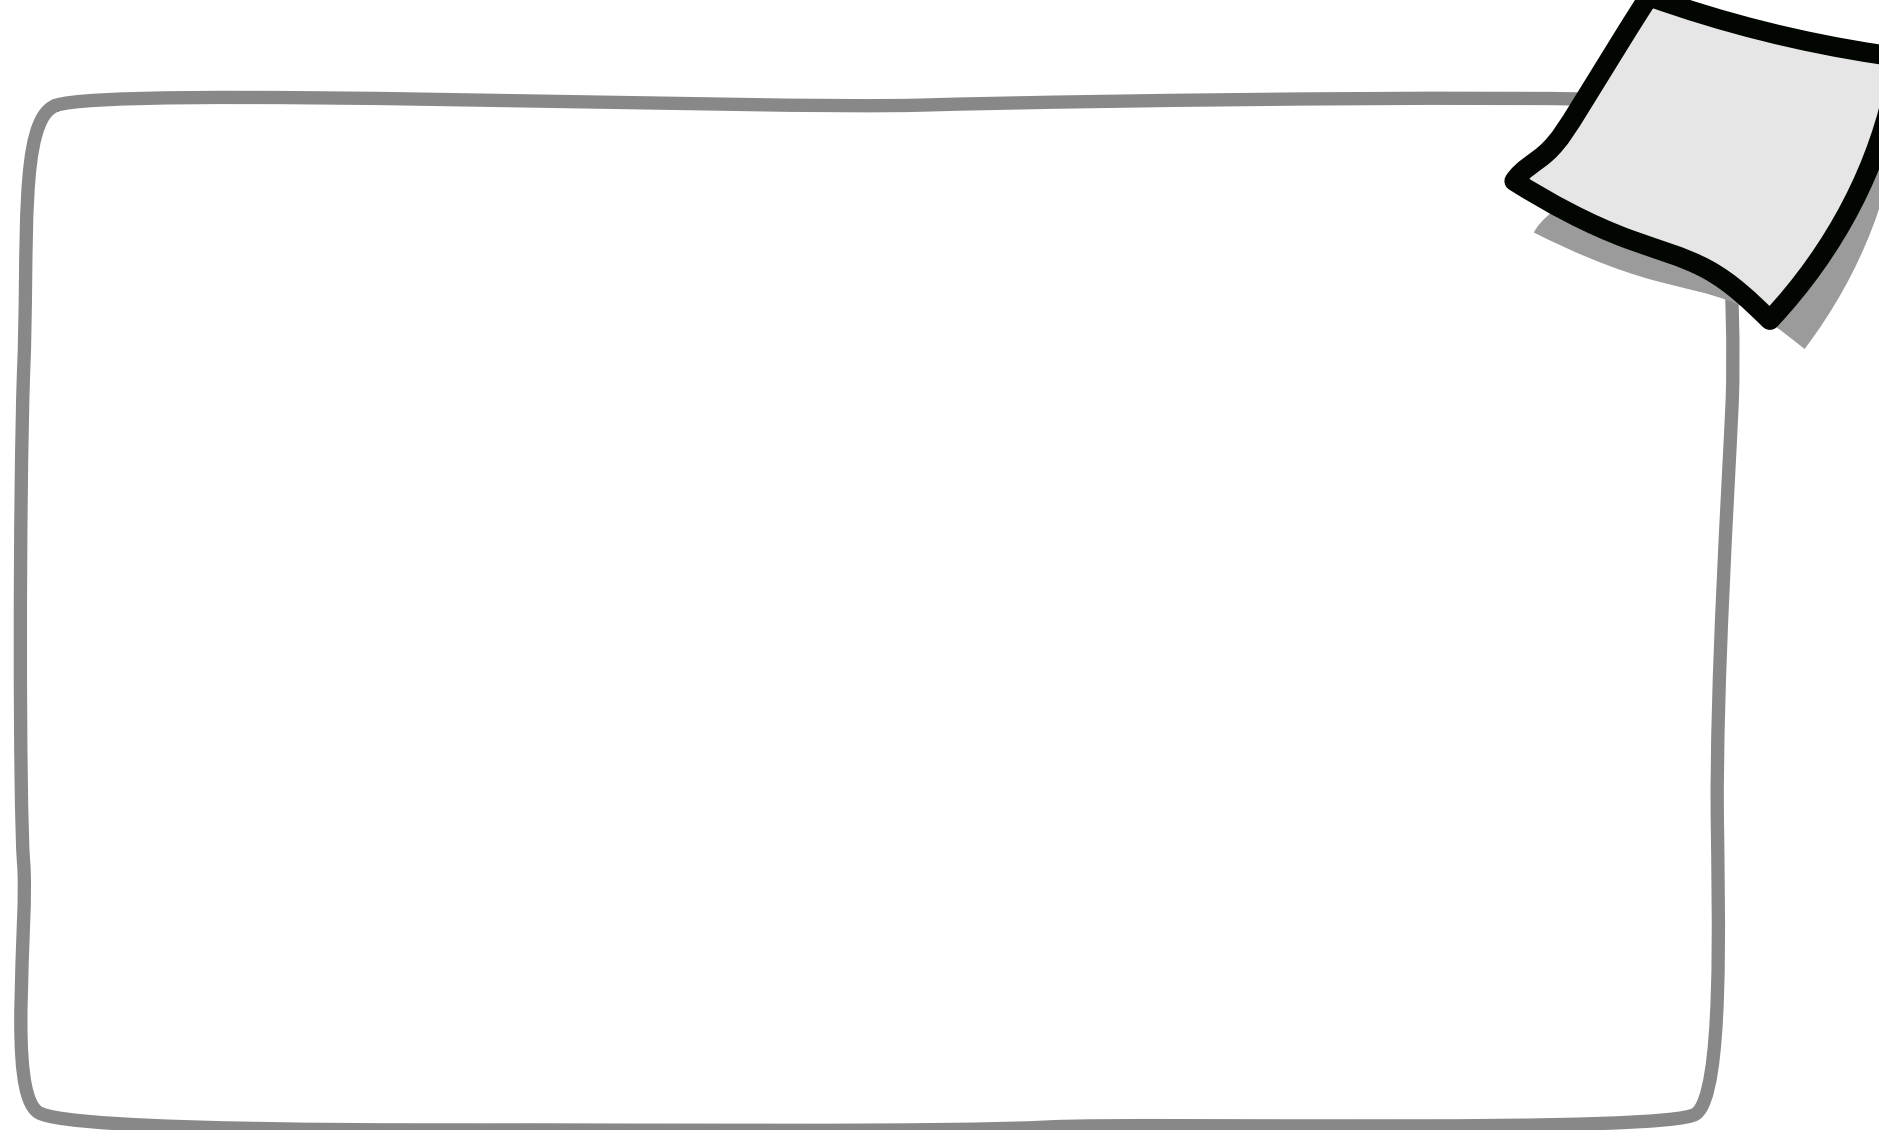


What would you add or change in this image?

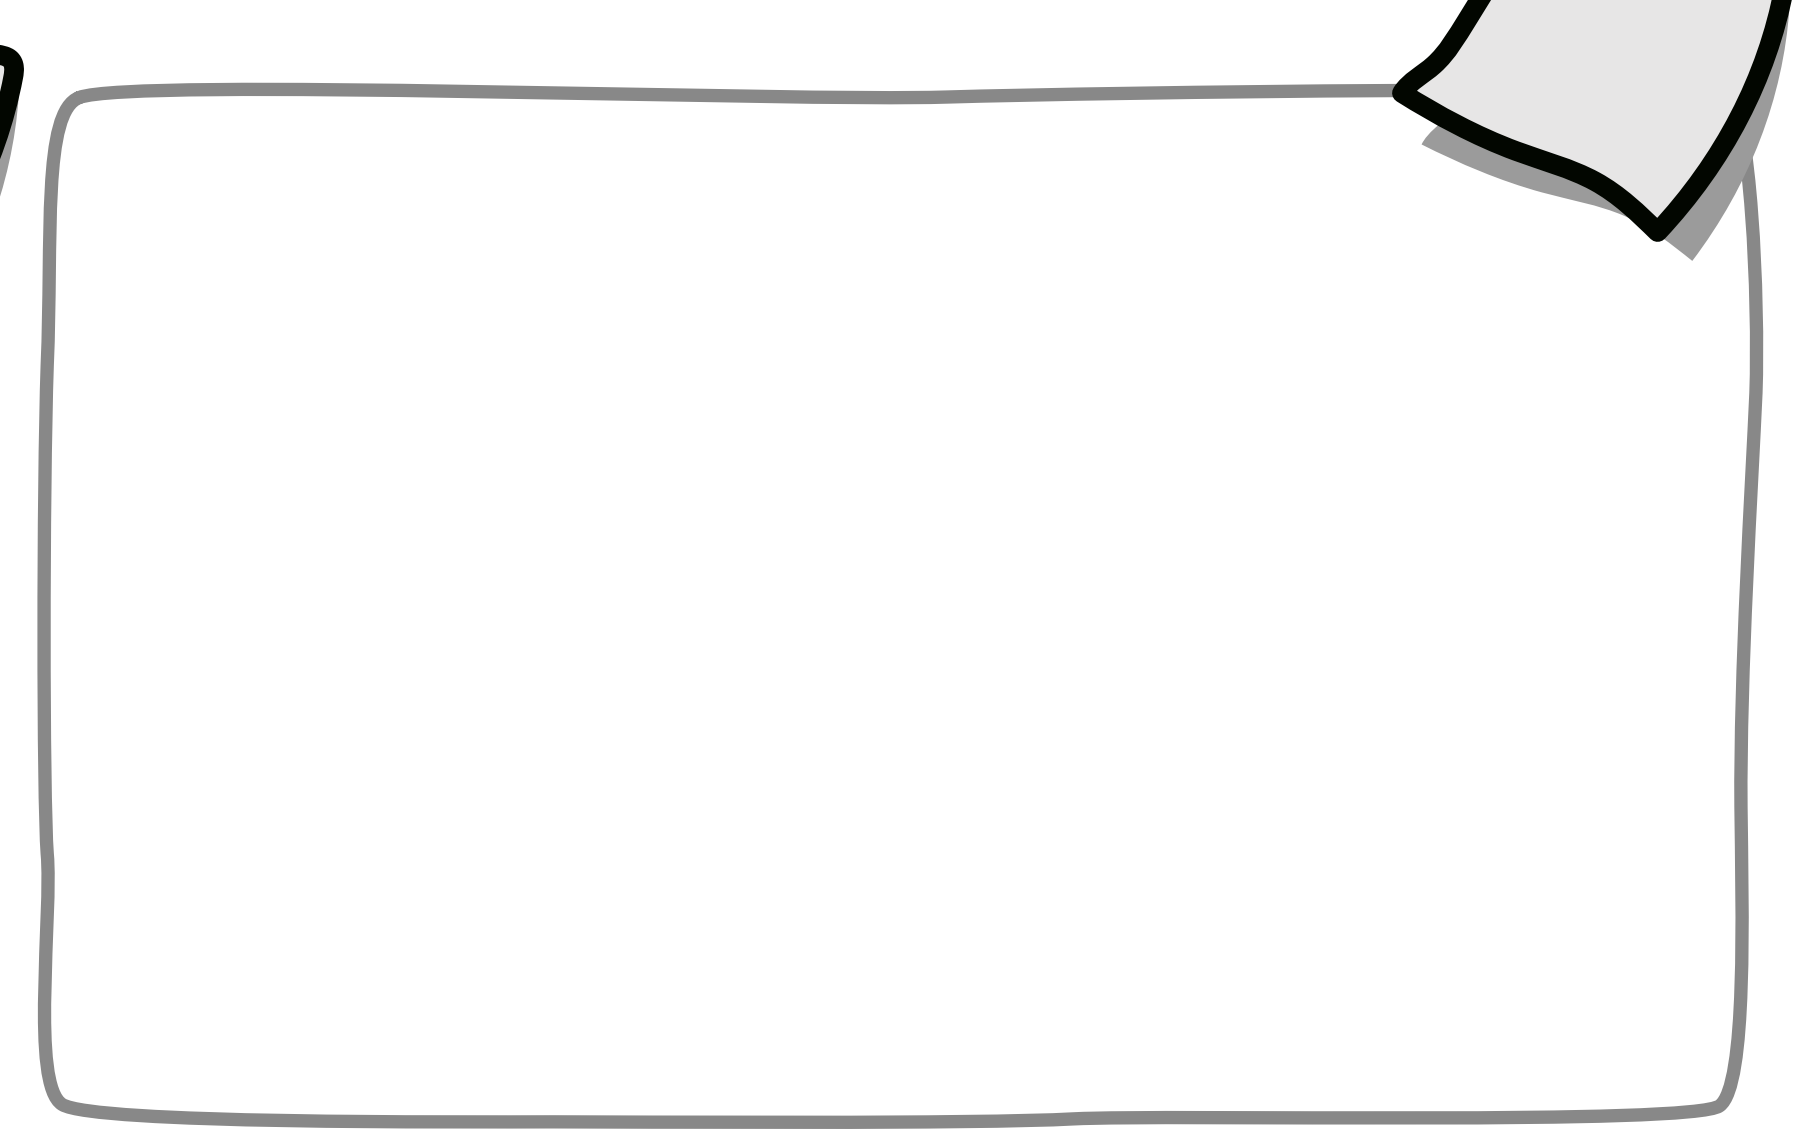

What in this image catches your attention?

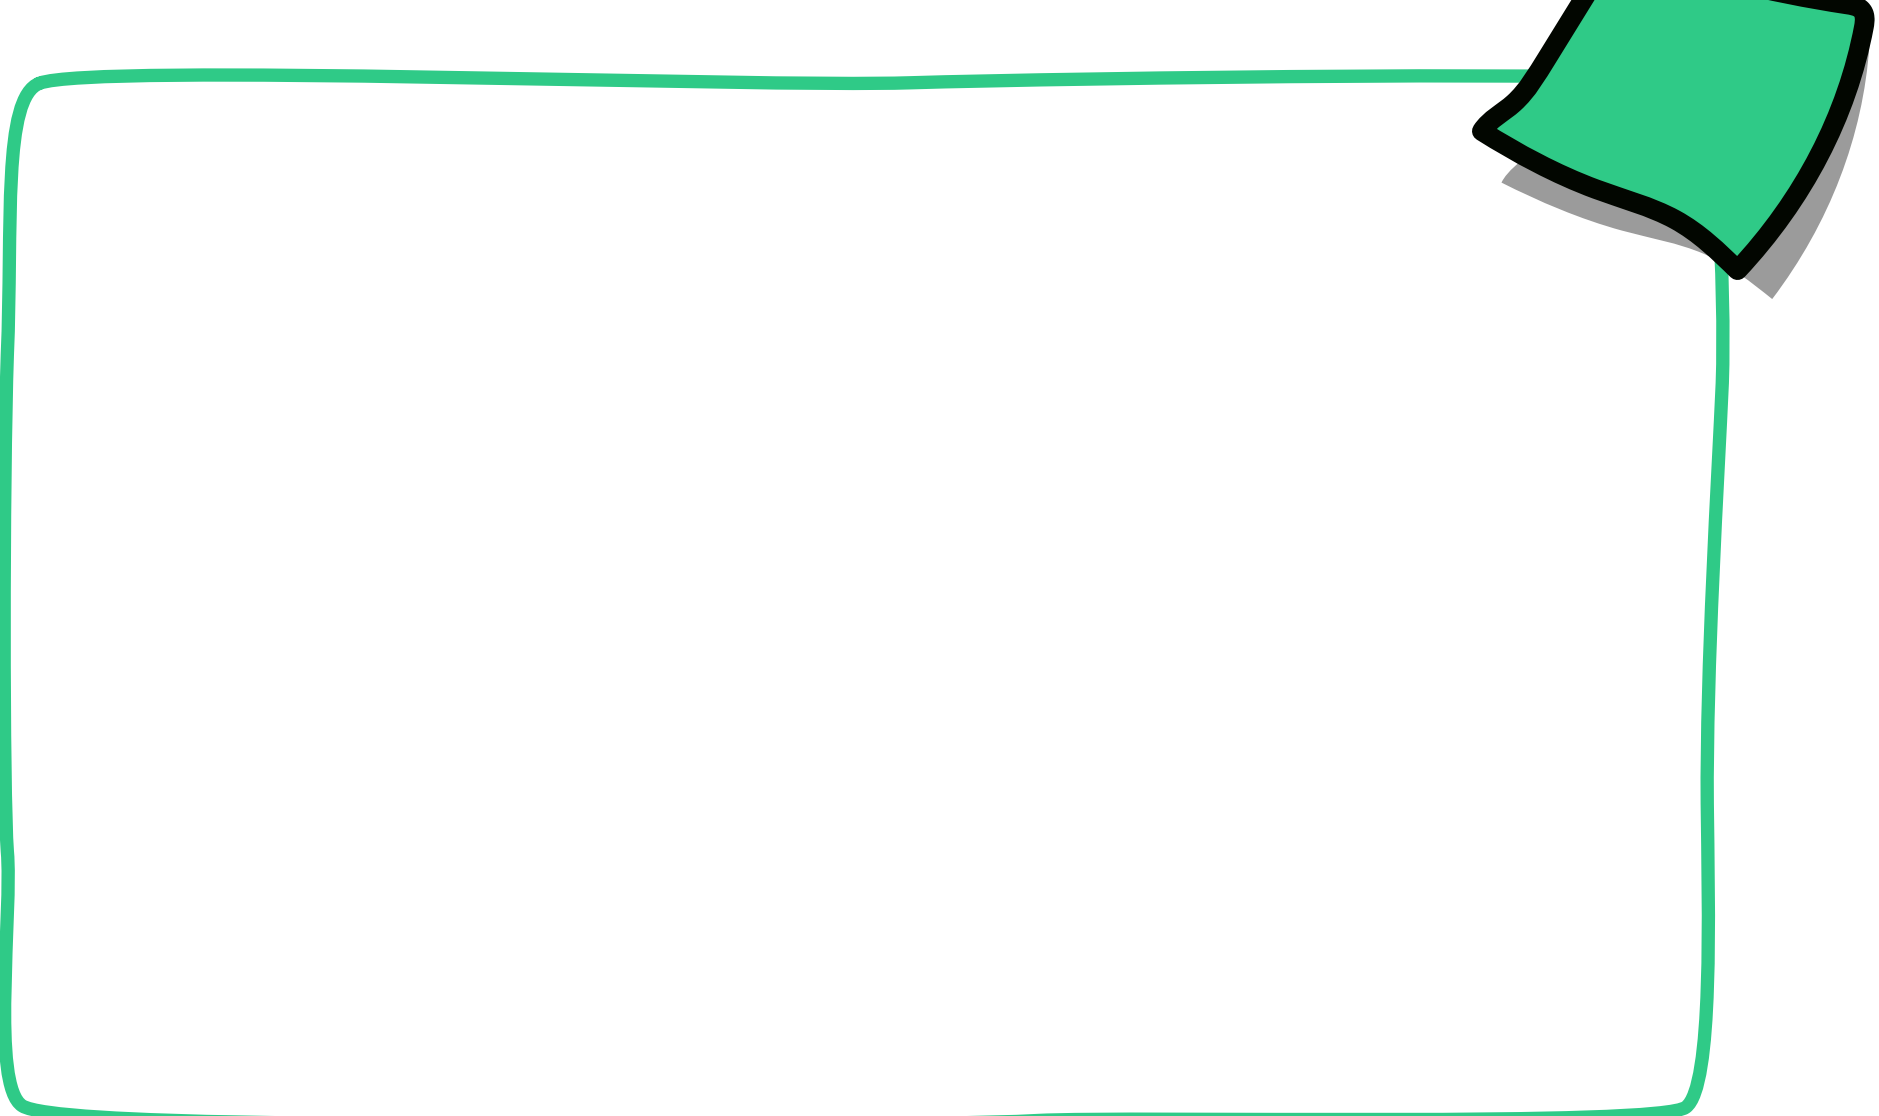

What does this image inspire you to try?

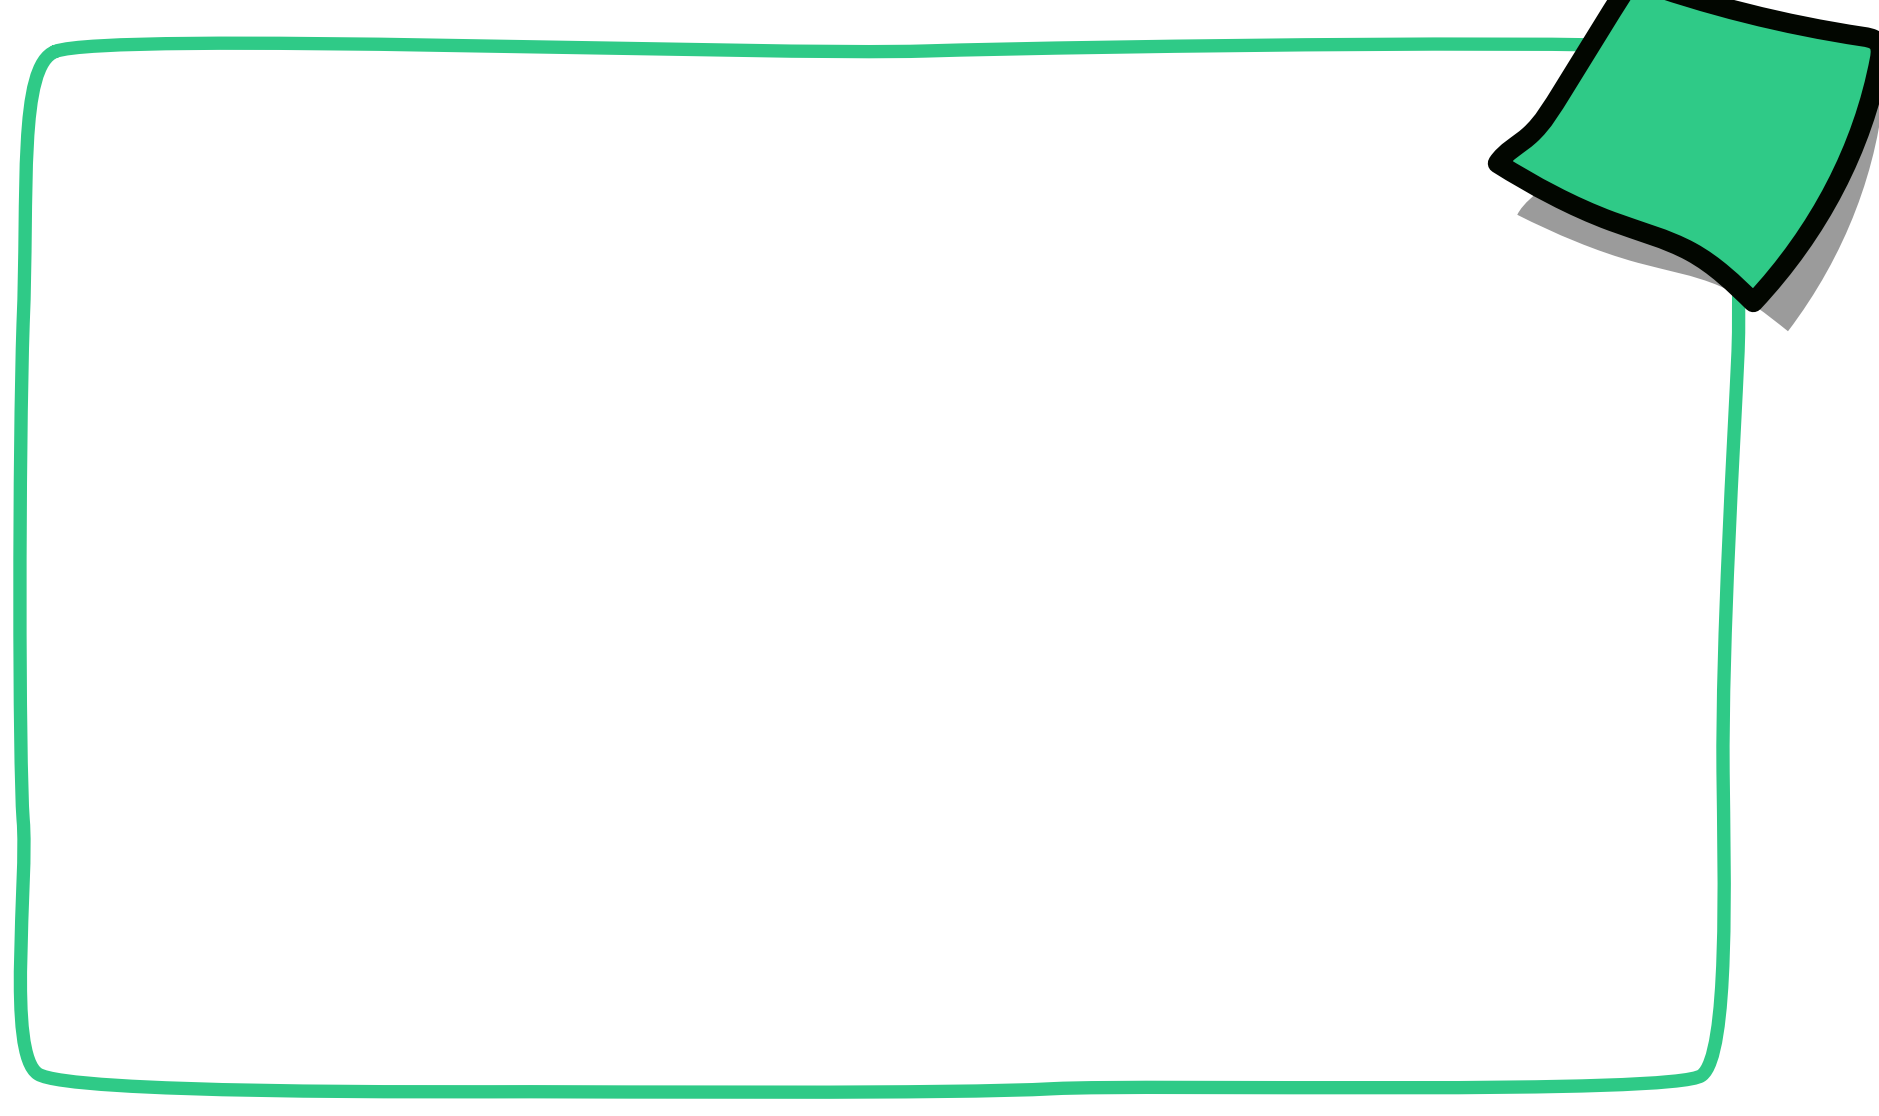

How would you play here?

