

DRAWING SCALE
SCALE: 1/8"=1'-0"

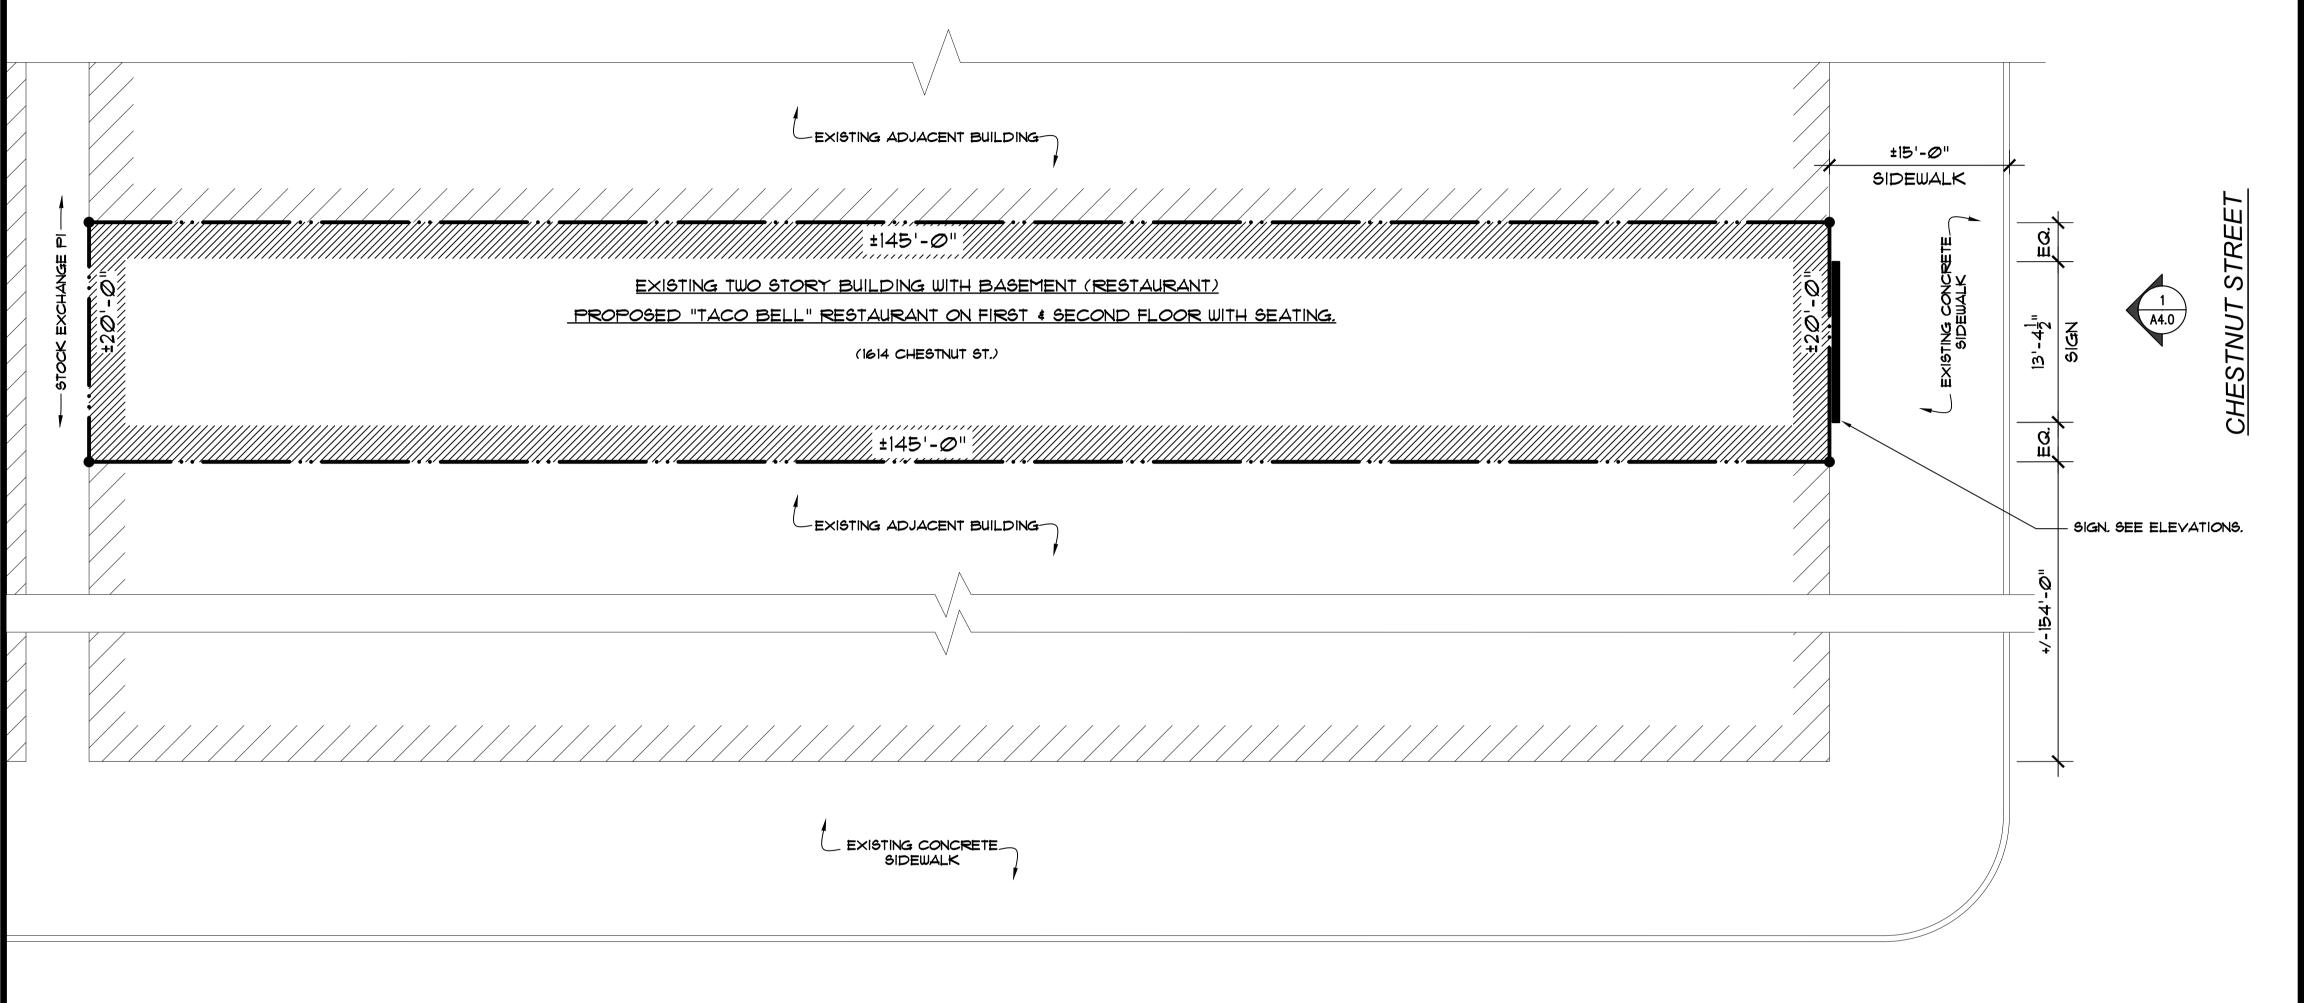


SOUTH 16TH STREET



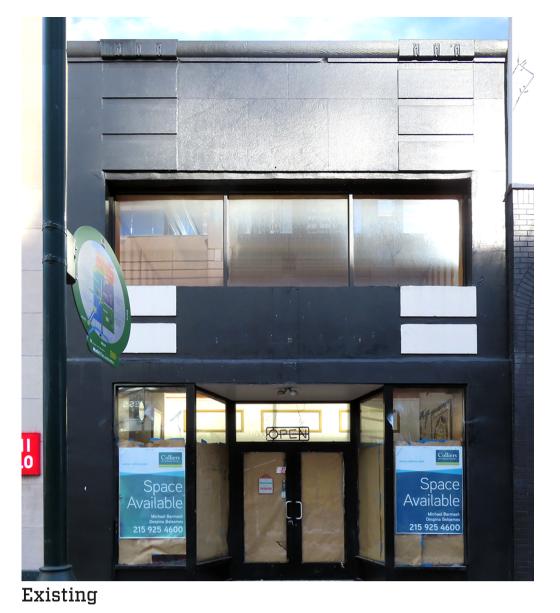



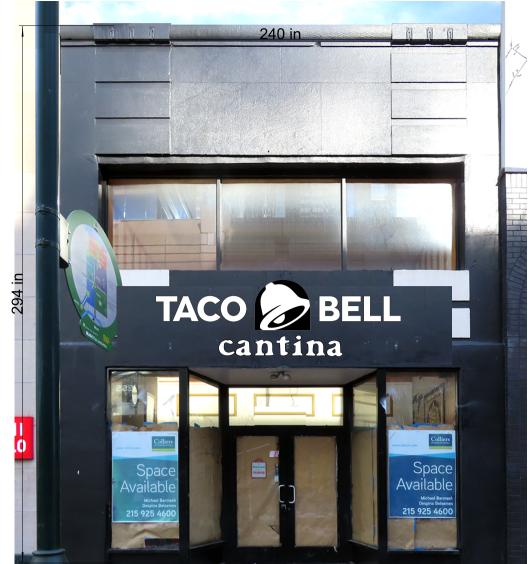

134 in
124 in
49.82 in
44.37 in

Proposed

## Front Elevation (MINIMUM OF 8 ANCHORS TO FASTEN SIGN TO WALL) 18 SQFT

18" H Taco Bell Internally Illuminated Individual Channel Letters

Use IBC 2021 and ASCE 7-16

Ground Snow Load - Pg = 38 psi
Snow Exposure Factor Ce = 0.9 for fully exposed
(1.0 for Partially exposed) Snow Load Importance factor I = 1.0
Thermal factor Ct = 1.2 (for Unheated structure)

Wind Loads:

Basic Wind Speed V = 125 mph

Wind Importance Factor I= 1.0

Wind Exposure Category = C (for open terrain), Use B inside the city.
Force Goel Cf= 1.0 to 1.95 depends on the shape and dimension of the sign. Gust Factor G = 0.85

PREPARED BY/SIGN CONTRACTOR:

PREPARED FOR

Signaron
The way to grow your business.
Production Documents
101 E Luzerne St Philadelphia, PA 19107
215-333-3331 | F: 215-333-7442
www.signaramaphilly.com | design@signaramaphilly.com

