



Connection Detail
1-1/2" = 1'

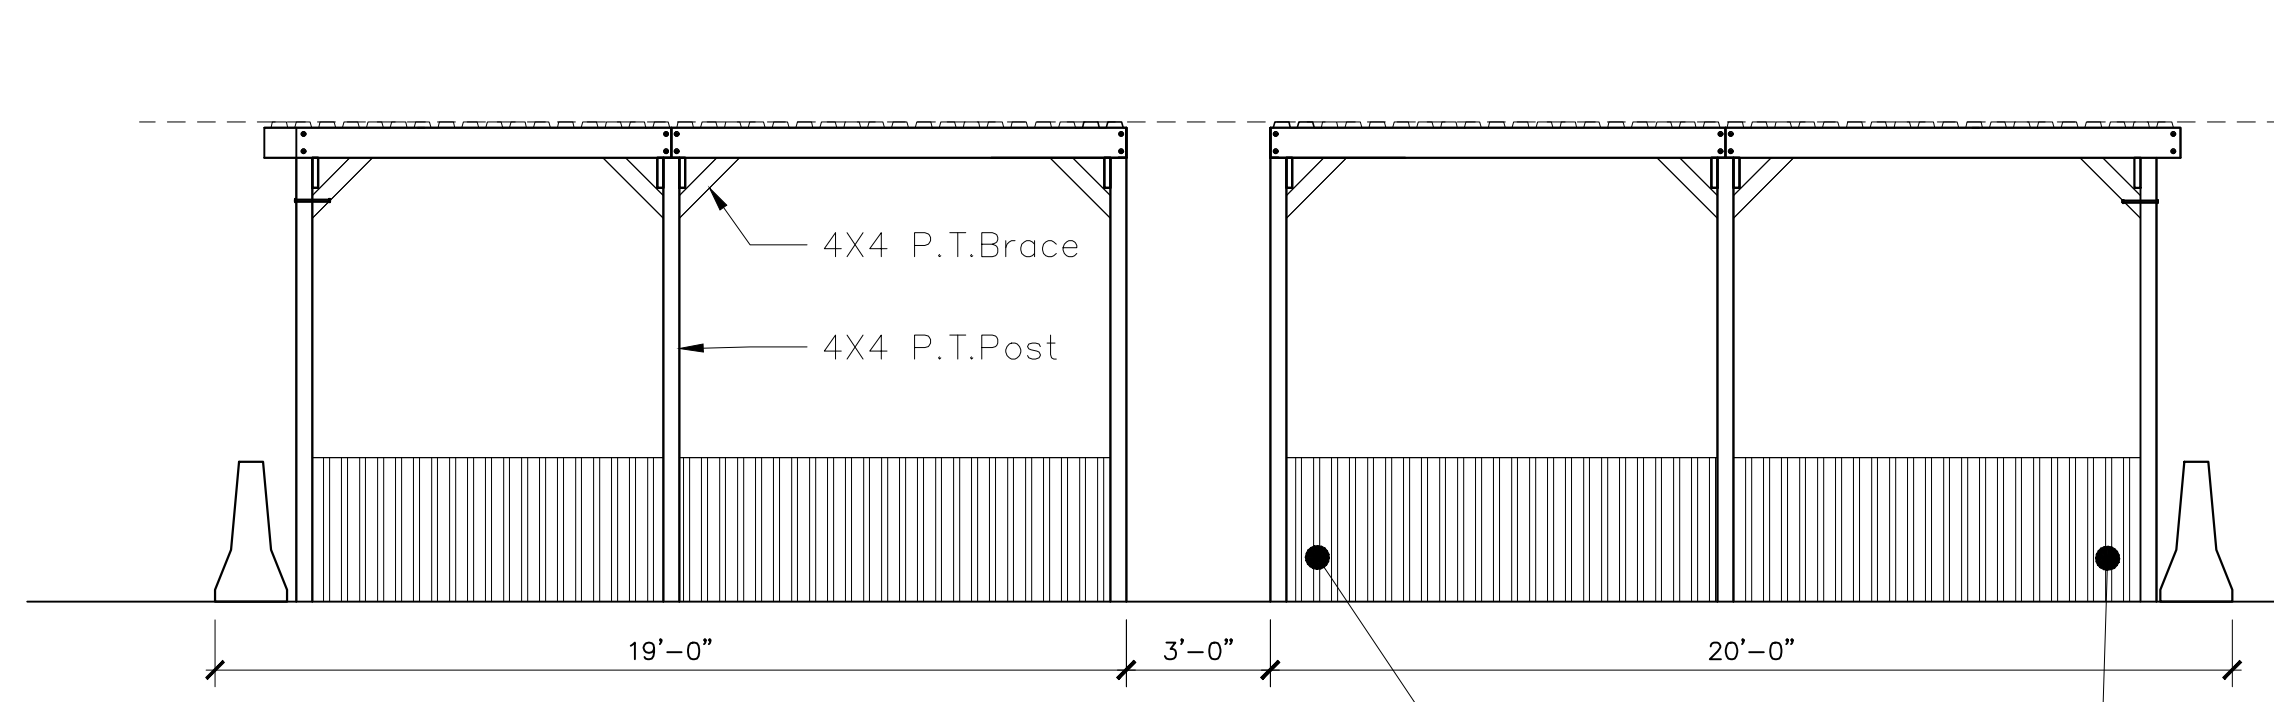

Elevation
1/4" = 1'

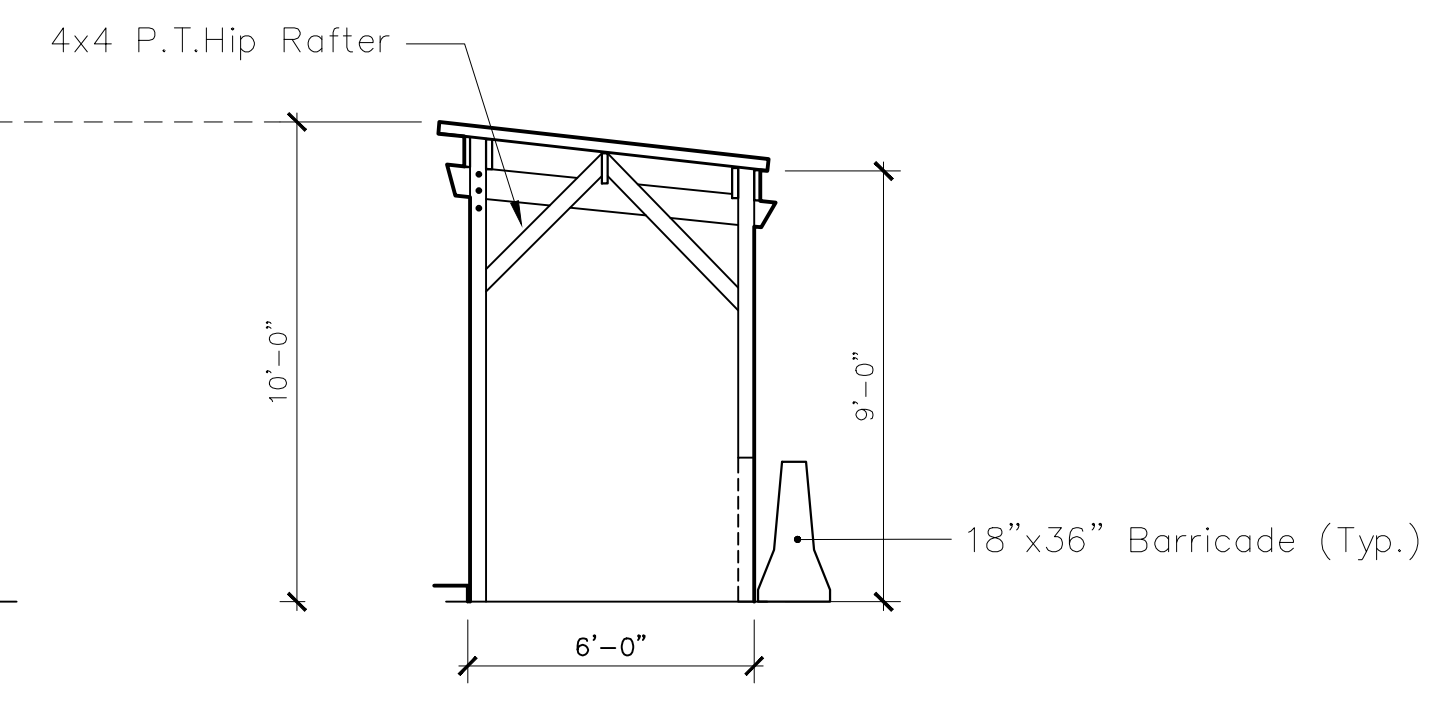


Section
1/4" = 1'



LOOKING WEST




LOOKING EAST

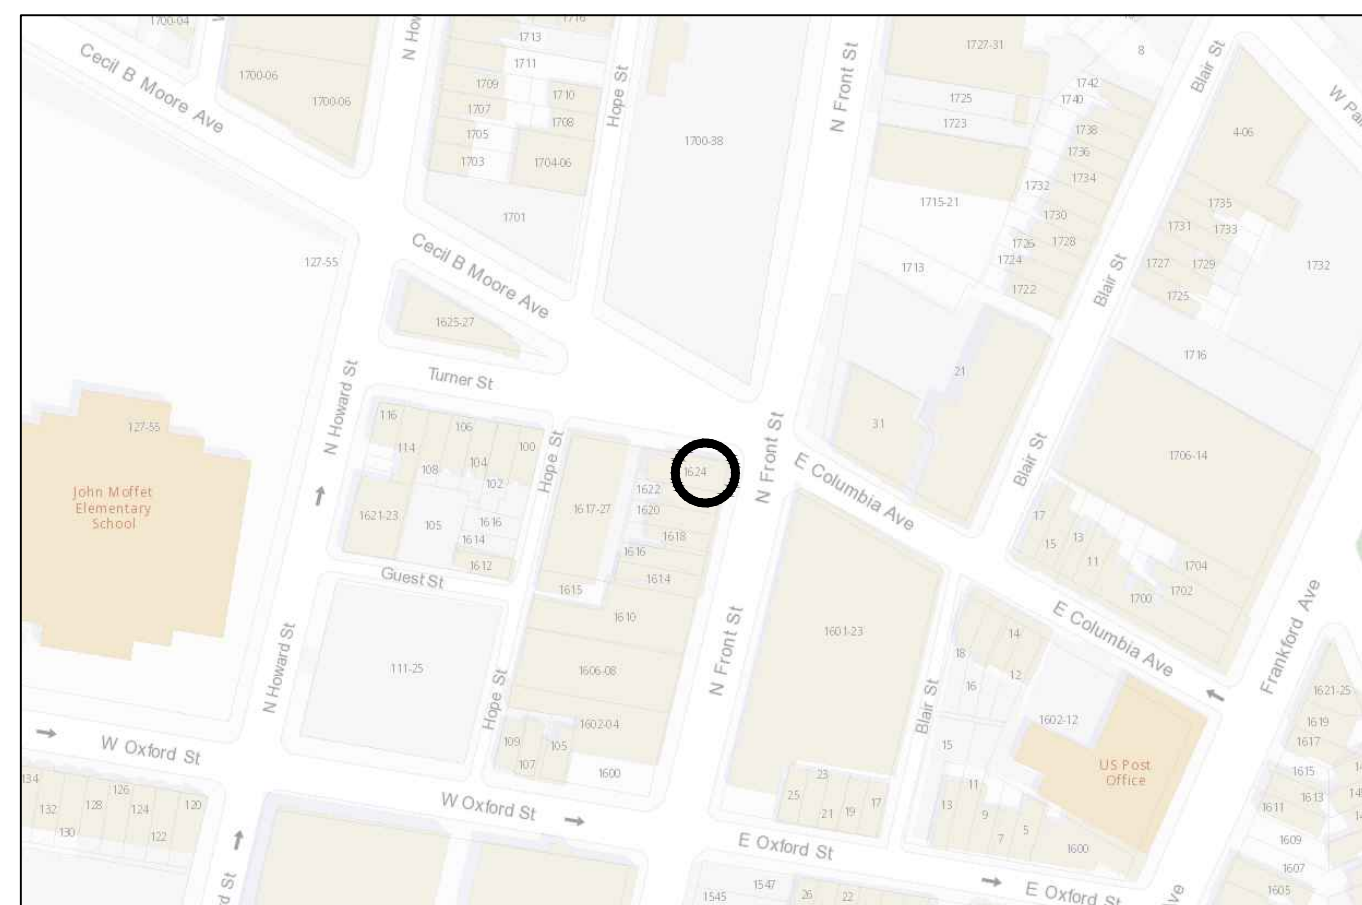


AREA MAP

CECIL B. MOORE (26 FEET WIDE) AVENUE
LEGALLY OPEN ON CITY PLAN 12'-26'-12"
PARKING ON BOTH SIDES

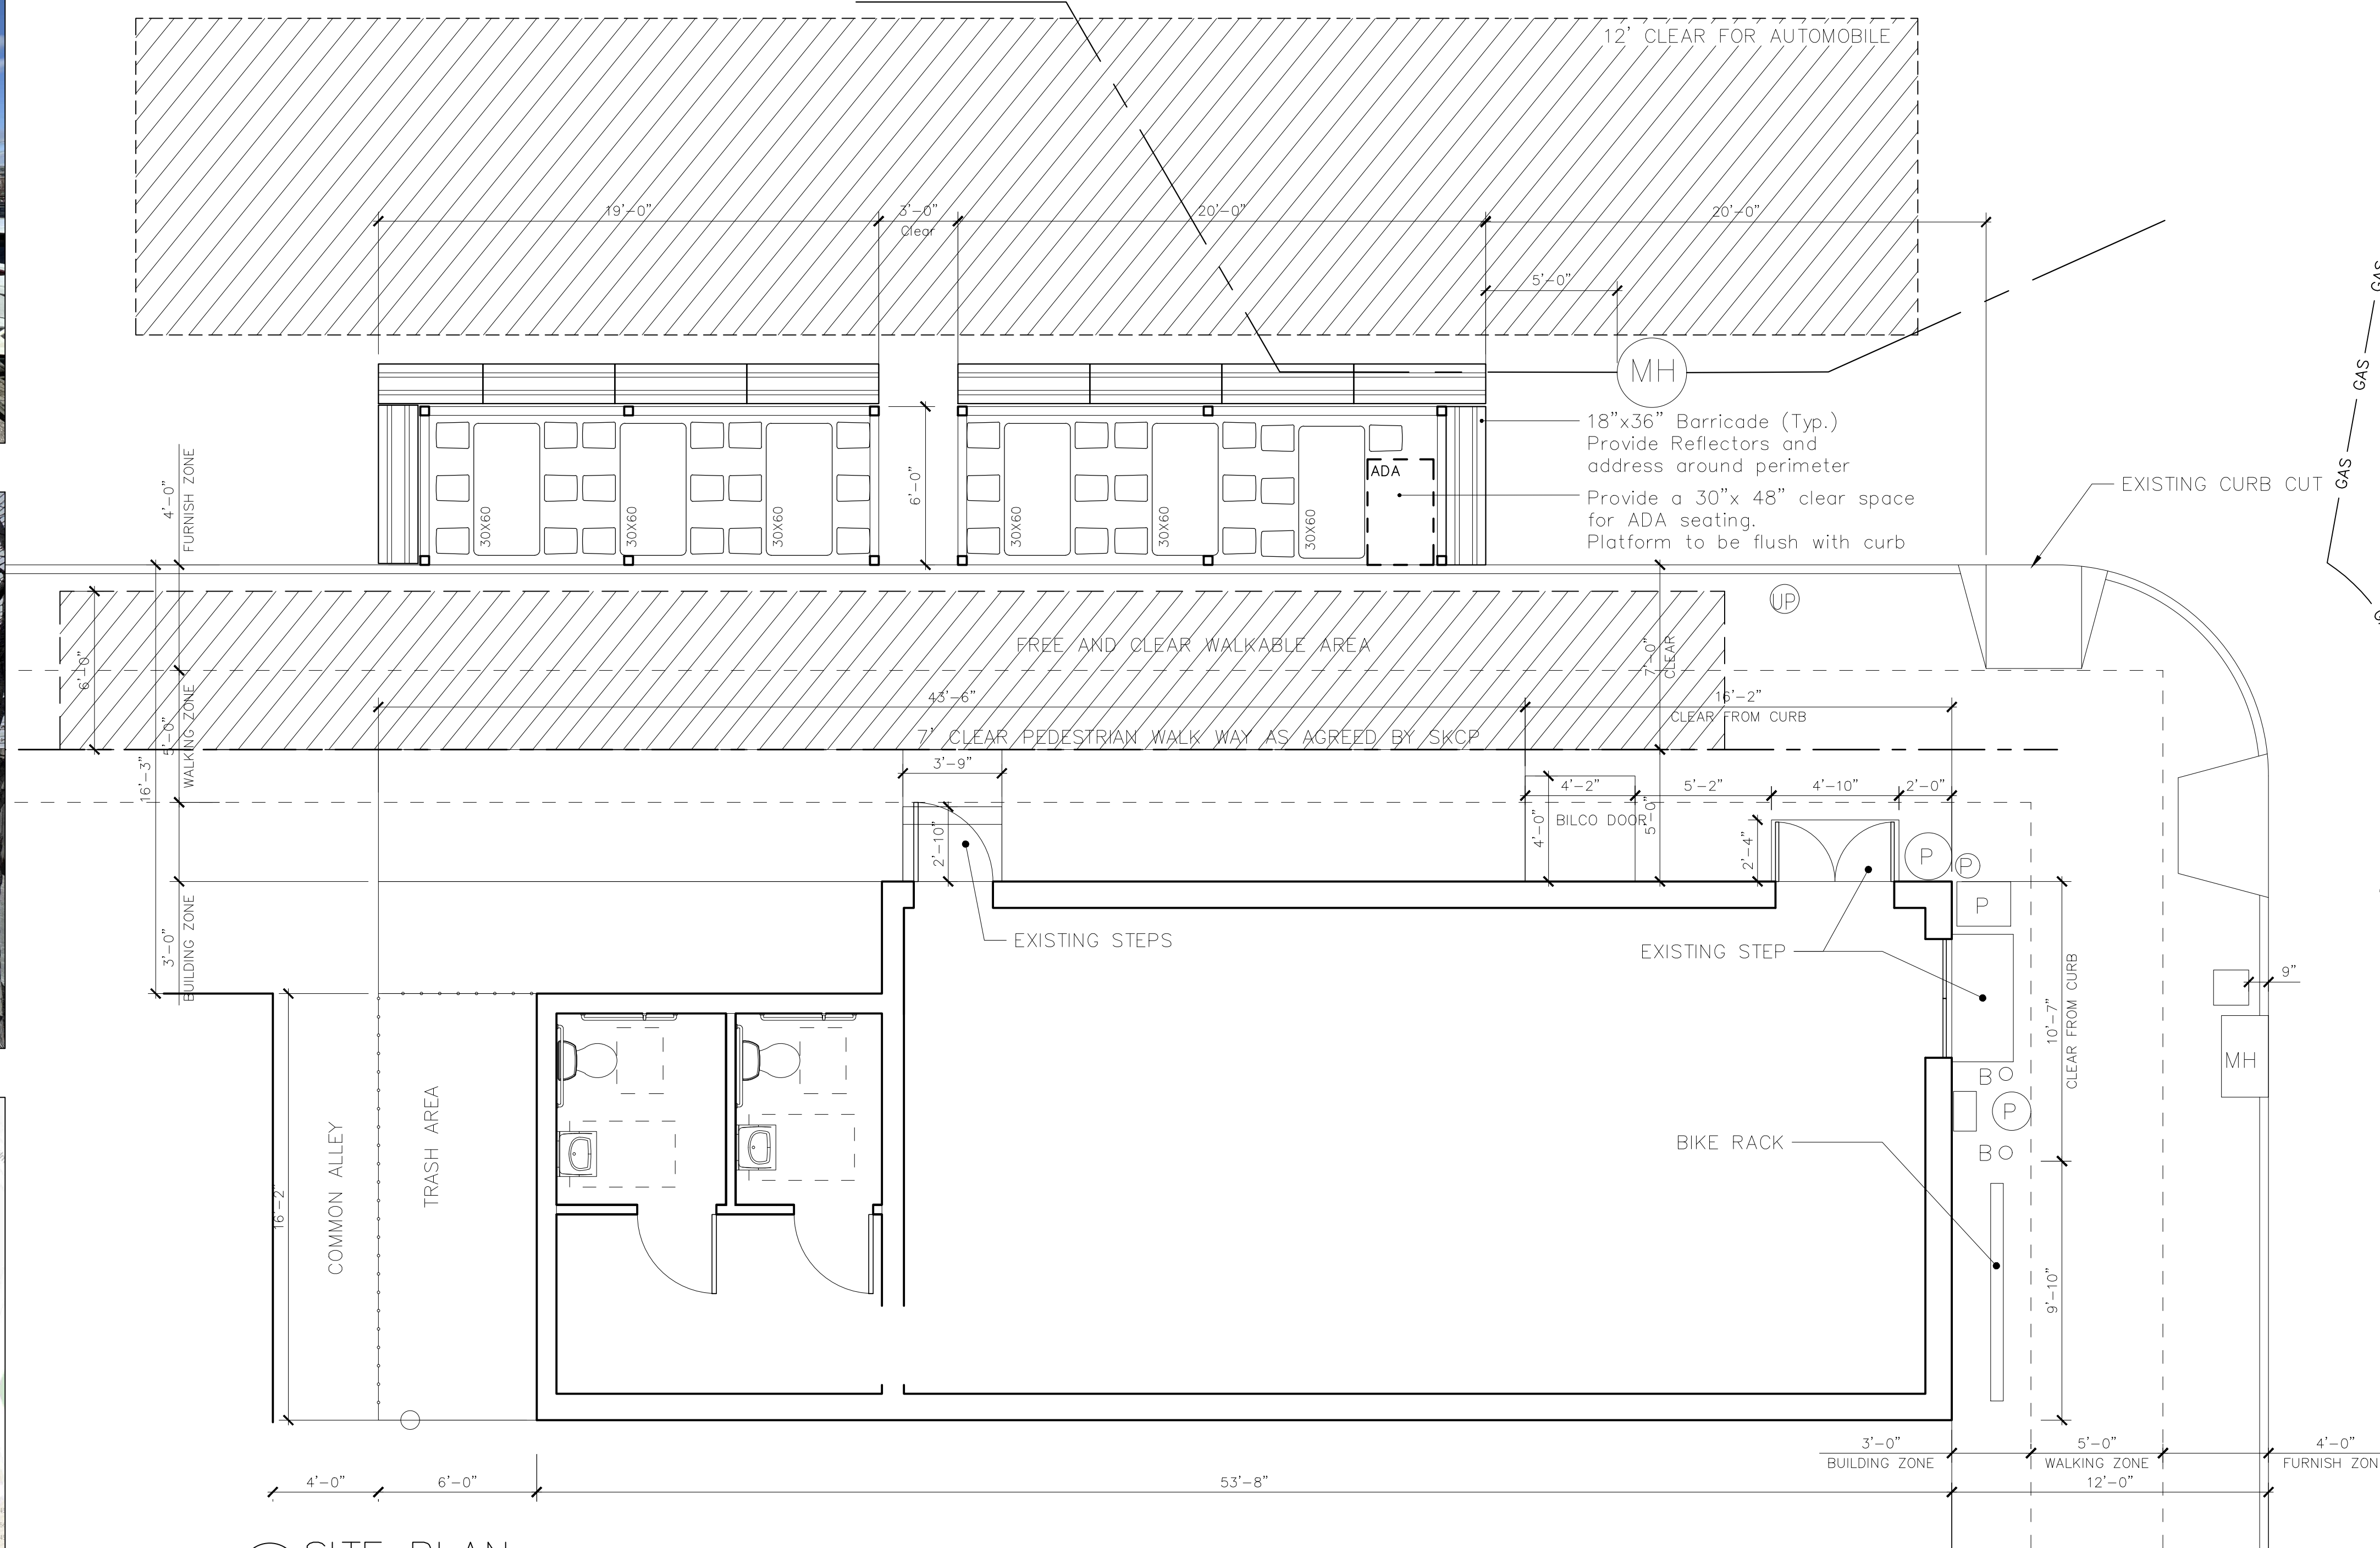


SITE PLAN
1/8" = 1'


PA ONECALL # - 20230202133

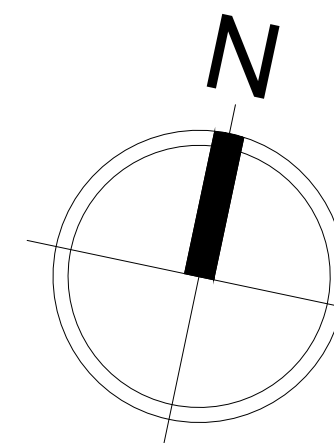


International Seating Cafe 1624 N. Front St. Philadelphia, PA		CLIENT: 1201 NORTH FRANKFORD LLC 1624 N FRONT ST Philadelphia, PA 19122-3202	
PROJECT:	1624 N. Front St.	REVISION:	
REV.	DATE	REVISION	
1			
DESIGNED:	JOM	CHECKED:	JOM
DRAWN:	JOM	APPROVED:	
SHEET TITLE:			
PLANS			
SCALE:	As noted	SHEET No.	A-1
PROJECT #		DATE:	3/10/25

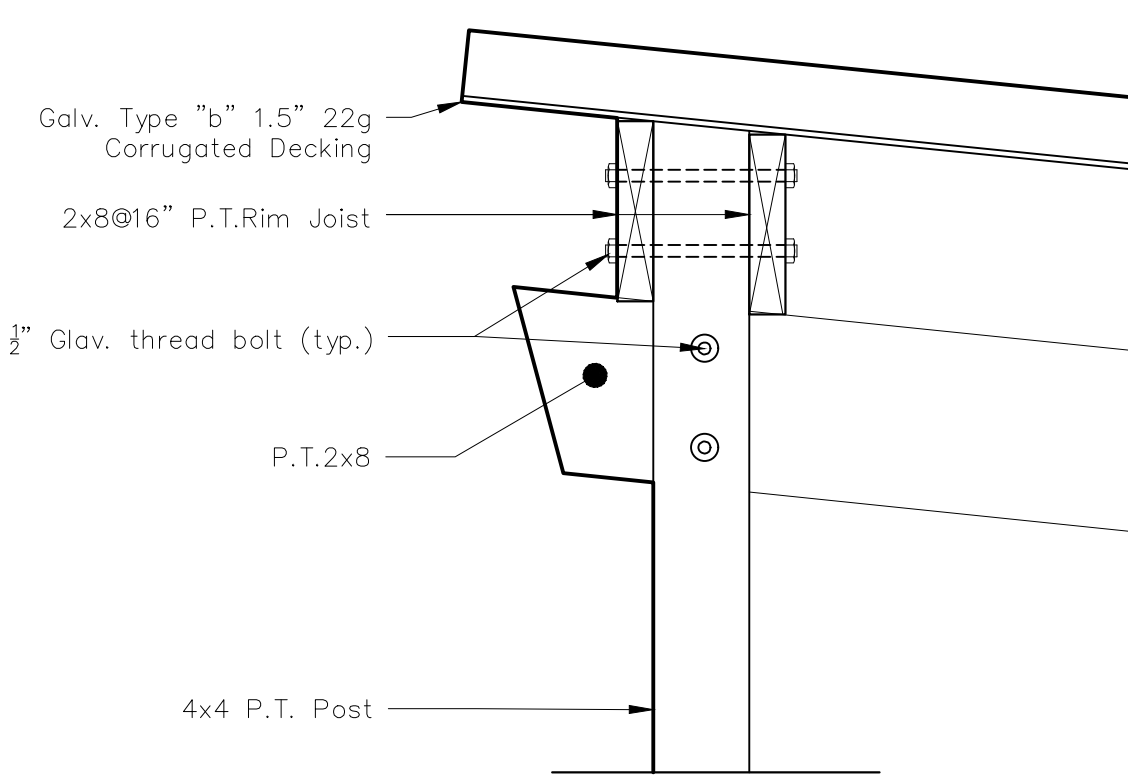

Connection Detail
1/2" = 1'

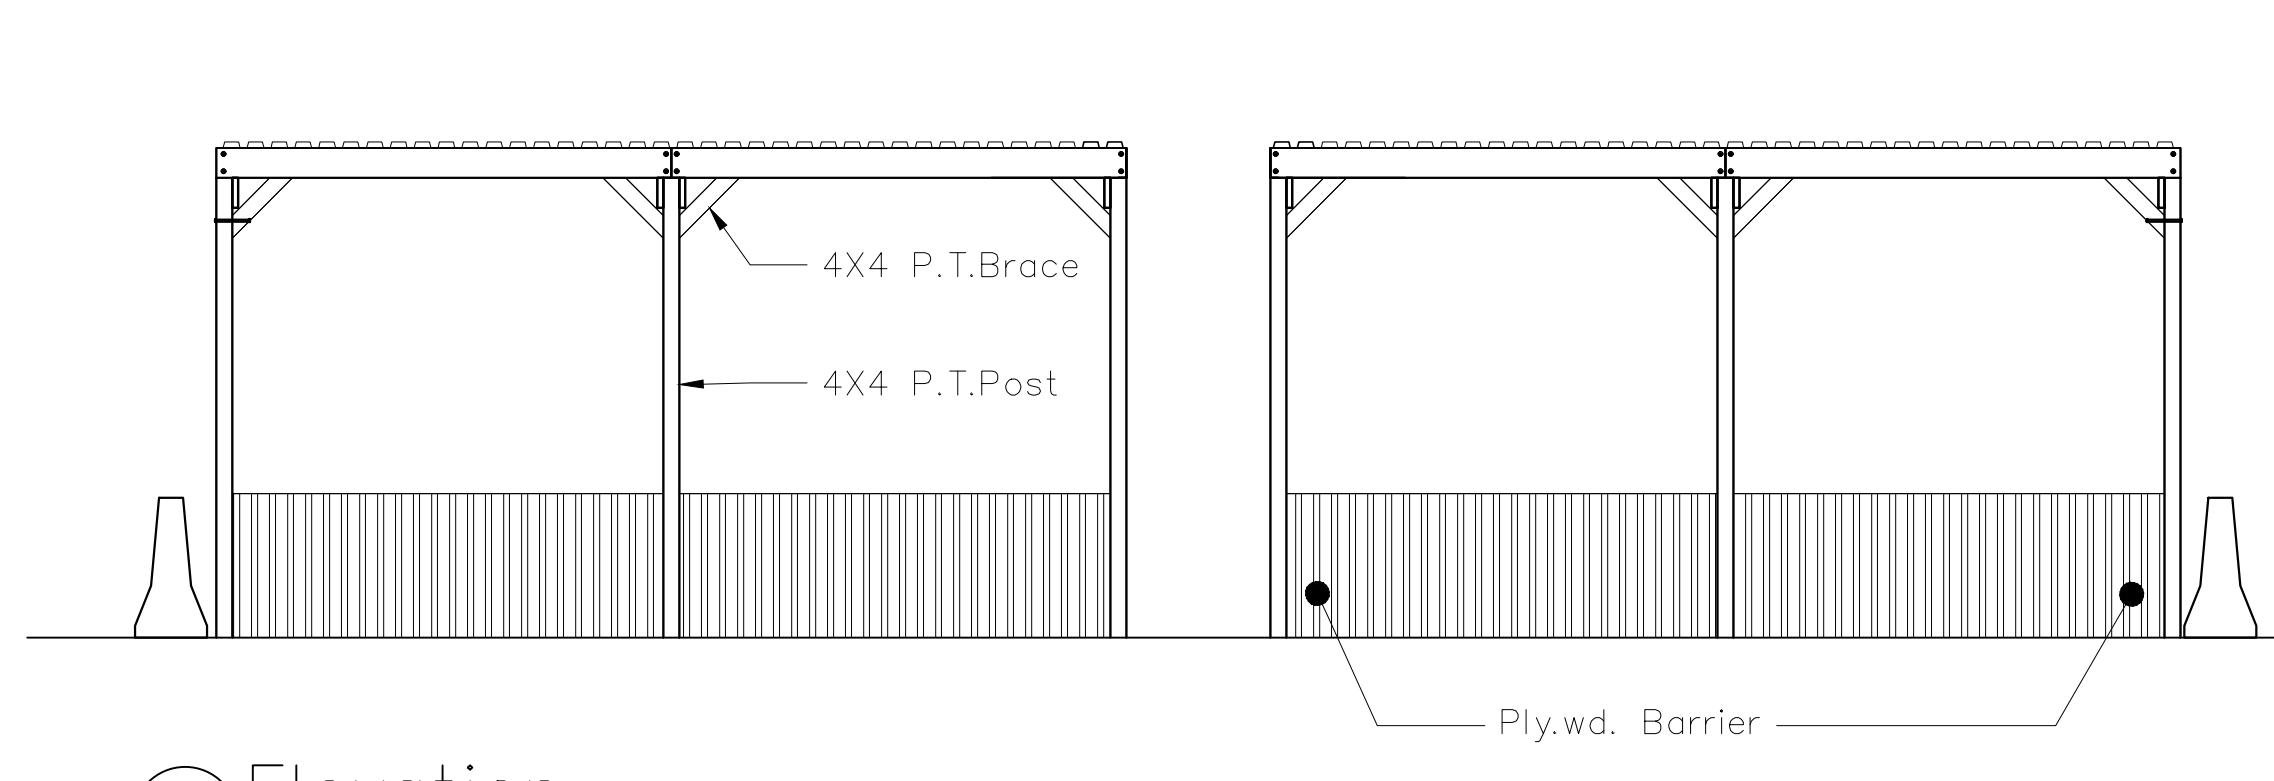


Elevation
1/4" = 1'

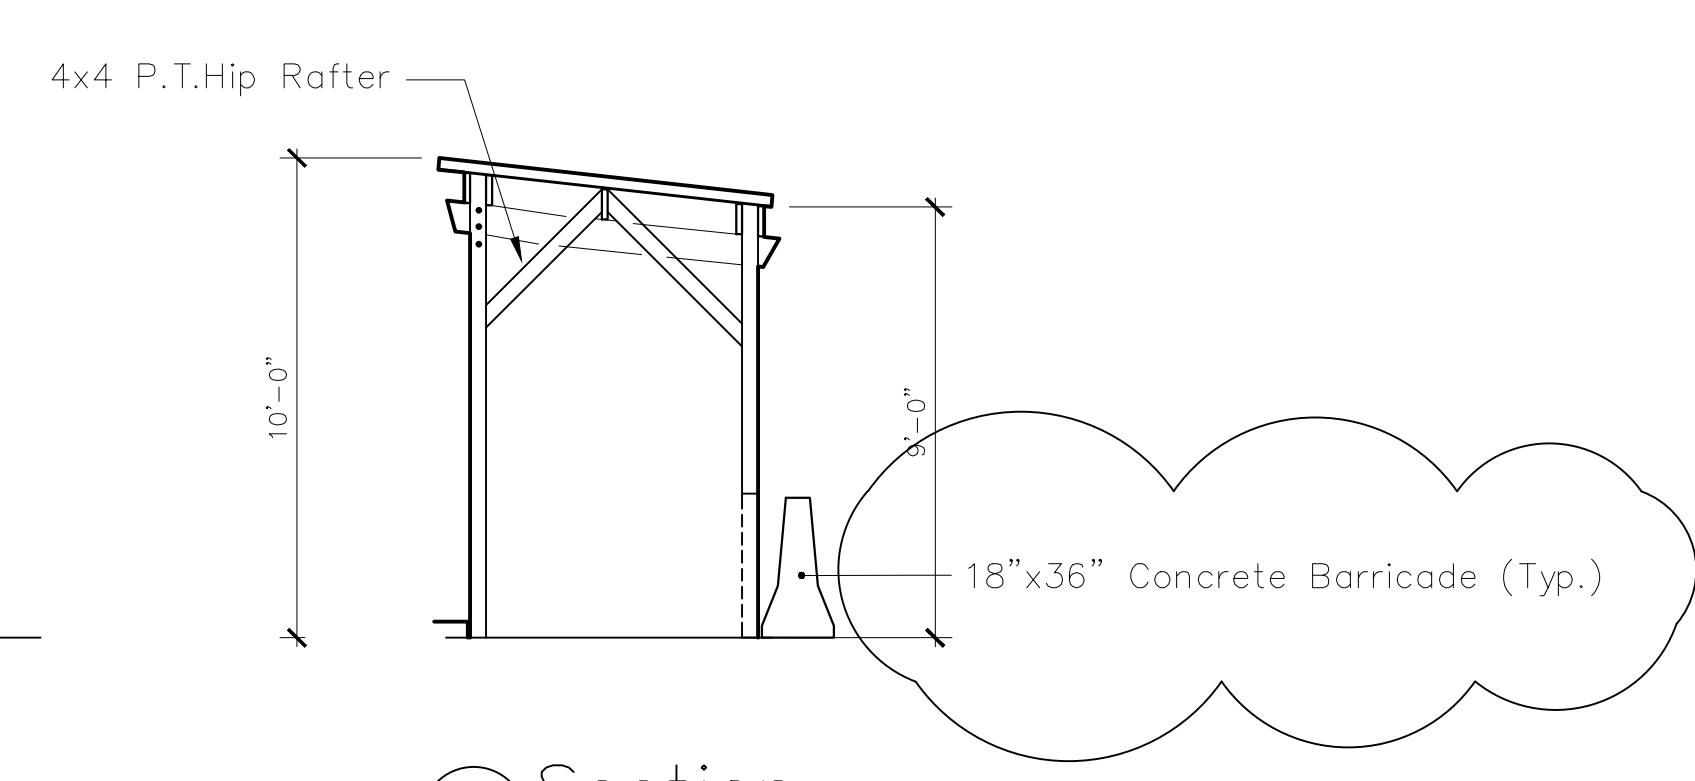


Section
1/4" = 1'


PHOTOS

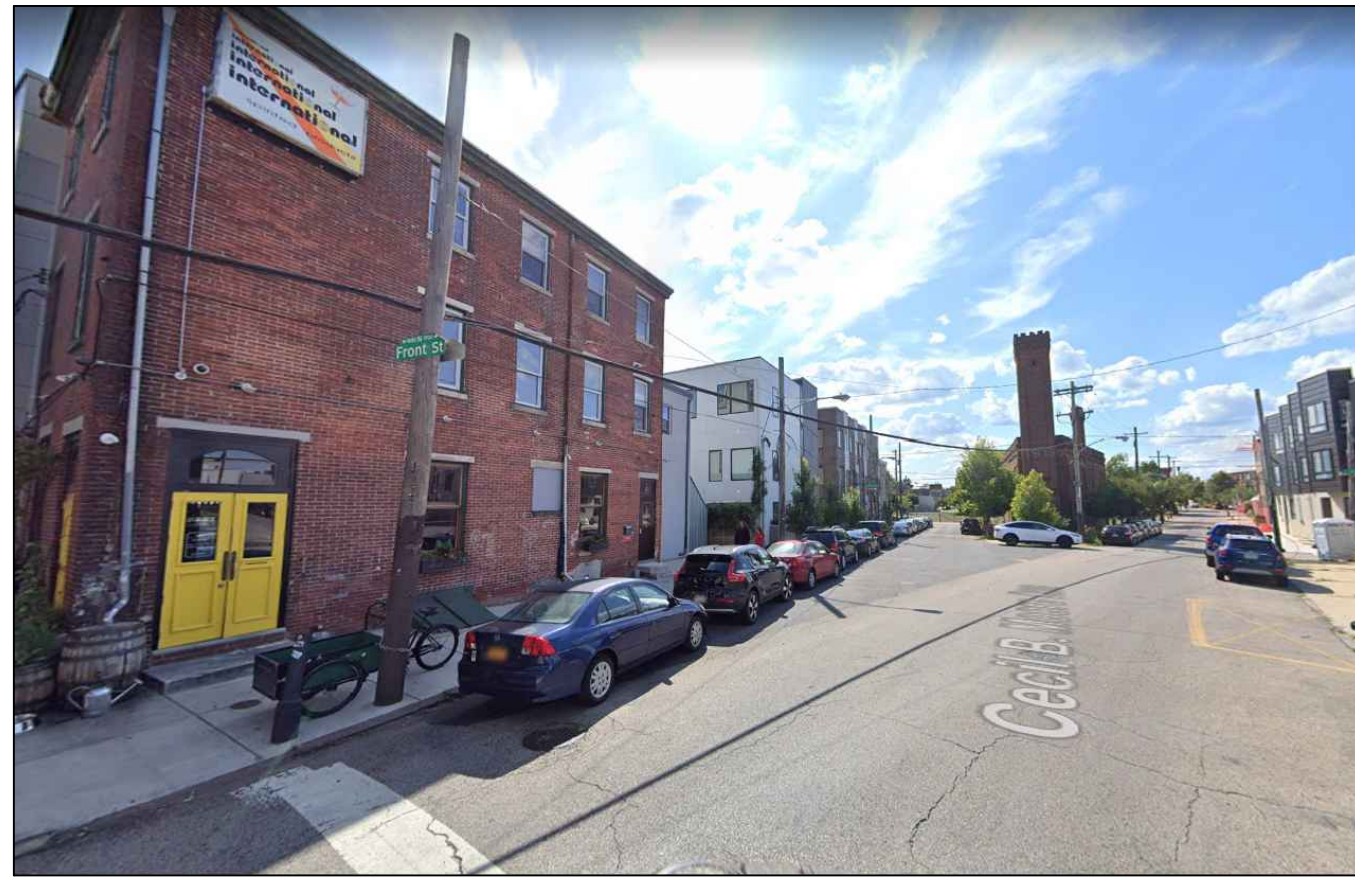

LOOKING WEST

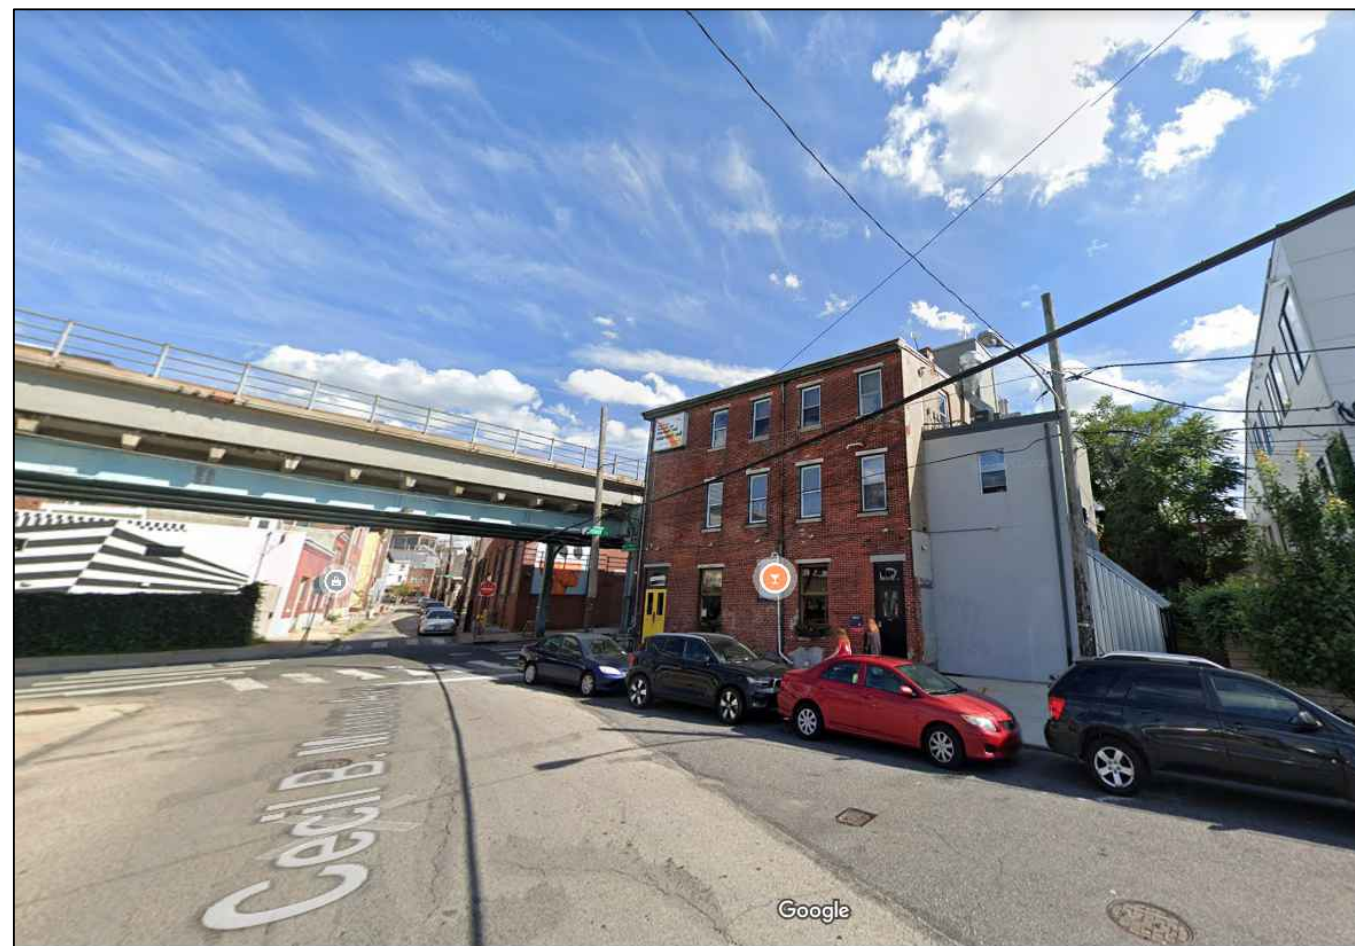


LOOKING EAST

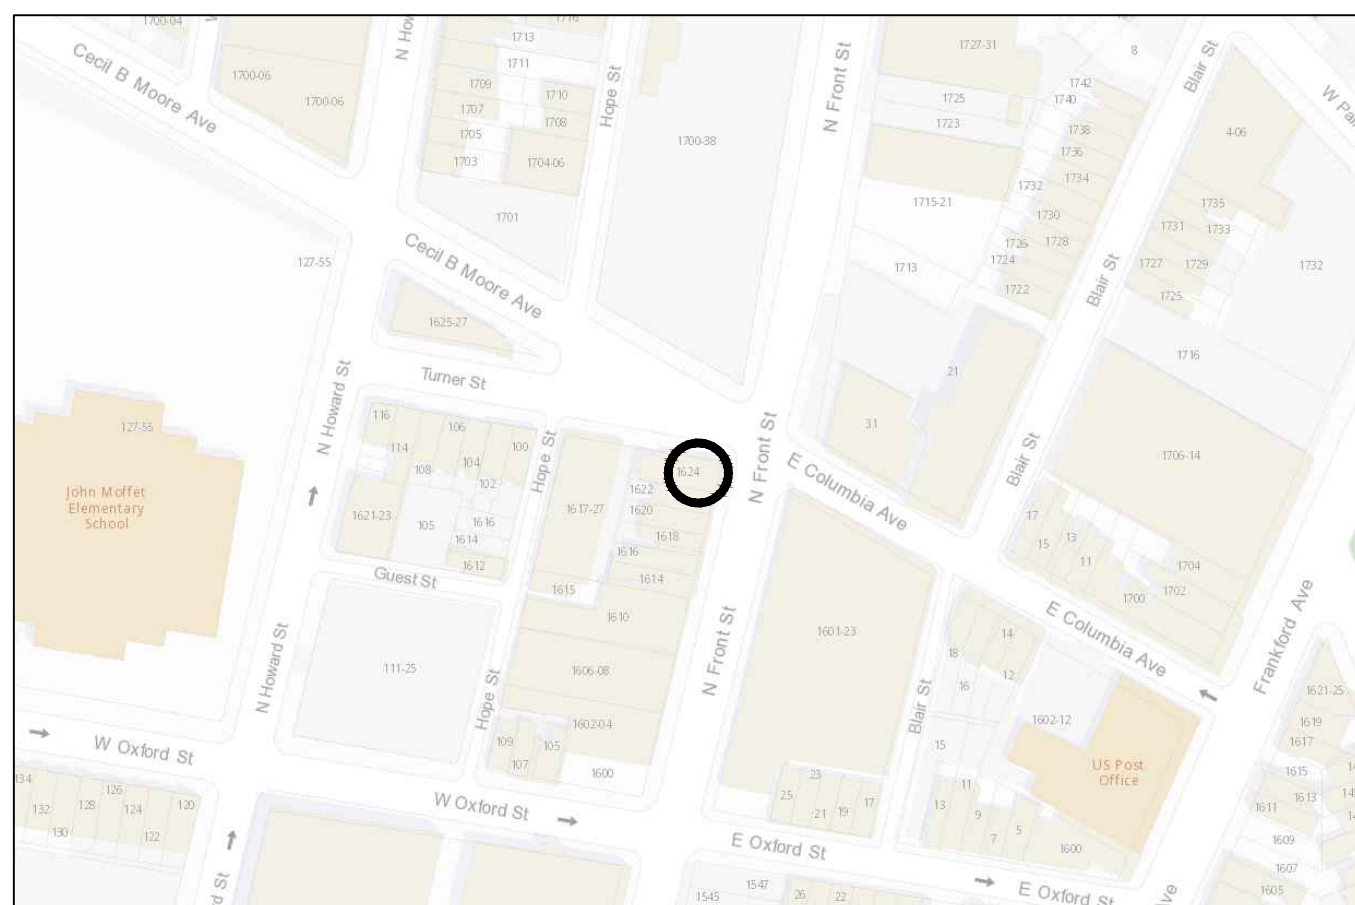


AREA MAP

CECIL B. MOORE (26 FEET WIDE) AVENUE
LEGALLY OPEN ON CITY PLAN 12'-26'-12"
PARKING ON BOTH SIDES

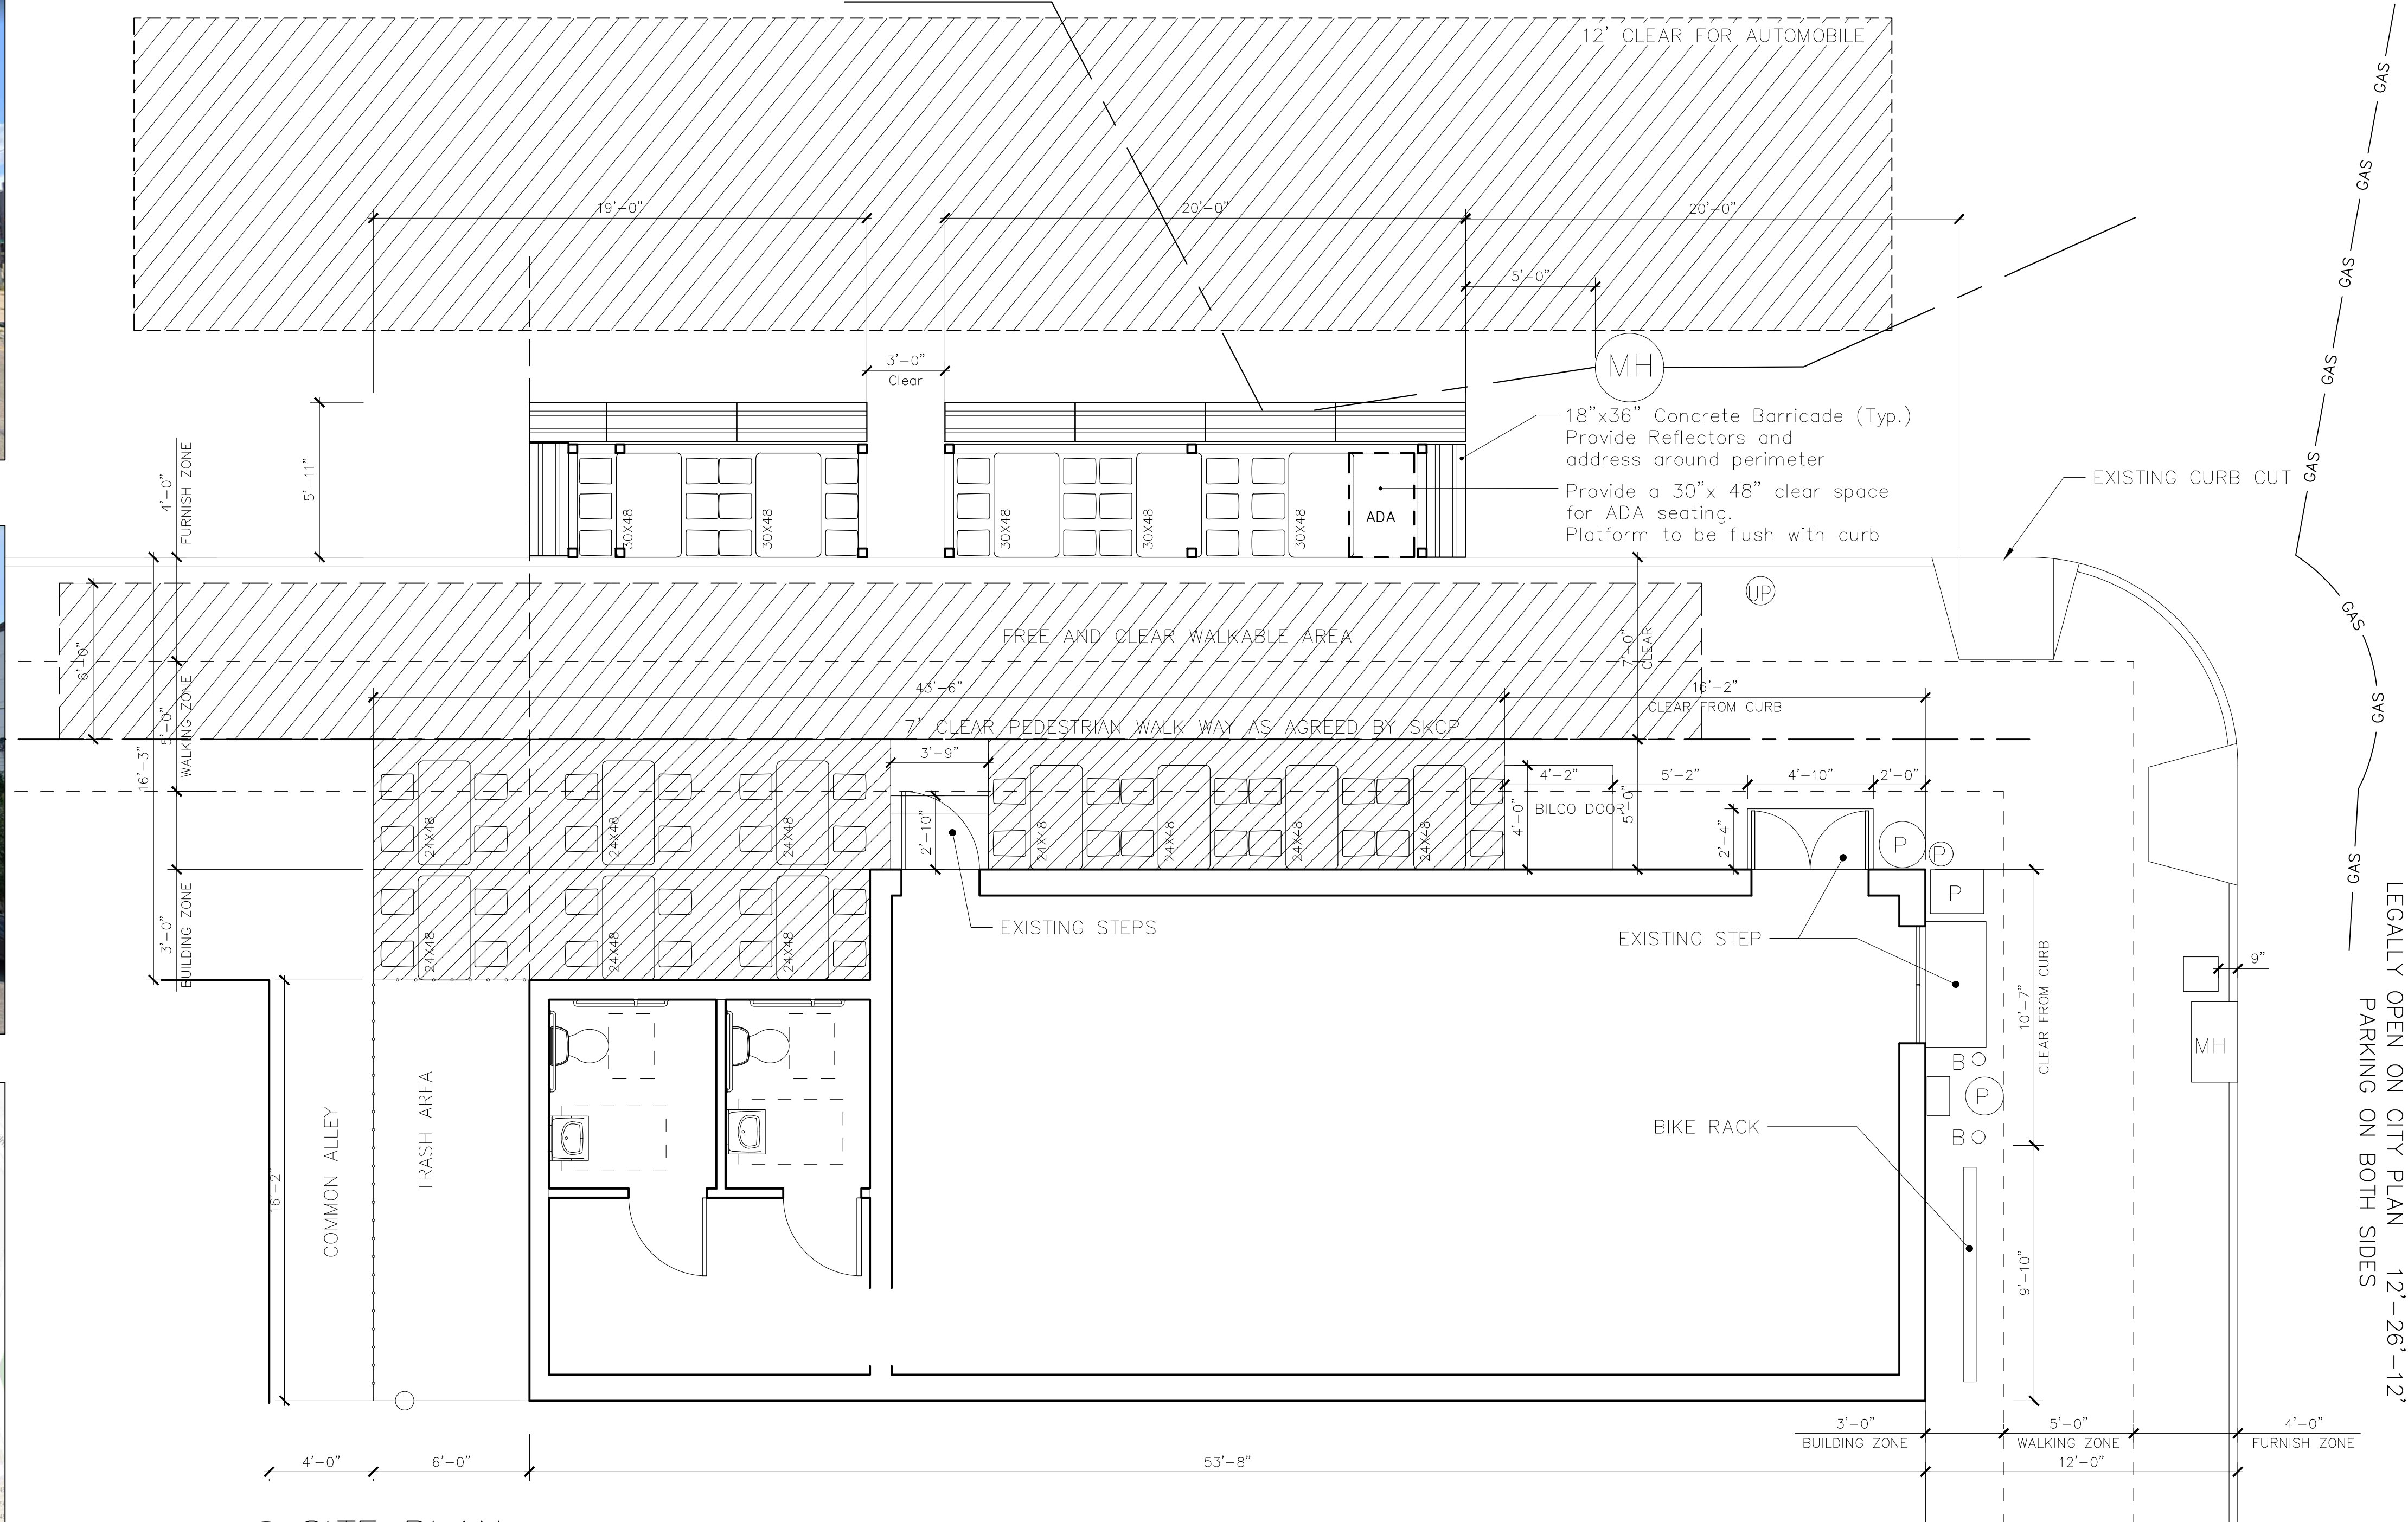

SITE PLAN
1/8" = 1'

PA ONECALL # - 20230202133

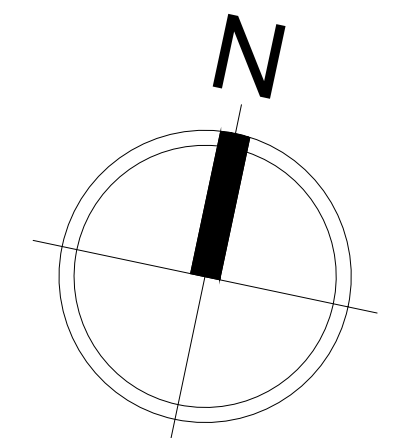

International Seating Cafe 1624 N. Front St. Philadelphia, PA		CLIENT: 1201 NORTH FRANKFORD LLC 1624 N FRONT ST Philadelphia, PA 19122-3202	
PROJECT: LEGALLY OPEN ON CITY PLAN 12'-26'-12" PARKING ON BOTH SIDES			
REV.	DATE	REVISION	
1	3.5.24	Streets review	
1	4.5.24	Streets review #2	
DESIGNED: JOM DRAWN: JOM CHECKED: APPROVED:			
SHEET TITLE: PLANS			
SCALE:	As noted	SHEET No.	A-1
PROJECT #			
DATE:	1/22/24		