

PROJECT INFORMATION

GIANT

GIANT #6549

PROJECT # 94039-1

PROJECT / SITE ADDRESS:
S. BROADWAY STREET & WASHINGTON AVENUE
PHILADELPHIA, PA 19146

ISSUED DATE: 01.25.24

PERMIT

DRAWING INDEX

SHEET	DESCRIPTION
C-100	COVER SHEET
C-101	DRAWING INDEX - ACTION ITEMS
GN-100	GENERAL NOTES
GN-101	GENERAL NOTES
S-100	MOUNTING BRACKET DETAIL
A-100	BUILDING ELEVATIONS
BROAD STREET SIGNS	
A-101	ELEVATION DETAIL
A-102	ELEVATION DETAIL
A-103	ELEVATION DETAIL
A-104	ELEVATION DETAIL
CARPENTER STREET SIGN	
A-105	ELEVATION DETAIL
A-106	ELEVATION DETAIL
A-107	ELEVATION DETAIL
A-108	SECTION DETAIL (TYP.)
E-100	ELECTRICAL SPECIFICATIONS
E-101	LED LAYOUT



A VISUAL SOLUTIONS COMPANY.

7440 Fort Smallwood Road
Baltimore, Maryland 21226
800.854.0568

PROJECT TITLE:
GIANT #6549


ORDER TITLE:
BUILDING ID SIGNS

CITY PHILADELPHIA COUNTY

STATE PA CODE ZIP 19146


DRAWING DATE	GABLE REP	PROJECT MGR.
01/24/24	APH	CCL

ENGINEER OF RECORD SEAL:

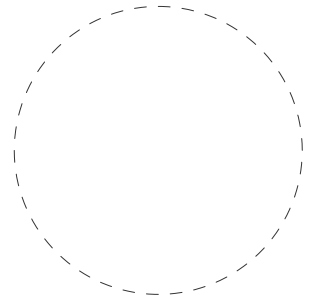


ENGINEER OF RECORD SIGNATURE/DATE:

VICINITY MAP

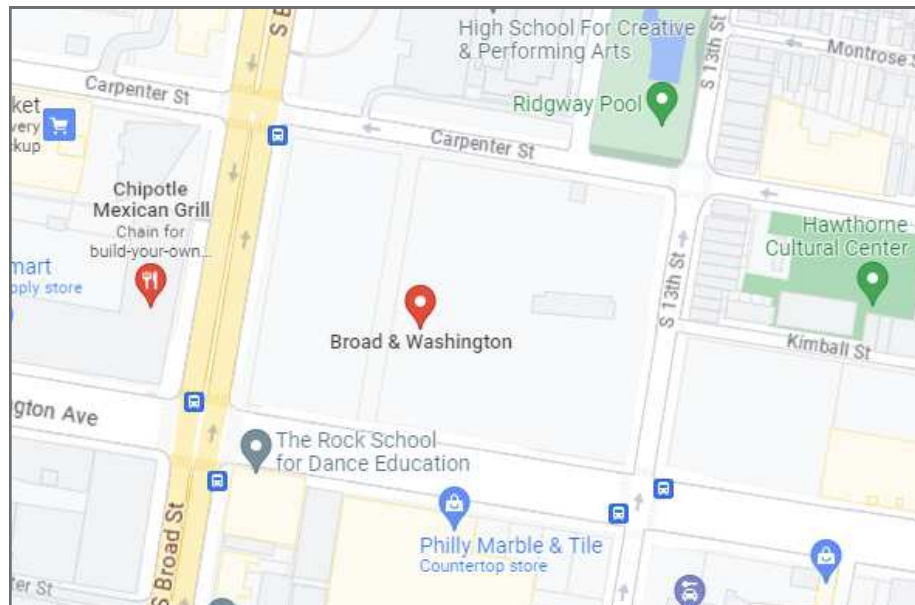

NOT TO SCALE


PROJECT PHOTO

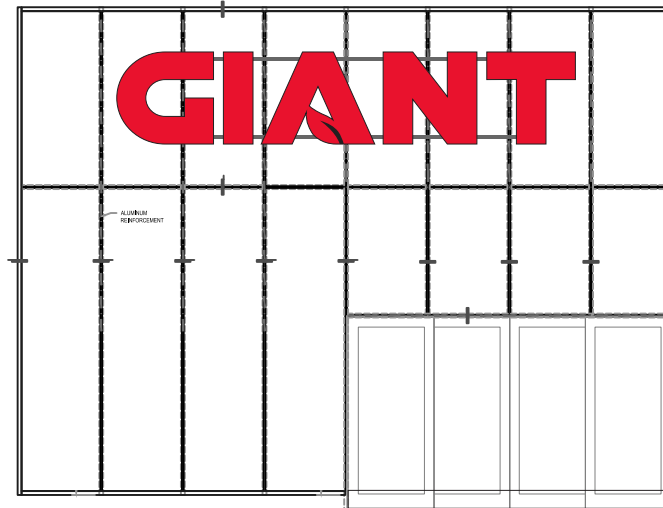

DEPARTMENT APPROVALS / BOL STAMP

SOLUTIONS DESIGN GROUP	/	_____ INITIAL / DATE
CONSTRUCTION SERVICES	/	_____ INITIAL / DATE
PROJECT MANAGEMENT	/	_____ INITIAL / DATE
PRODUCTION	/	_____ INITIAL / DATE

CONSULTANTS

 

REVISION HISTORY

NO.	DATE	PREV DRWG	DESCRIPTION

All designs indicated in these drawings are the property of Gable. All copyrights reserved. No copies, transmissions, reproductions or electronic manipulation of any portion of these drawings in whole or in part are to be made without the express written permission of Gable.

PRODUCT TYPE:
ILLUMINATED CHANNEL LETTERS

DRAWING TYPE:
COVER PAGE


PROJECT NO.	TASK NO.	QTY.
94039-1	250678	-
DWG. NO.	SHEET	
14814LC	C-100	

1 CHANNEL LETTERS - ENLARGED
SCALE: NTS

GIANT

BEER & WINE

STARBUCKS

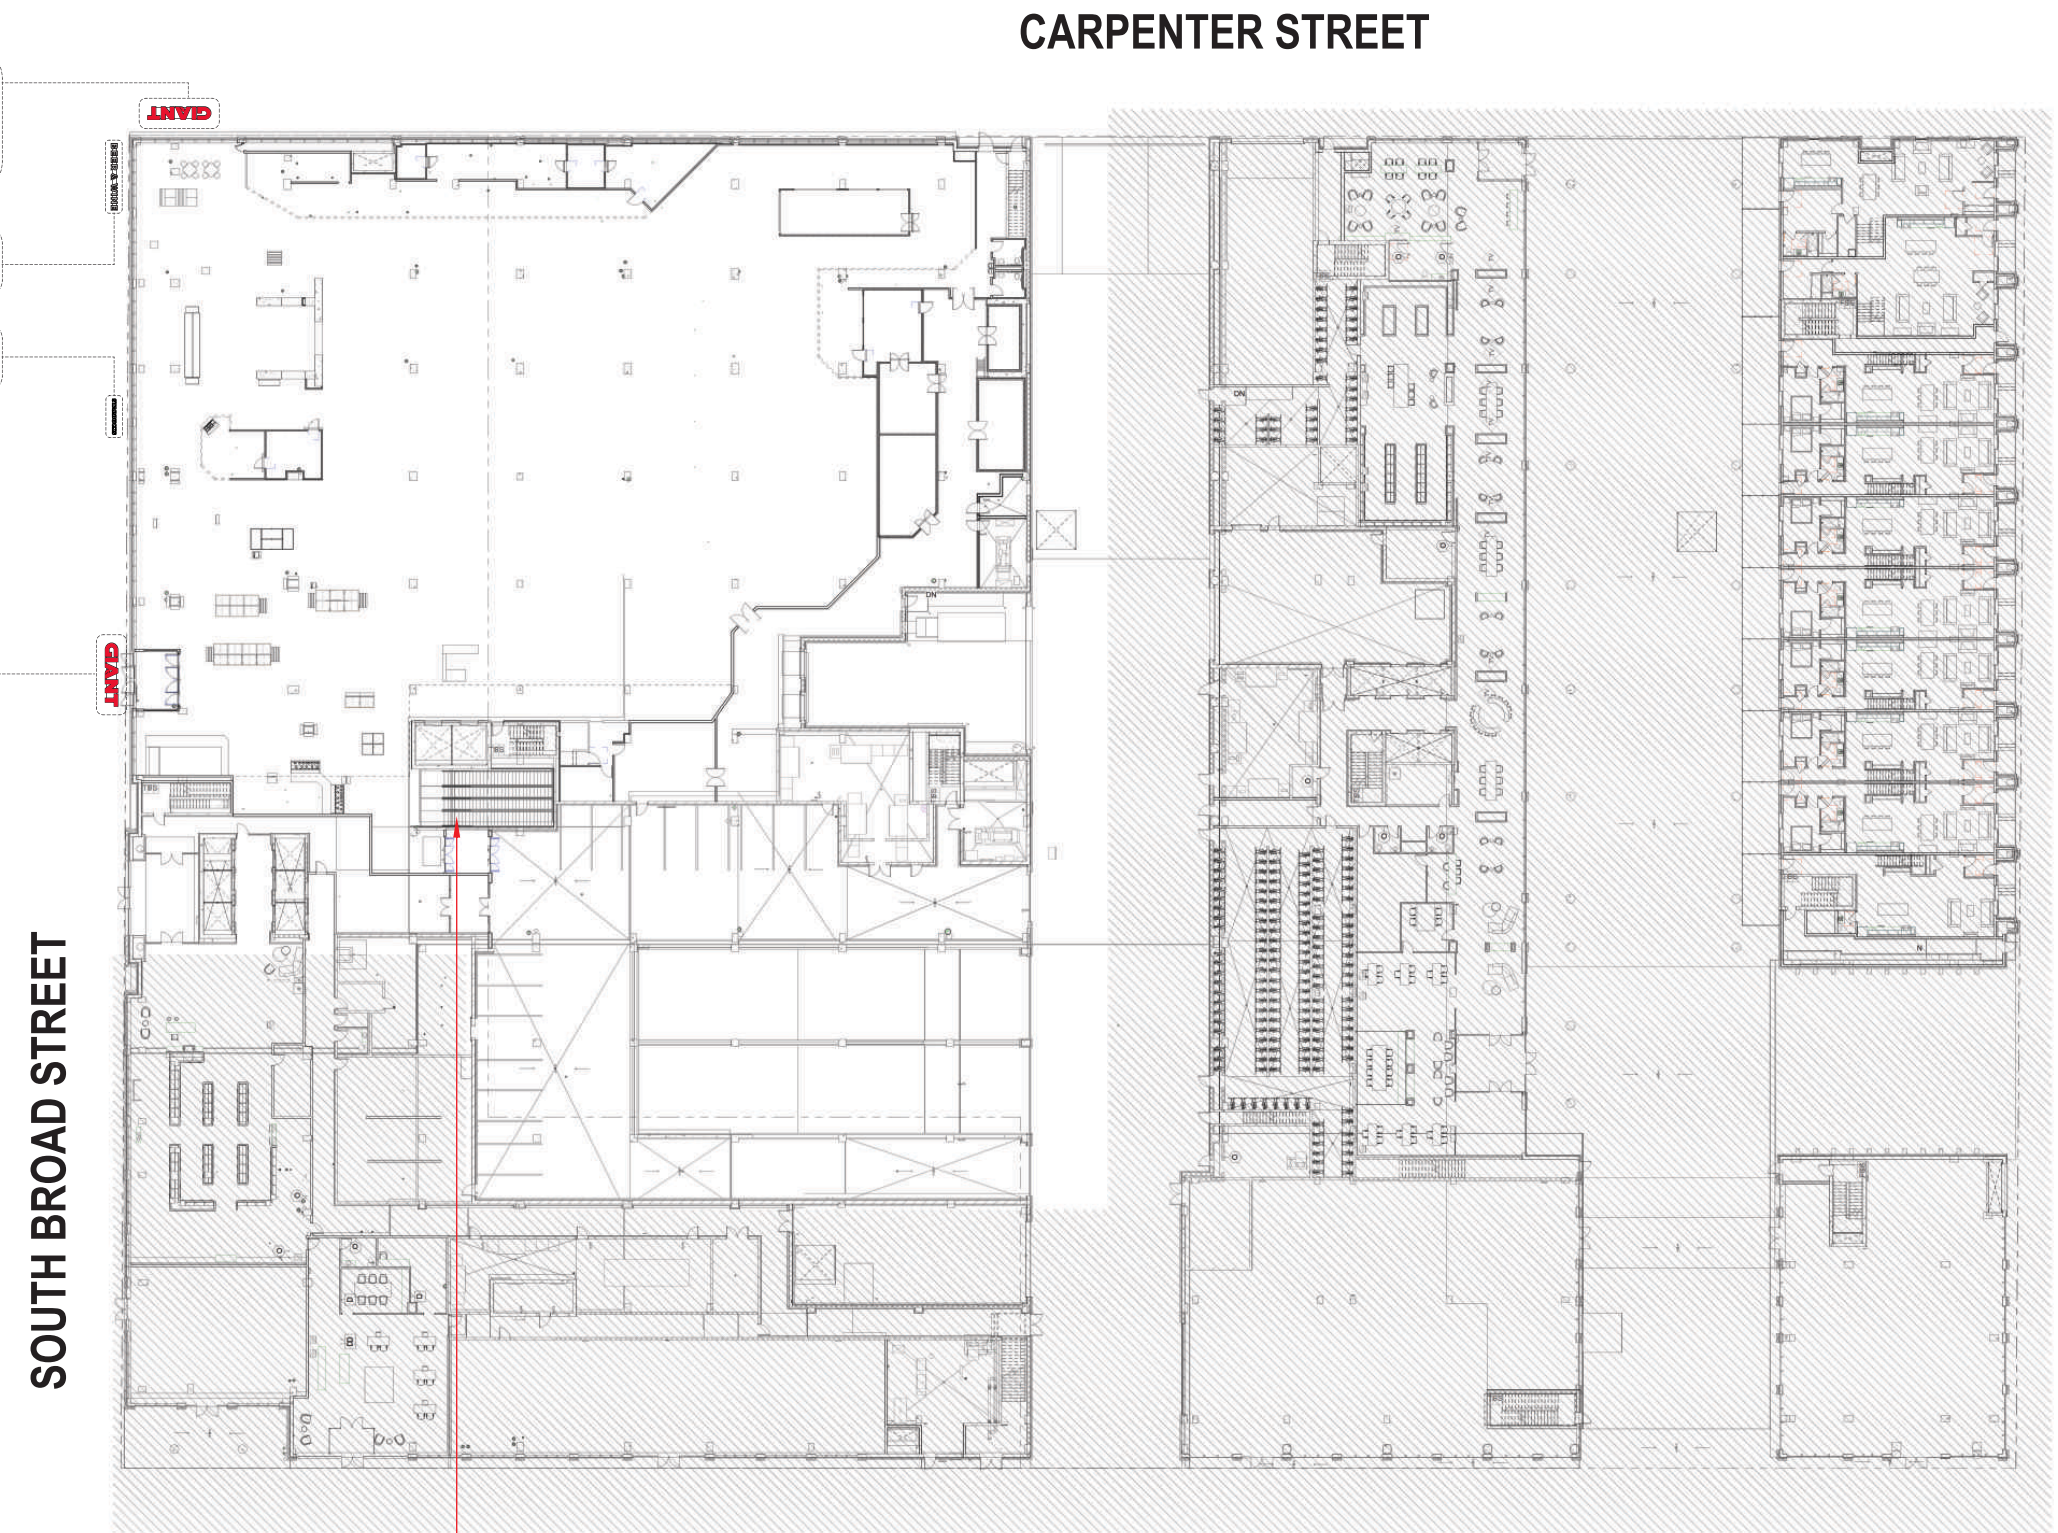

SOUTH BROAD STREET

CARPENTER STREET

GARAGE CHANNEL LETTERS

WASHINGTON AVENUE

2 PLAN VIEW - SIGN PLACEMENT
SCALE: NTS



A VISUAL SOLUTIONS COMPANY.

7440 Fort Smallwood Road
Baltimore, Maryland 21226
800.854.0568

PROJECT TITLE: GIANT #6549		
ORDER TITLE: BUILDING ID SIGNS		
CITY PHILADELPHIA	COUNTY	
STATE PA	CODE ZIP 19146	
DRAWING DATE 01/24/24	GABLE REP APH	PROJECT MGR. CCL

ENGINEER OF RECORD SEAL:

ENGINEER OF RECORD SIGNATURE/DATE:

REVISION HISTORY			
NO.	DATE	PREV DRWG	DESCRIPTION

All designs indicated in these drawings are the property of Gable. All copyrights reserved. No copies, transmissions, reproductions or electronic manipulation of any portion of these drawings in whole or in part are to be made without the express written permission of Gable.

PRODUCT TYPE:
BUILDING PLAN VIEW

DRAWING TYPE:
GENERAL NOTES

PROJECT NO.	TASK NO.	QTY.
94039-1	250678	-
DWG. NO.	SHEET	
14814LC	GN-102	




A VISUAL SOLUTIONS COMPANY.

7440 Fort Smallwood Road
Baltimore, Maryland 21226
800.854.0568

PROJECT TITLE: GIANT #6549		
ORDER TITLE: BUILDING ID SIGNS		
CITY PHILADELPHIA	COUNTY	
STATE PA	CODE ZIP 19146	
DRAWING DATE 01/24/24	GABLE REP APH	PROJECT MGR. CCL

ENGINEER OF RECORD SEAL:

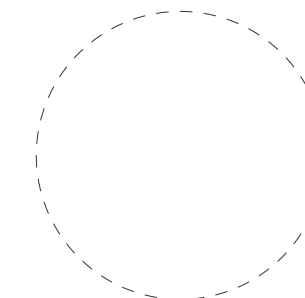

ENGINEER OF RECORD SIGNATURE/DATE:

REVISION HISTORY


NO.	DATE	PREV DRWG	DESCRIPTION

All designs indicated in these drawings are the property of Gable. All copyrights reserved. No copies, transmissions, reproductions or electronic manipulation of any portion of these drawings in whole or in part are to be made without the express written permission of Gable.

PRODUCT TYPE:
ILLUMINATED CHANNEL LETTERS

DRAWING TYPE:
MOUNTING BRACKET DETAIL


PROJECT NO.	TASK NO.	QTY.
94039-1	250678	28
DWG. NO.	SHEET	
14814LC	S-100	

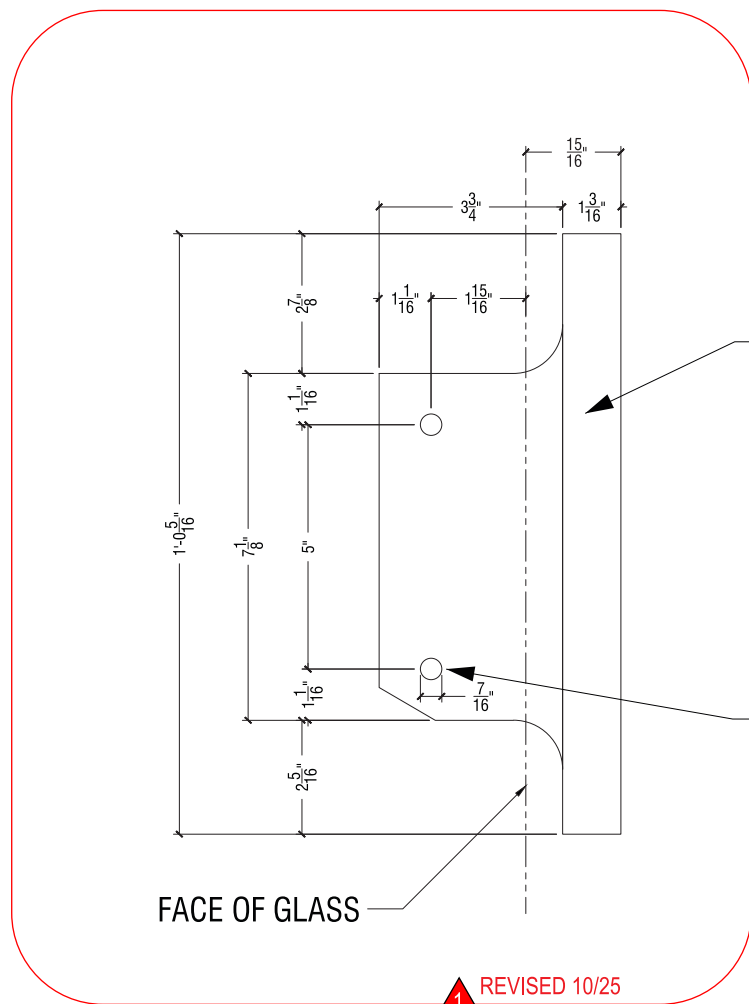

FIN PLATE PROVIDED BY OTHERS; 6000 SERIES ALUM.;
APPROX. 1/2" THK.; WEIGHT RATING PER
PLATE = 1654 LBS. MAX. VERTICAL LOAD


PROVIDED FIN PLATE, CUT DOWN,
& INSTALLED BY OTHERS; 6000 SERIES ALUM.;
APPROX. 1/2" THK.
TOTAL QTY: (28)
*SEE FOLLOWING ELEVATION SHEETS FOR
QUANTITY BREAKDOWN*

7/16" DIA. PRE-DRILLED HOLES BY OTHERS
FOR ATTACHMENT; QTY: 2 PER PLATE

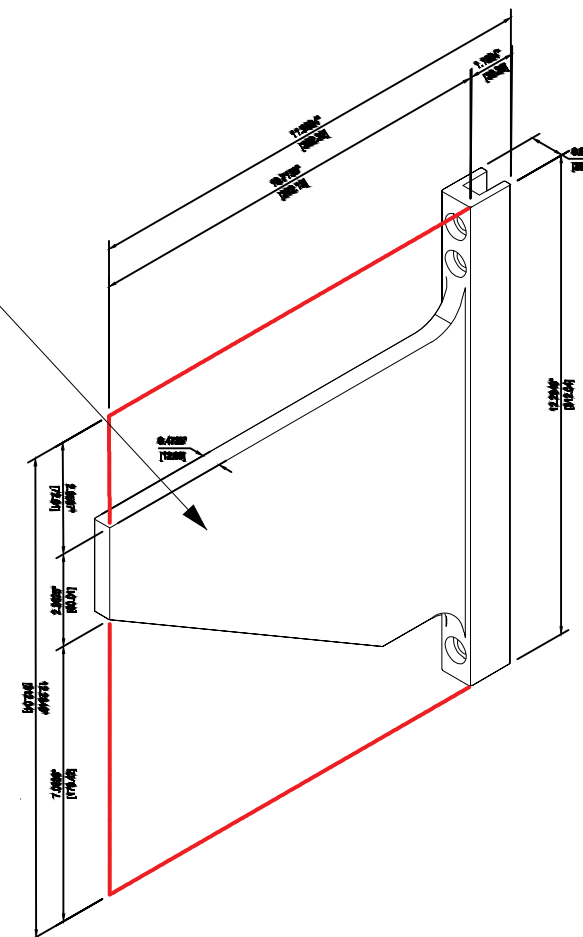

1 MODIFIED FIN PLATE DETAIL (REVISED)
SCALE: 3" = 1'-0"

2 ORIGINAL FIN PLATE DESIGN
SCALE: N.T.S.

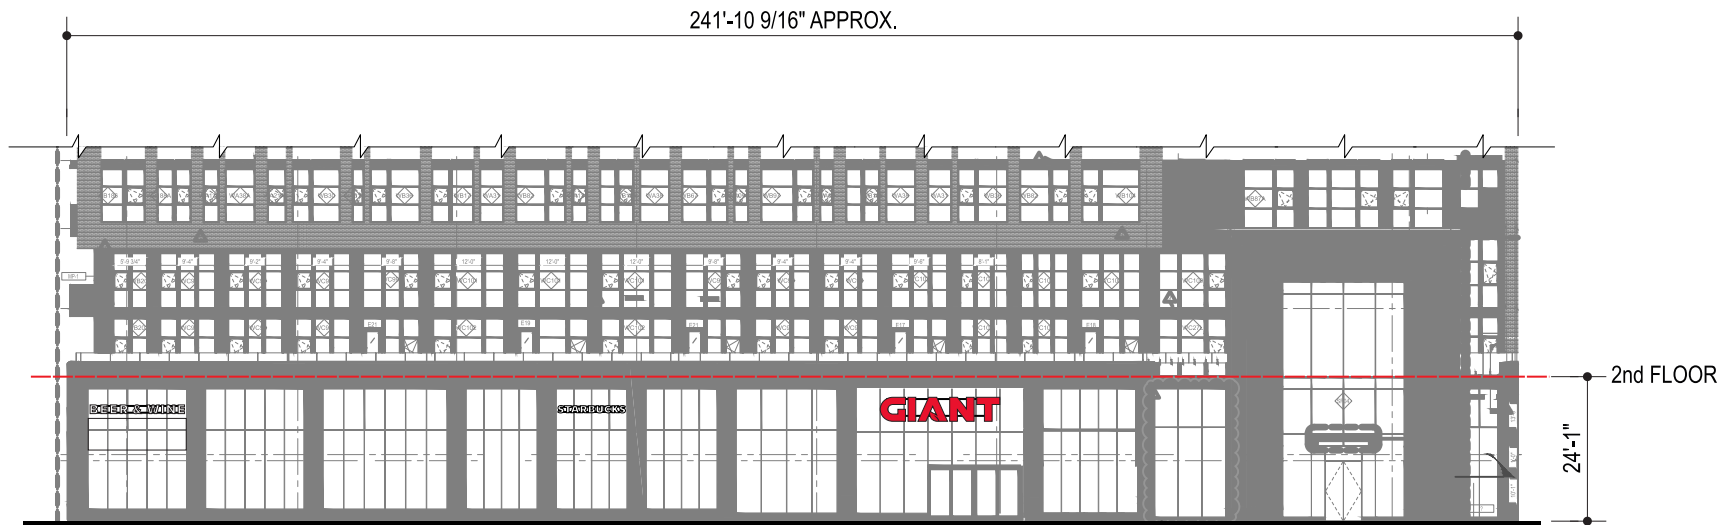

1 SOUTH BROAD STREET ELEVATION (PARTIAL)
SCALE: 1/32" = 1'-0"



2 NIGHT VIEWS
SCALE: NTS




3 SOUTH BROAD STREET RENDERING (SUBMITTED 01/32/22)
SCALE: NTS



A VISUAL SOLUTIONS COMPANY.

7440 Fort Smallwood Road
Baltimore, Maryland 21226
800.854.0568

PROJECT TITLE: GIANT #6549		
ORDER TITLE: BUILDING ID SIGNS		
CITY PHILADELPHIA	COUNTY	
STATE PA	CODE ZIP 19146	
DRAWING DATE 01/24/24	GABLE REP APH	PROJECT MGR. CCL

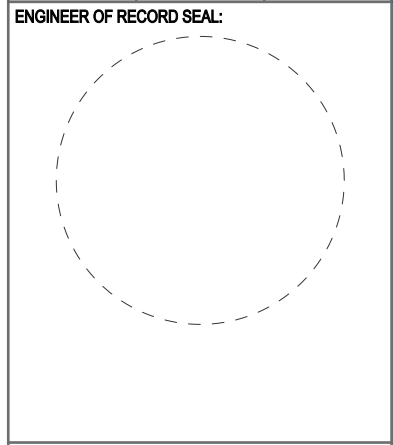

ENGINEER OF RECORD SIGNATURE/DATE:


REVISION HISTORY			
NO.	DATE	PREV DRWG	DESCRIPTION

All designs indicated in these drawings are the property of Gable. All copyrights reserved. No copies, transmissions, reproductions or electronic manipulation of any portion of these drawings in whole or in part are to be made without the express written permission of Gable.

PRODUCT TYPE:
ELEVATIONS

DRAWING TYPE:
BUILDING ELEVATIONS

PROJECT NO.	TASK NO.	QTY.
94039-1	250678	1 OF EACH
DWG. NO.	SHEET	
14814LC	A-100	

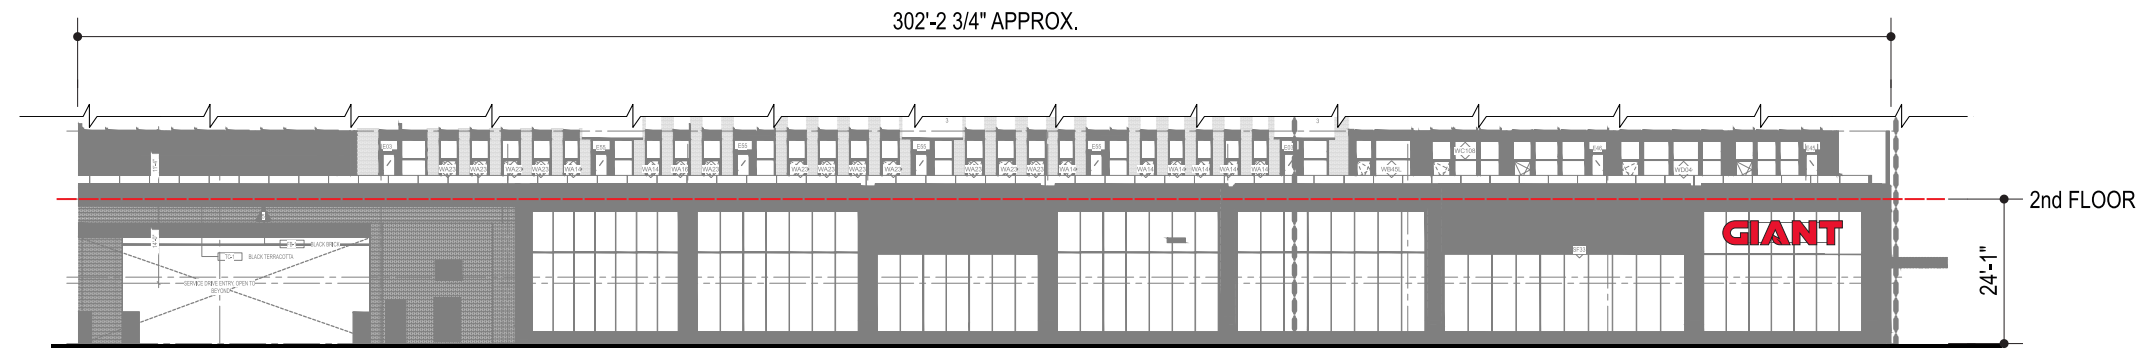

1 CARPENTER STREET ELEVATION (PARTIAL)
SCALE: 1/32"= 1'-0"



2 NIGHT VIEW
SCALE: NTS




3 CARPENTER STREET RENDERING (SUBMITTED 01/31/22)
SCALE: NTS



A VISUAL SOLUTIONS COMPANY.

7440 Fort Smallwood Road
Baltimore, Maryland 21226
800.854.0568

PROJECT TITLE: GIANT #6549		
ORDER TITLE: BUILDING ID SIGNS		
CITY PHILADELPHIA	COUNTY	
STATE PA	CODE ZIP 19146	
DRAWING DATE 01/24/24	GABLE REP APH	PROJECT MGR. CCL

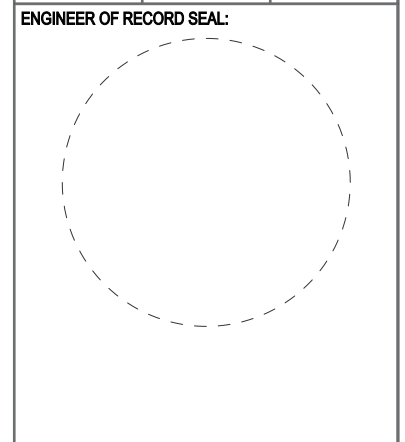

ENGINEER OF RECORD SIGNATURE/DATE:


REVISION HISTORY			
NO.	DATE	PREV DRWG	DESCRIPTION

All designs indicated in these drawings are the property of Gable. All copyrights reserved. No copies, transmissions, reproductions or electronic manipulation of any portion of these drawings in whole or in part are to be made without the express written permission of Gable.

PRODUCT TYPE:
ELEVATIONS


DRAWING TYPE:
BUILDING ELEVATIONS

PROJECT NO.	TASK NO.	QTY.
94039-1	250678	1
DWG. NO.	SHEET	
14814LC	A-101	

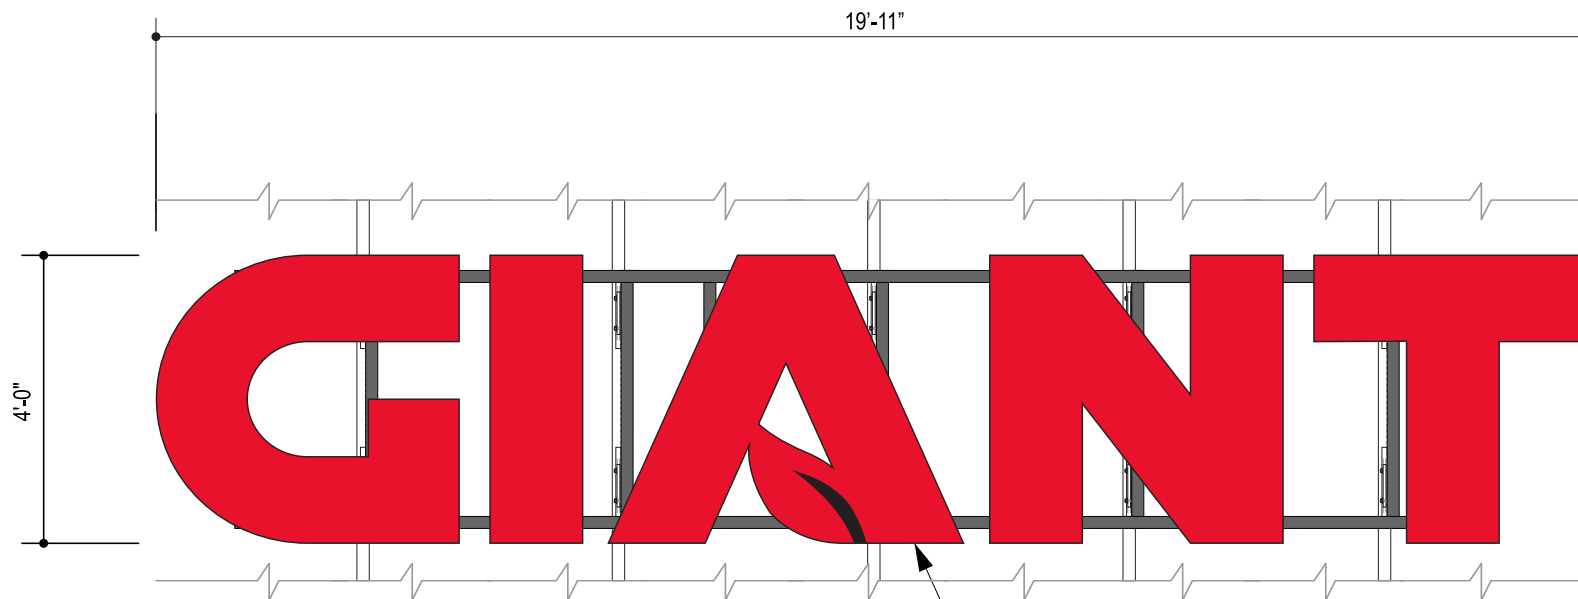


1 ELEVATION DETAIL 79.66 SQ.FT.
SCALE: 3/8" = 1'-0"

ILLUMINATED CHANNEL LETTERS
STRINGER MOUNTED TO CLIP
SYSTEM ON CURTAIN WALL

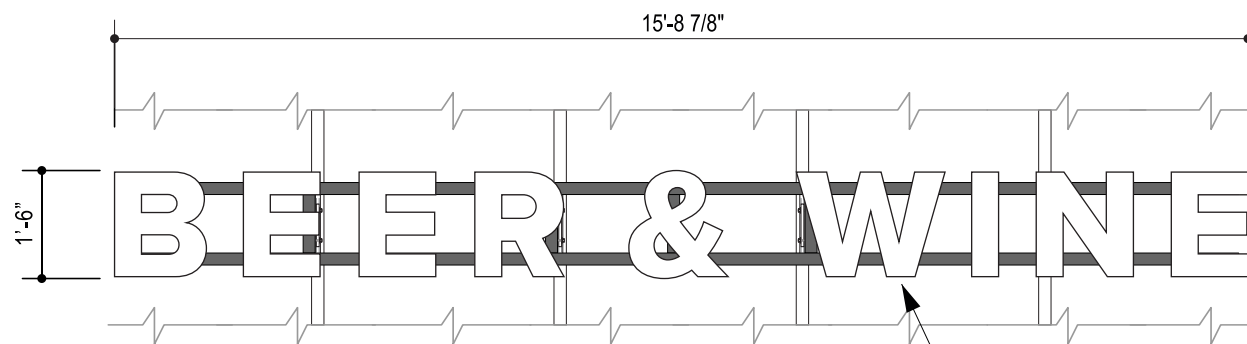

2 ELEVATION DETAIL 22.6 SQ.FT.
SCALE: 3/8" = 1'-0"

ILLUMINATED CHANNEL LETTERS
STRINGER MOUNTED TO CLIP
SYSTEM ON CURTAIN WALL

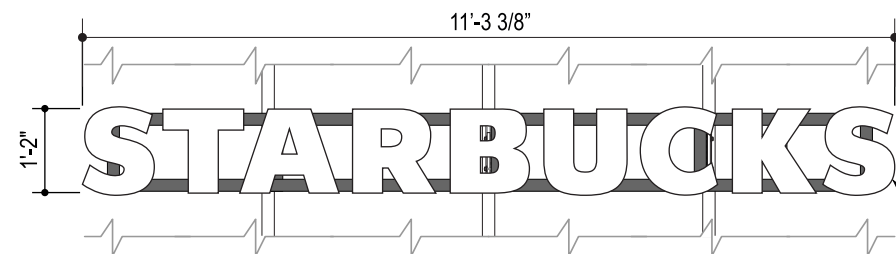

3 ELEVATION DETAIL 13.16 SQ.FT.
SCALE: 3/8" = 1'-0"

ILLUMINATED CHANNEL LETTERS
STRINGER MOUNTED TO CLIP
SYSTEM ON CURTAIN WALL

WEIGHT (LBS)	
ITEMS	WEIGHTS (LBS.)
GIANT	190 LBS.
BEER & WINE	70 LBS.
STARBUCKS	80 LBS.



A VISUAL
SOLUTIONS
COMPANY.

7440 Fort Smallwood Road
Baltimore, Maryland 21226
800.854.0568

PROJECT TITLE:
GIANT #6549


ORDER TITLE:
BUILDING ID SIGNS

CITY PHILADELPHIA	COUNTY
----------------------	--------

STATE PA	CODE ZIP 19146
-------------	-------------------

DRAWING DATE 01/24/24	GABLE REP APH	PROJECT MGR. CCL
--------------------------	------------------	---------------------

ENGINEER OF RECORD SEAL:

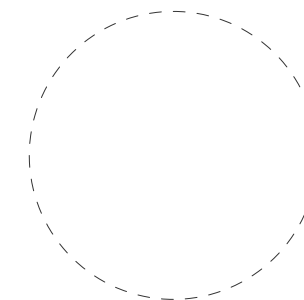

ENGINEER OF RECORD SIGNATURE/DATE:

REVISION HISTORY

NO.	DATE	PREV DRWG	DESCRIPTION

All designs indicated in these drawings are the property of Gable. All copyrights reserved. No copies, transmissions, reproductions or electronic manipulation of any portion of these drawings in whole or in part are to be made without the express written permission of Gable.

PRODUCT TYPE:
S. BROAD STREET
CHANNEL LETTERS

DRAWING TYPE:
ELEVATION DETAIL

PROJECT NO.	TASK NO.	QTY.
94039-1	250678	1 OF EACH
DWG. NO.	SHEET	
14814LC	A-102	



A VISUAL SOLUTIONS COMPANY.

7440 Fort Smallwood Road
Baltimore, Maryland 21226
800.854.0568

PROJECT TITLE:
GIANT #6549


ORDER TITLE:
BUILDING ID SIGNS

CITY PHILADELPHIA COUNTY

STATE PA CODE ZIP 19146

DRAWING DATE 01/24/24 GABLE REP APH PROJECT MGR. CCL

ENGINEER OF RECORD SEAL:

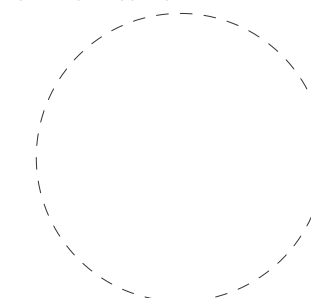

ENGINEER OF RECORD SIGNATURE/DATE:

REVISION HISTORY

NO.	DATE	PREV DRWG	DESCRIPTION

All designs indicated in these drawings are the property of Gable. All copyrights reserved. No copies, transmissions, reproductions or electronic manipulation of any portion of these drawings in whole or in part are to be made without the express written permission of Gable.

PRODUCT TYPE:
S. BROAD STREET CHANNEL LETTERS

DRAWING TYPE:
ELEVATION DETAIL

PROJECT NO.	TASK NO.	QTY.
94039-1	250678	1 OF EACH
DWG. NO.	SHEET	
14814LC	A-103	






1 SOUTH BROAD STREET ELEVATION

SCALE: 1/16" = 1'-0"

NOTE:
- (4) FIN PLATES REQ'D FOR THIS LOCATION. LAYOUT AND MEASUREMENTS TO BE PROVIDED ON FOLLOWING PAGES

NOTE:
- (3) FIN PLATES REQ'D FOR THIS LOCATION. LAYOUT AND MEASUREMENTS TO BE PROVIDED ON FOLLOWING PAGES

NOTE:
- (10) FIN PLATES REQ'D FOR THIS LOCATION. LAYOUT AND MEASUREMENTS TO BE PROVIDED ON FOLLOWING PAGES

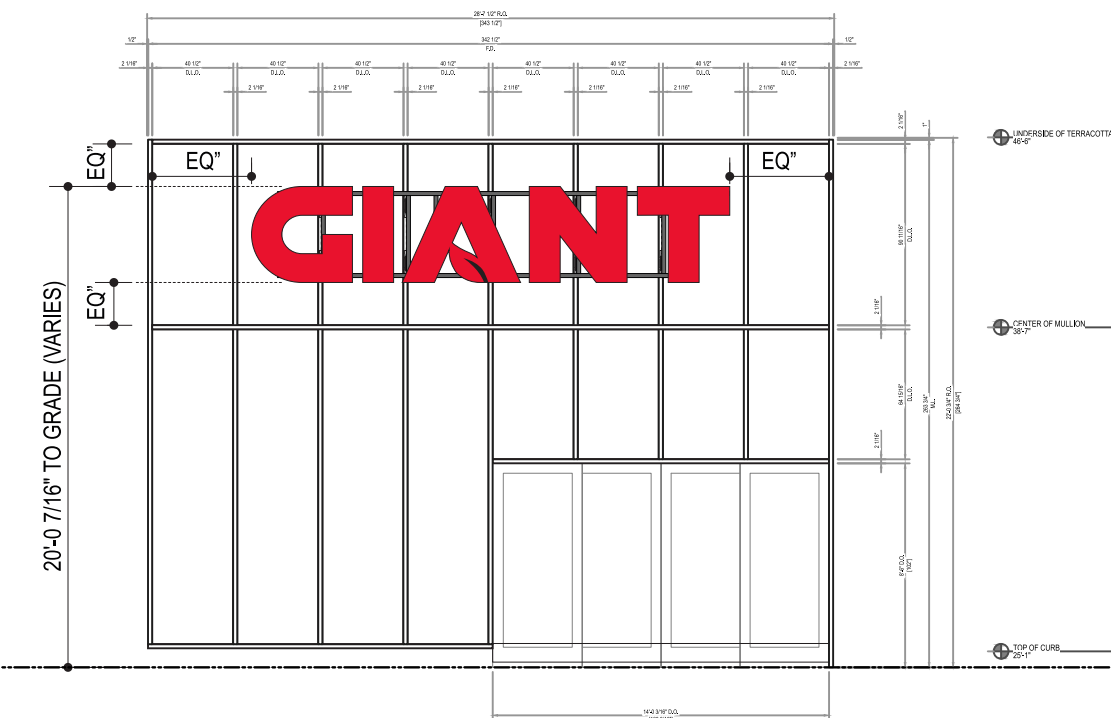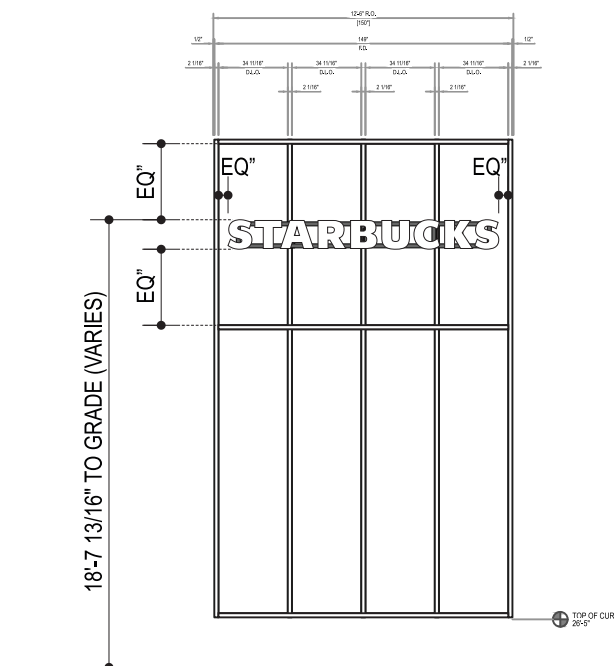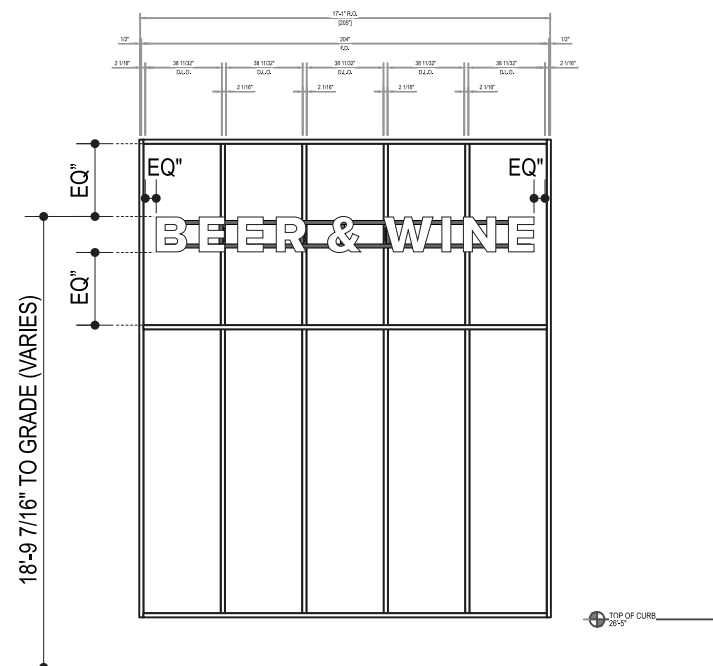

2 SOUTH BROAD STREET ELEVATION

SCALE: 1/8" = 1'-0"




A VISUAL SOLUTIONS COMPANY.

7440 Fort Smallwood Road
Baltimore, Maryland 21226
800.854.0568

PROJECT TITLE: GIANT #6549		
ORDER TITLE: BUILDING ID SIGNS		
CITY PHILADELPHIA	COUNTY	
STATE PA	CODE ZIP 19146	
DRAWING DATE 01/24/24	GABLE REP APH	PROJECT MGR. CCL

ENGINEER OF RECORD SEAL:

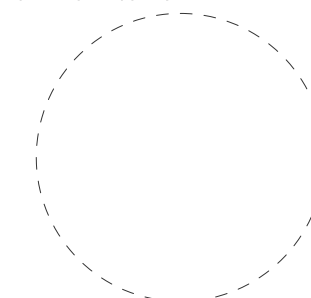

ENGINEER OF RECORD SIGNATURE/DATE:

REVISION HISTORY


NO.	DATE	PREV DRWG	DESCRIPTION

All designs indicated in these drawings are the property of Gable. All copyrights reserved. No copies, transmissions, reproductions or electronic manipulation of any portion of these drawings in whole or in part are to be made without the express written permission of Gable.

PRODUCT TYPE:
S. BROAD STREET
CHANNEL LETTERS


DRAWING TYPE:
ELEVATION DETAIL

PROJECT NO.	TASK NO.	QTY.
94039-1	250678	1
DWG. NO.	SHEET	
14814LC	A-104	

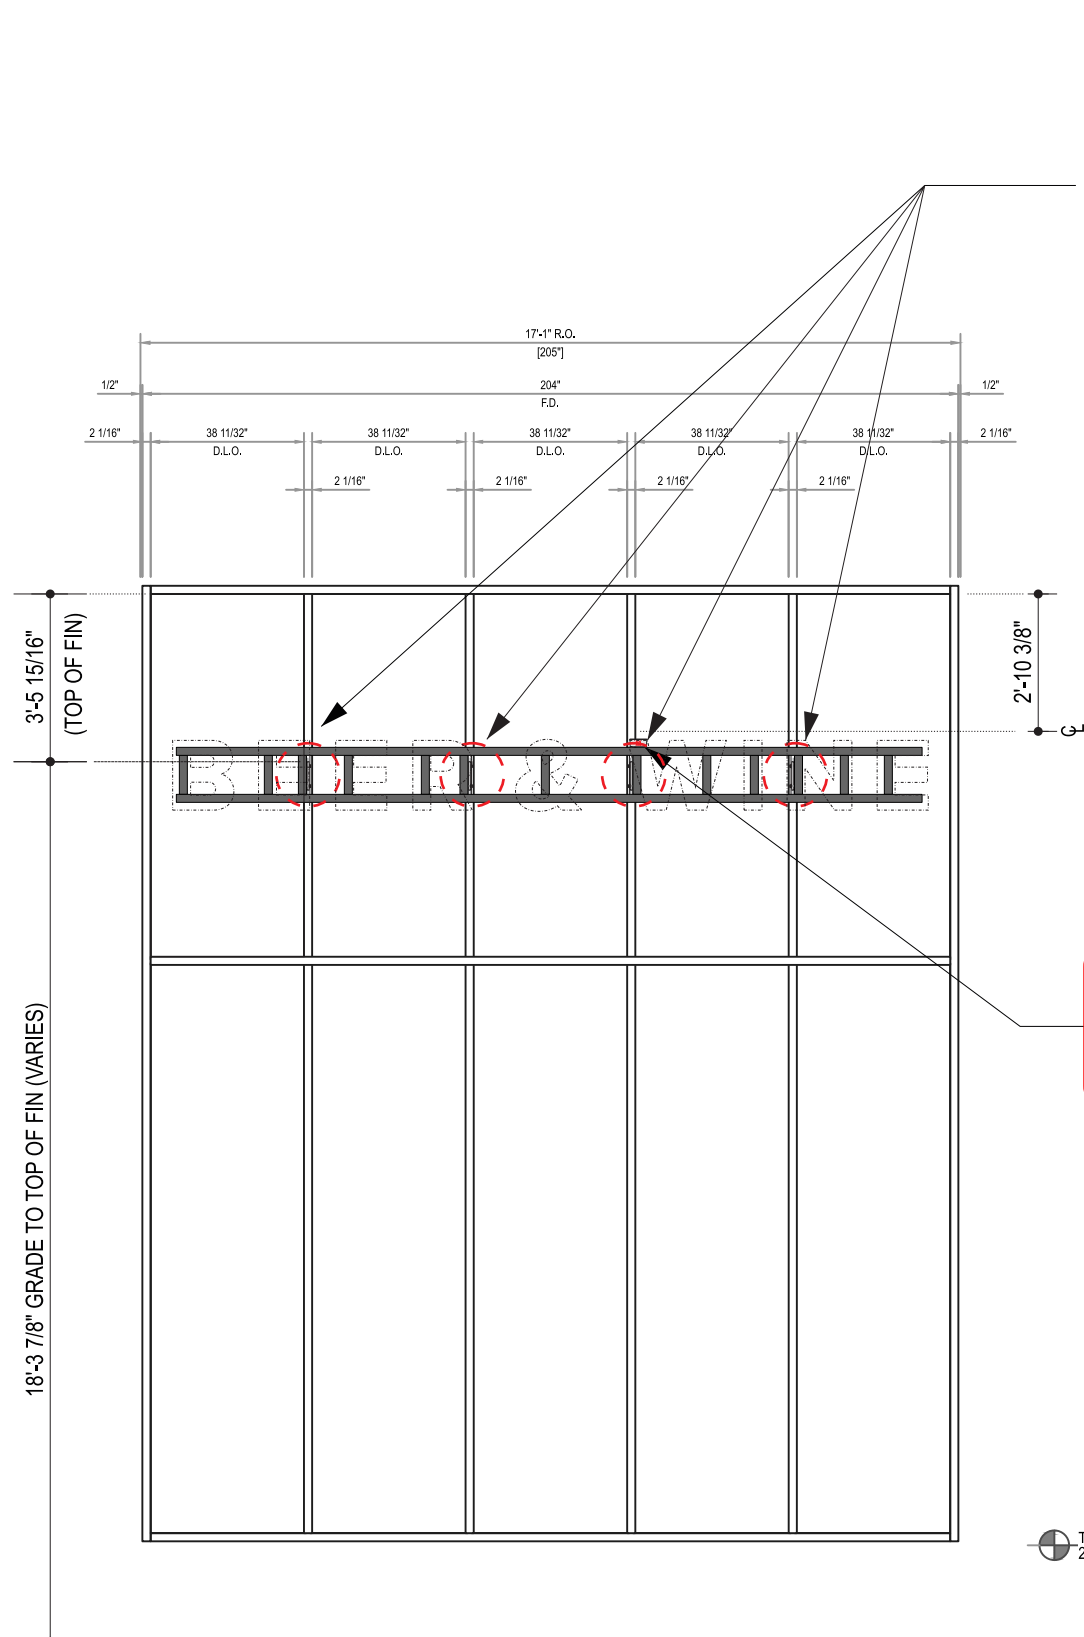

(4) MOUNTING FIN LOCATIONS;
INSTALLED BY OTHERS.

LANDLORD TO PROVIDE 1/2" BLACK EPOXY COATED CABLE TRAY WIRE TO TIE INTO JUNCTION BOX AT TOP OF SIGN AT THIS LOCATION
REVISED 10/25

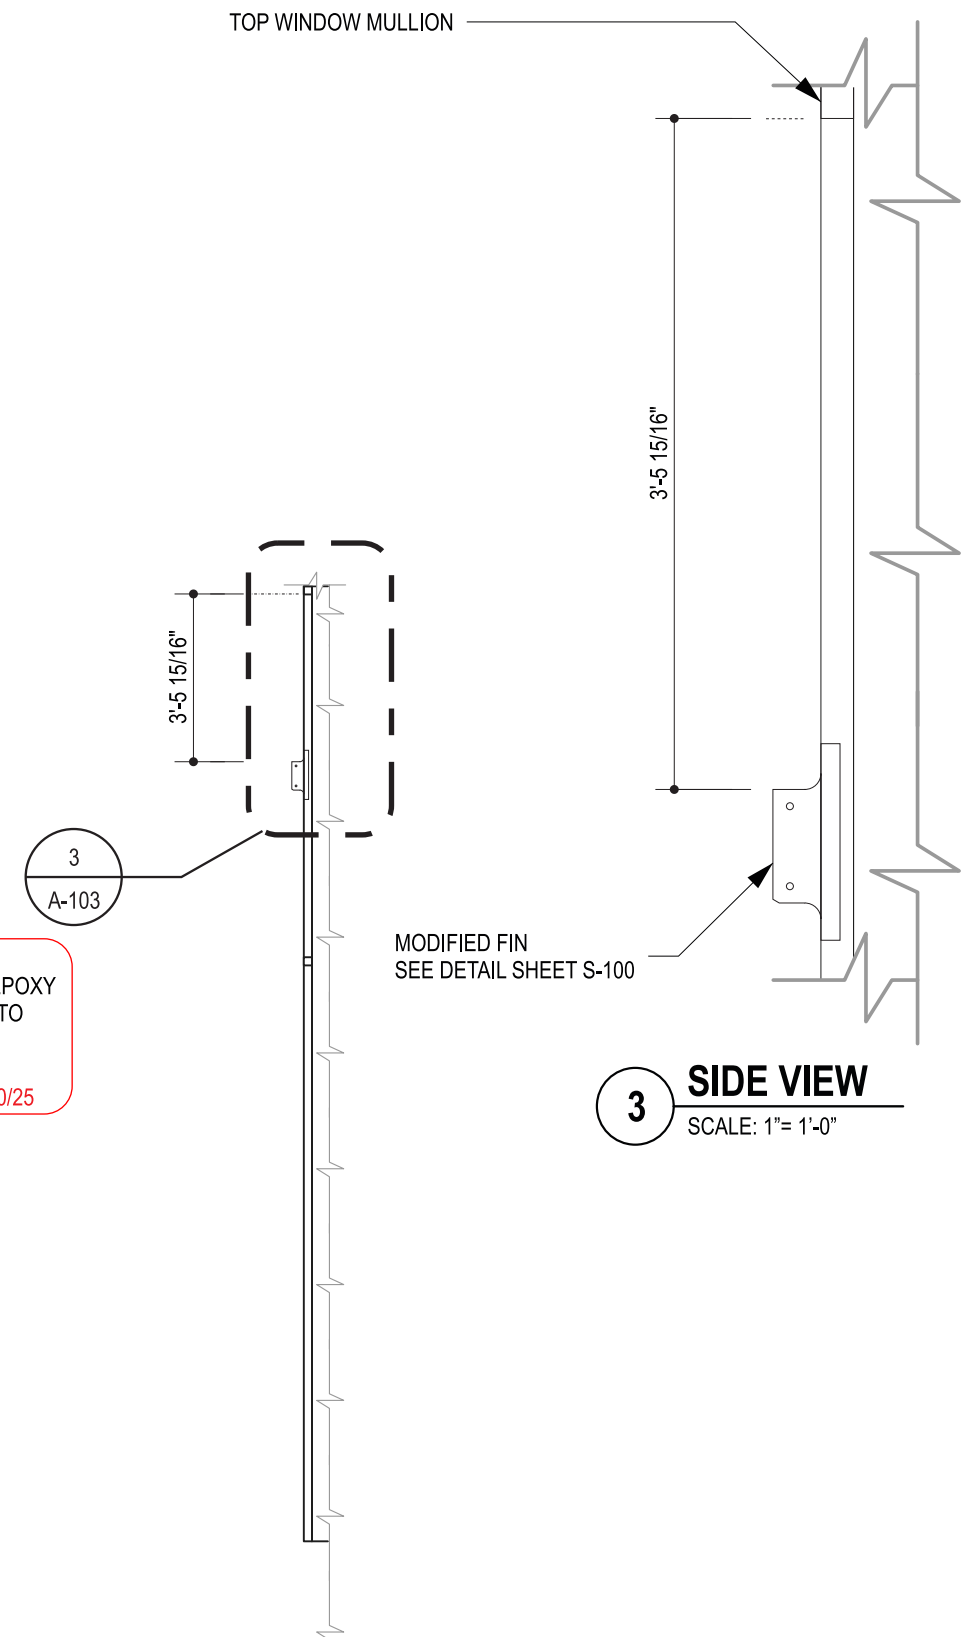

3 SIDE VIEW
SCALE: 1"= 1'-0"

1 SOUTH BROAD STREET ELEVATION
SCALE: 1/4"= 1'-0"

2 SIDE VIEW
SCALE: 1/4"= 1'-0"




A VISUAL SOLUTIONS COMPANY.

7440 Fort Smallwood Road
Baltimore, Maryland 21226
800.854.0568

PROJECT TITLE: GIANT #6549		
ORDER TITLE: BUILDING ID SIGNS		
CITY PHILADELPHIA	COUNTY	
STATE PA	CODE ZIP 19146	
DRAWING DATE 01/24/24	GABLE REP APH	PROJECT MGR. CCL

ENGINEER OF RECORD SEAL:

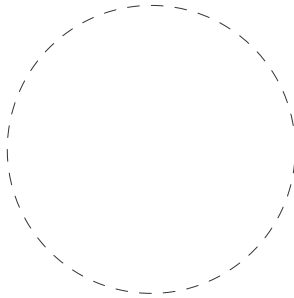

ENGINEER OF RECORD SIGNATURE/DATE:


REVISION HISTORY			
NO.	DATE	PREV DRWG	DESCRIPTION

All designs indicated in these drawings are the property of Gable. All copyrights reserved. No copies, transmissions, reproductions or electronic manipulation of any portion of these drawings in whole or in part are to be made without the express written permission of Gable.

PRODUCT TYPE:
S. BROAD STREET CHANNEL LETTERS

DRAWING TYPE:
ELEVATION DETAIL

PROJECT NO.	TASK NO.	QTY.
94039-1	250678	1
DWG. NO.	SHEET	
14814LC	A-105	

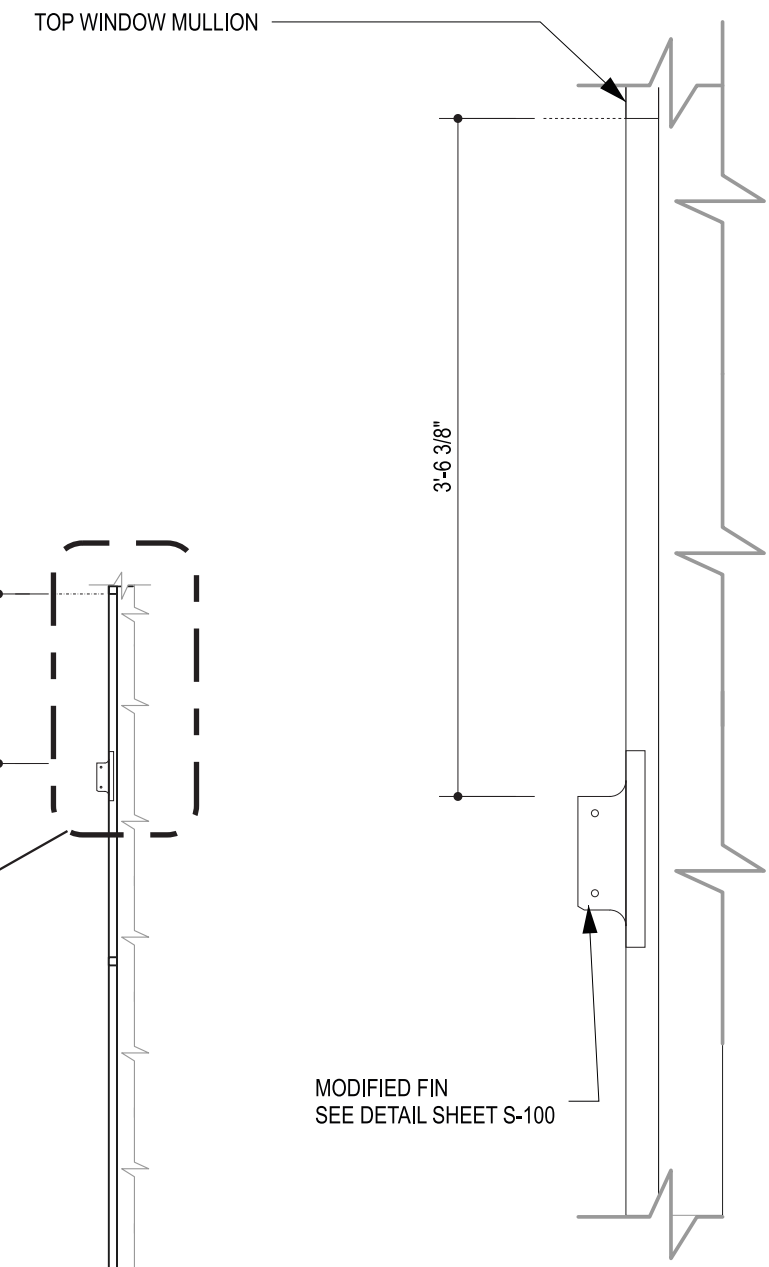


3 SIDE VIEW
SCALE: 1"= 1'-0"

(3) MOUNTING FIN LOCATIONS;
INSTALLED BY OTHERS. GABLE PM
TO COORDINATE w/ GC TO VERIFY
NO ISSUES w/ FIN VERTICAL SPACING.

LANDLORD TO PROVIDE 1/2" BLACK EPOXY
COATED CABLE TRAY WIRE TO TIE INTO
JUNCTION BOX AT TOP OF SIGN
AT THIS LOCATION
1 REVISED 10/25

3
A-104

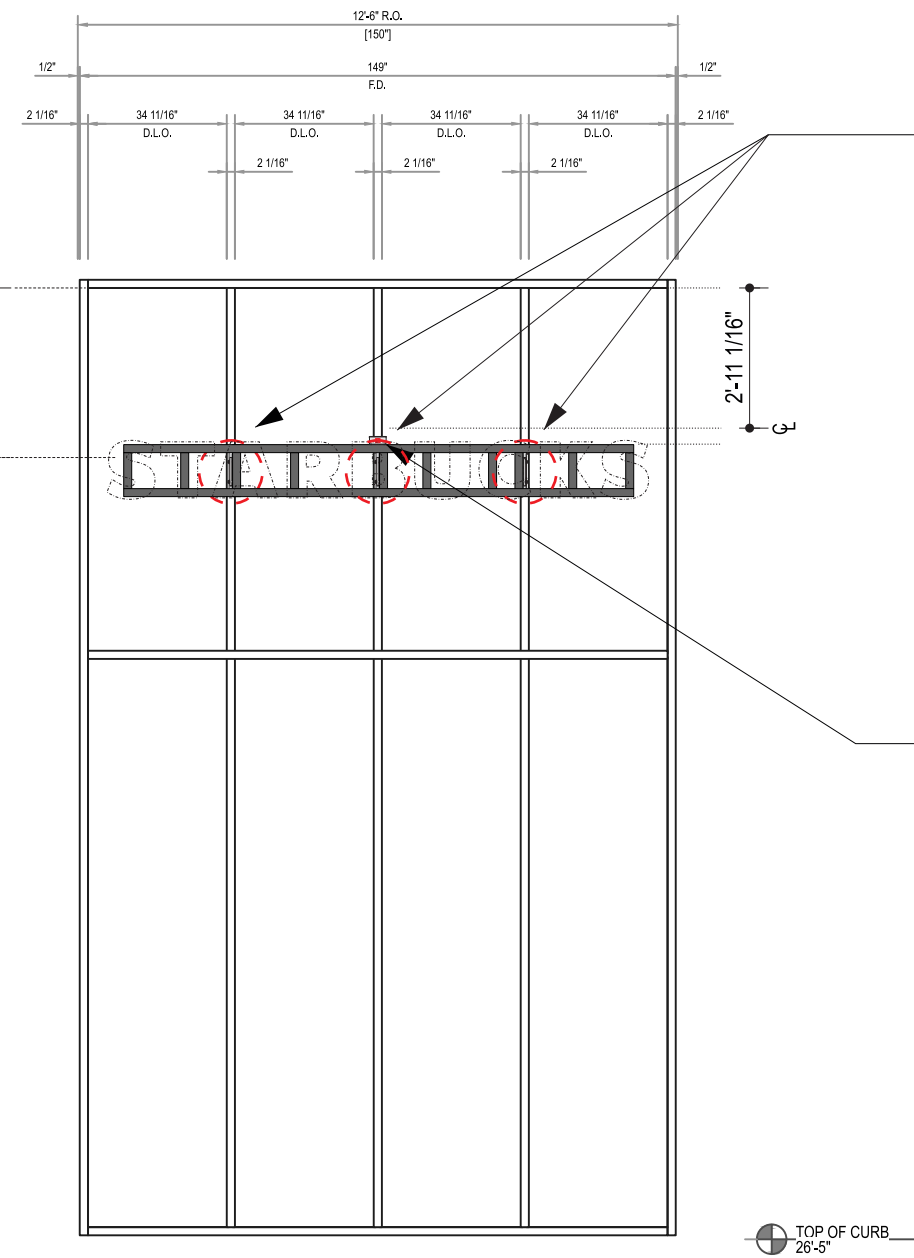

1 SOUTH BROAD STREET ELEVATION
SCALE: 1/4"= 1'-0"

2 SIDE VIEW
SCALE: 1/4"= 1'-0"


TOP OF CURB
26'-5"



A VISUAL SOLUTIONS COMPANY.

7440 Fort Smallwood Road
Baltimore, Maryland 21226
800.854.0568

PROJECT TITLE: GIANT #6549		
ORDER TITLE: BUILDING ID SIGNS		
CITY PHILADELPHIA	COUNTY	
STATE PA	CODE ZIP 19146	
DRAWING DATE 01/24/24	GABLE REP APH	PROJECT MGR. CCL

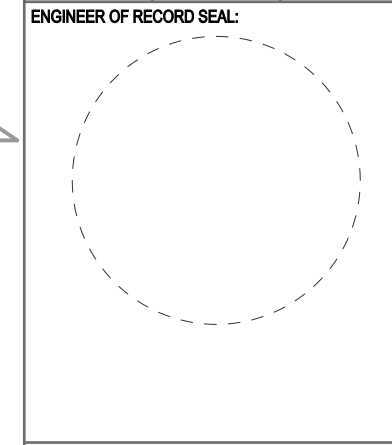

ENGINEER OF RECORD SIGNATURE/DATE:


REVISION HISTORY			
NO.	DATE	PREV DRWG	DESCRIPTION

All designs indicated in these drawings are the property of Gable. All copyrights reserved. No copies, transmissions, reproductions or electronic manipulation of any portion of these drawings in whole or in part are to be made without the express written permission of Gable.

PRODUCT TYPE:
S. BROAD STREET CHANNEL LETTERS


DRAWING TYPE:
ELEVATION DETAIL

PROJECT NO.	TASK NO.	QTY.
94039-1	250678	1
DWG. NO.	SHEET	
14814LC	A-106	

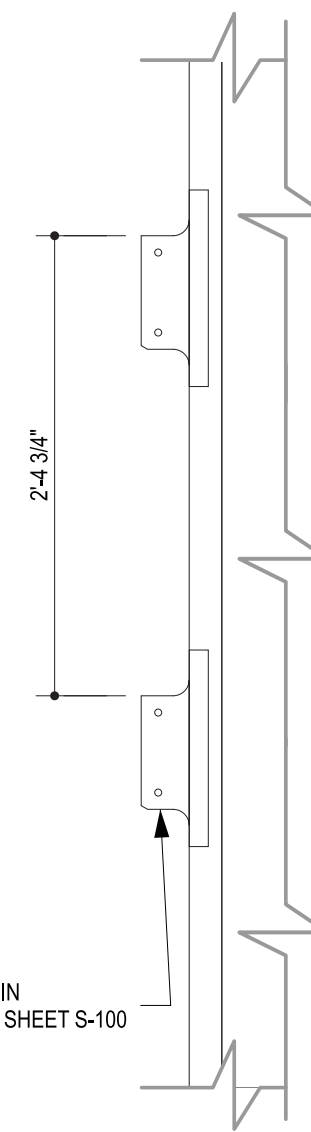


3 SIDE VIEW
SCALE: 1"= 1'-0"

LANDLORD TO PROVIDE 1/2" BLACK EPOXY COATED CABLE TRAY WIRE TO TIE INTO JUNCTION BOX AT TOP OF SIGN AT THIS LOCATION
REVISD 10/25

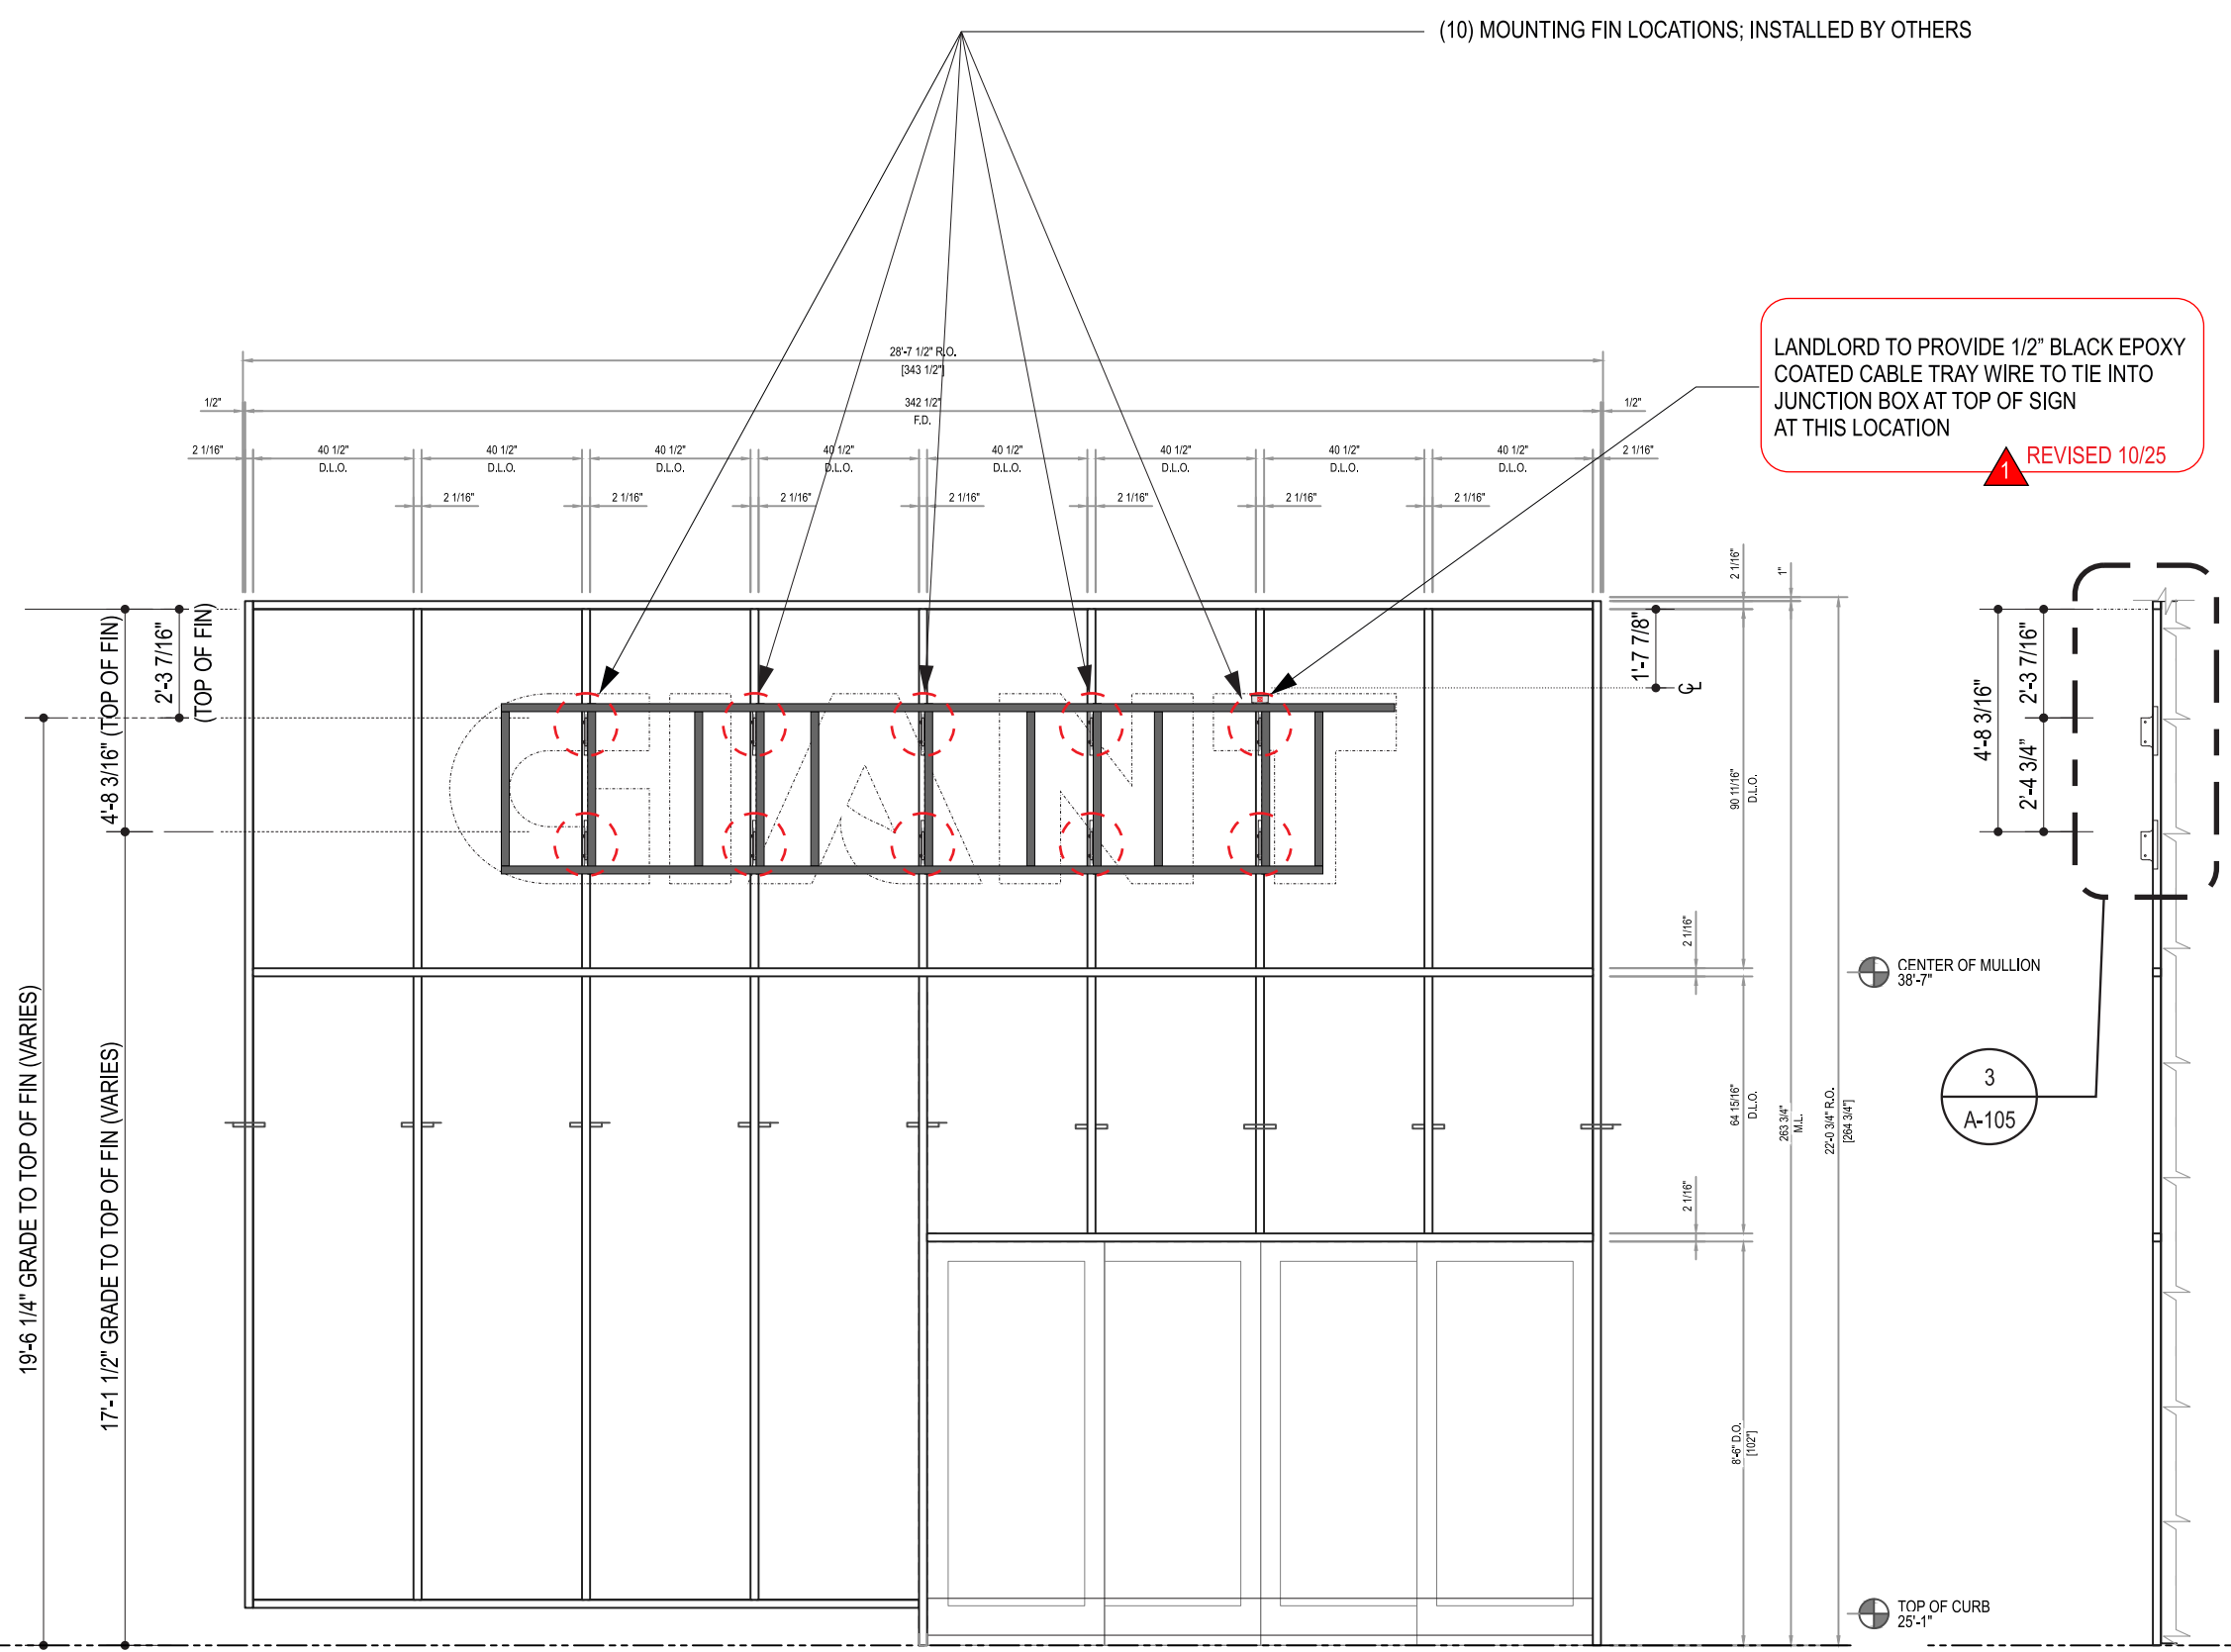

2 SIDE VIEW
SCALE: 1/4"= 1'-0"

1 SOUTH BROAD STREET ELEVATION
SCALE: 1/4"= 1'-0"

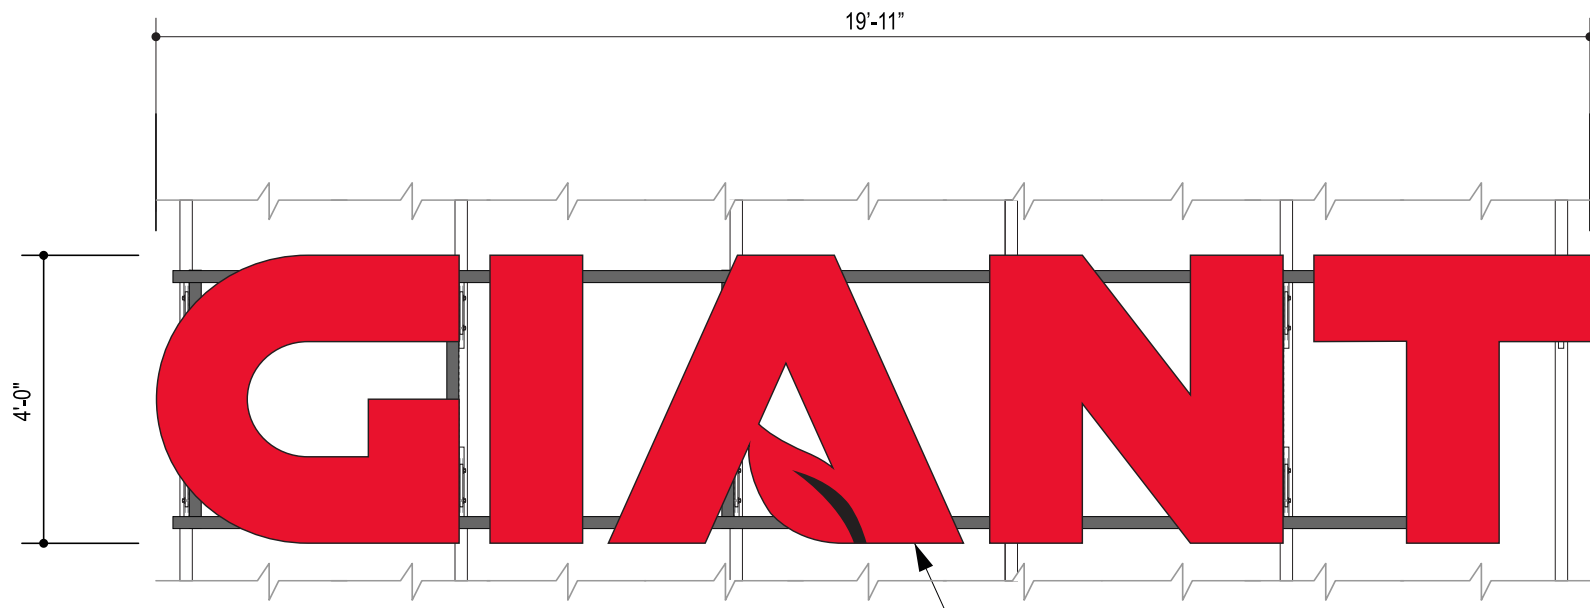

1 ELEVATION DETAIL 79.66 SQ.FT.
SCALE: 3/8" = 1'-0"

ILLUMINATED CHANNEL LETTERS
STRINGER MOUNTED TO CLIP
SYSTEM ON CURTAIN WALL

WEIGHT (LBS)	
ITEMS	WEIGHTS (LBS.)
GIANT	190 LBS.



A VISUAL
SOLUTIONS
COMPANY.

7440 Fort Smallwood Road
Baltimore, Maryland 21226
800.854.0568

PROJECT TITLE: GIANT #6549		
ORDER TITLE: BUILDING ID SIGNS		
CITY PHILADELPHIA	COUNTY	
STATE PA	CODE ZIP 19146	
DRAWING DATE 01/24/24	GABLE REP APH	PROJECT MGR. CCL

ENGINEER OF RECORD SEAL:

ENGINEER OF RECORD SIGNATURE/DATE:

REVISION HISTORY			
NO.	DATE	PREV DRWG	DESCRIPTION

All designs indicated in these drawings are the property of Gable. All copyrights reserved. No copies, transmissions, reproductions or electronic manipulation of any portion of these drawings in whole or in part are to be made without the express written permission of Gable.

PRODUCT TYPE:
CARPENTER STREET
CHANNEL LETTERS

DRAWING TYPE:
ELEVATION DETAIL

PROJECT NO. 94039-1	TASK NO. 250678	QTY. 1
DWG. NO. 14814LC		SHEET A-107



A VISUAL SOLUTIONS COMPANY.

7440 Fort Smallwood Road
Baltimore, Maryland 21226
800.854.0568

PROJECT TITLE:
GIANT #6549


ORDER TITLE:
BUILDING ID SIGNS

CITY PHILADELPHIA COUNTY

STATE PA CODE ZIP 19146

DRAWING DATE 01/24/24 GABLE REP APH PROJECT MGR. CCL

ENGINEER OF RECORD SEAL:

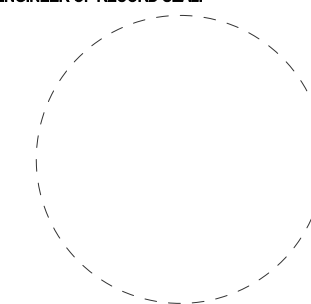

ENGINEER OF RECORD SIGNATURE/DATE:

REVISION HISTORY


NO.	DATE	PREV DRWG	DESCRIPTION

All designs indicated in these drawings are the property of Gable. All copyrights reserved. No copies, transmissions, reproductions or electronic manipulation of any portion of these drawings in whole or in part are to be made without the express written permission of Gable.


PRODUCT TYPE:
CARPENTER STREET CHANNEL LETTERS

DRAWING TYPE:
ELEVATION DETAIL

PROJECT NO.	TASK NO.	QTY.
94039-1	250678	1
DWG. NO.	SHEET	
14814LC	A-108	

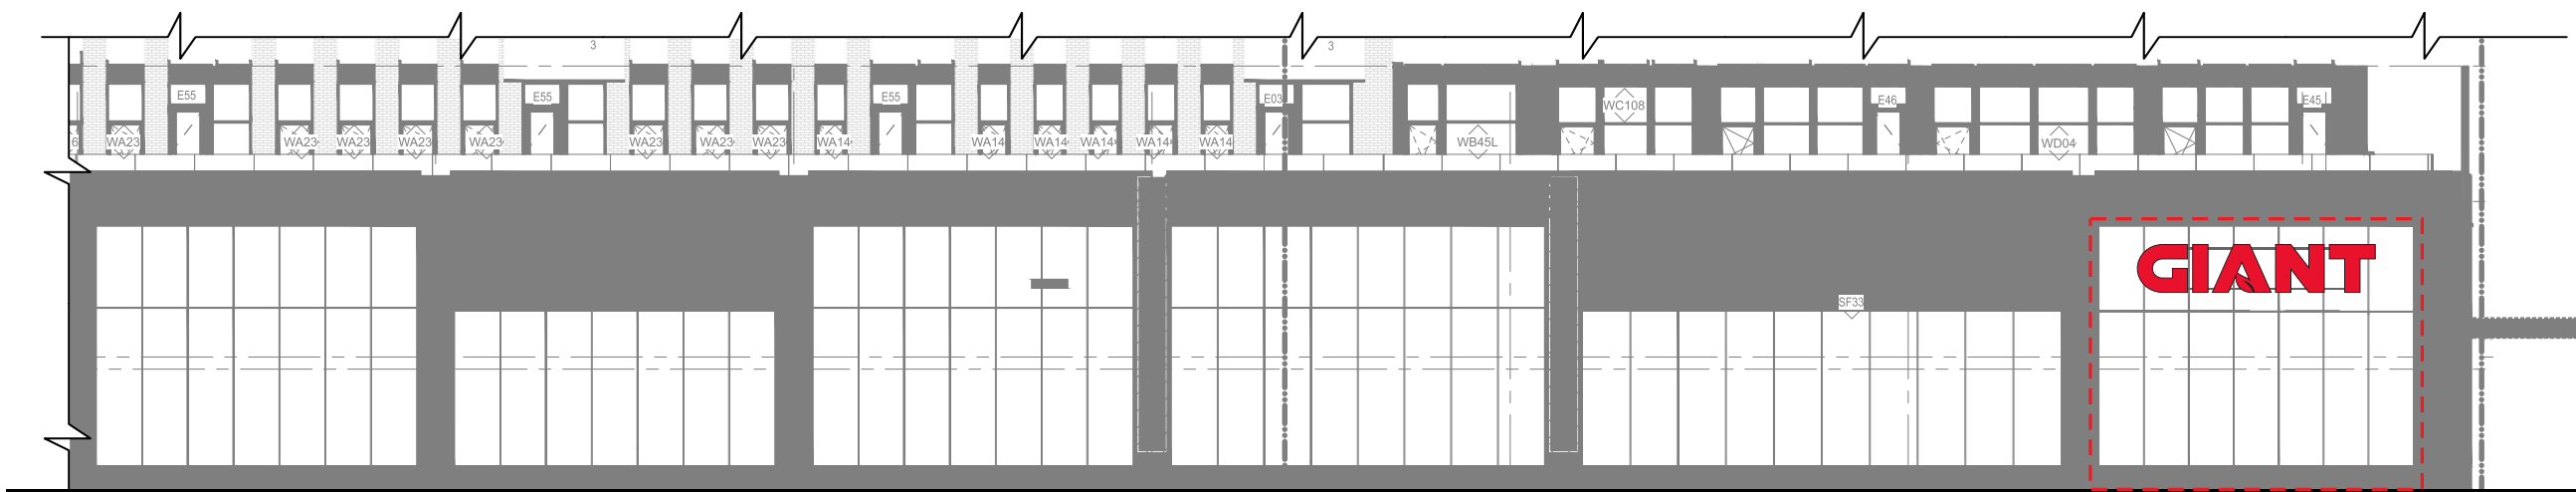

1 CARPENTER STREET ELEVATION
SCALE: 1/16" = 1'-0"

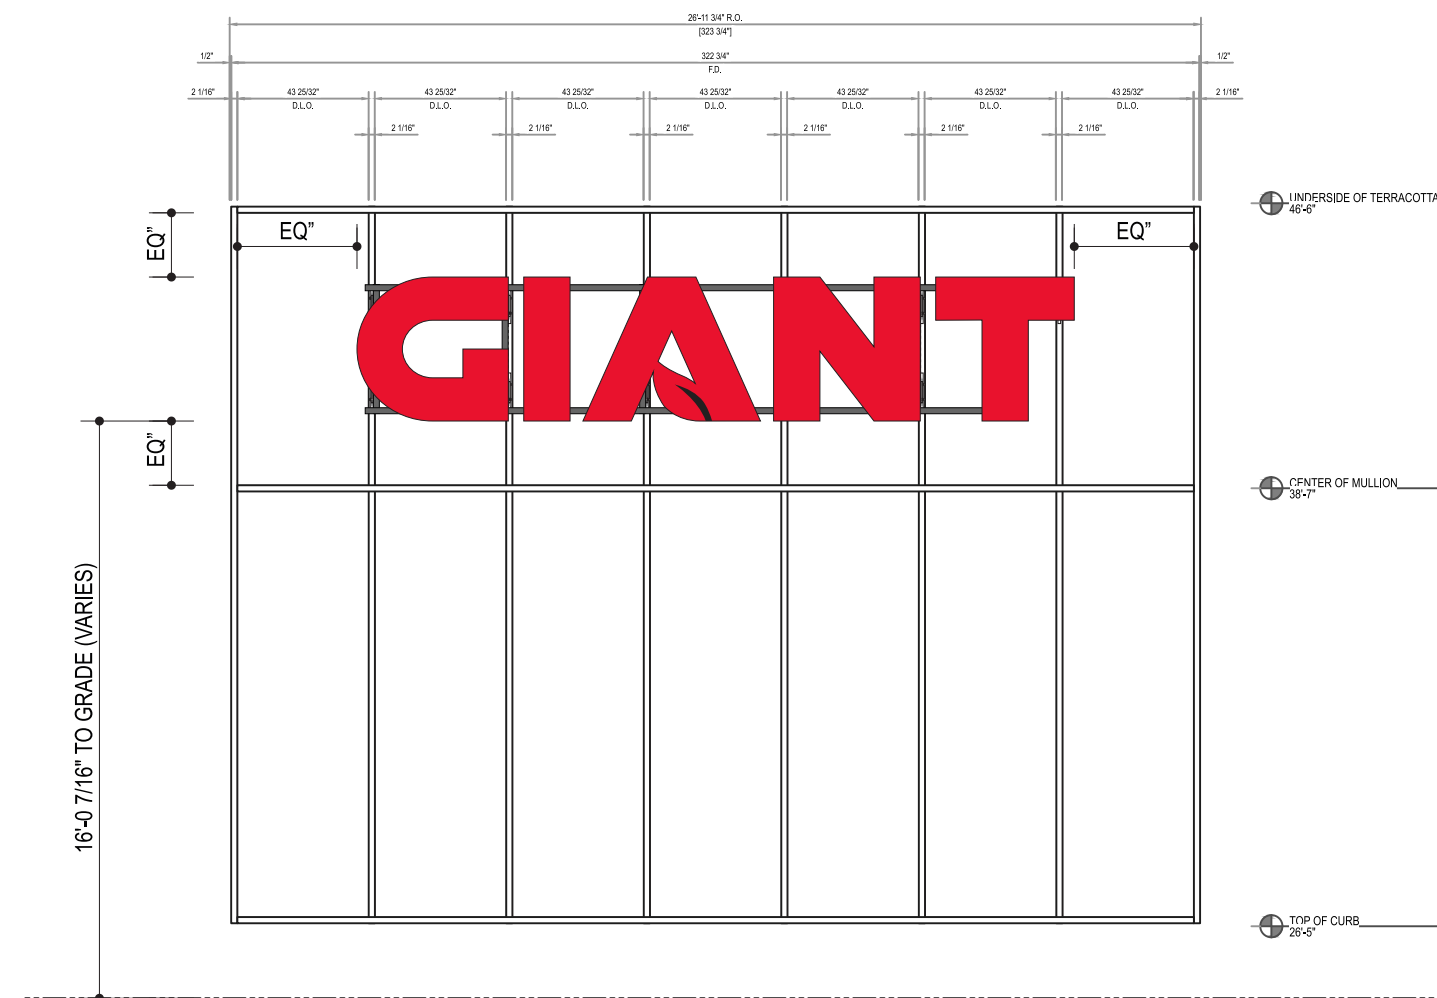

NOTE:
- (11) FIN PLATES REQ'D FOR THIS LOCATION. LAYOUT AND MEASUREMENTS TO BE PROVIDED ON FOLLOWING PAGES


2 CARPENTER STREET ELEVATION
SCALE: 3/16" = 1'-0"



A VISUAL SOLUTIONS COMPANY.

7440 Fort Smallwood Road
Baltimore, Maryland 21226
800.854.0568

PROJECT TITLE: GIANT #6549		
ORDER TITLE: BUILDING ID SIGNS		
CITY PHILADELPHIA	COUNTY	
STATE PA	CODE ZIP 19146	
DRAWING DATE 01/24/24	GABLE REP APH	PROJECT MGR. CCL

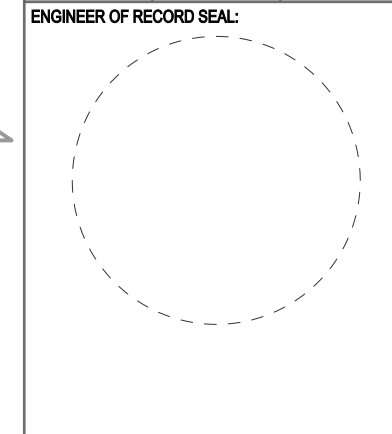

ENGINEER OF RECORD SIGNATURE/DATE:

REVISION HISTORY			
NO.	DATE	PREV DRWG	DESCRIPTION



All designs indicated in these drawings are the property of Gable. All copyrights reserved. No copies, transmissions, reproductions or electronic manipulation of any portion of these drawings in whole or in part are to be made without the express written permission of Gable.

PRODUCT TYPE:
CARPENTER STREET
CHANNEL LETTERS


DRAWING TYPE:
ELEVATION DETAIL

PROJECT NO. 94039-1	TASK NO. 250678	QTY. 1
DWG. NO. 14814LC		SHEET A-109

(11) MOUNTING FIN LOCATIONS;
INSTALLED BY OTHERS. GABLE PM
TO COORDINATE w/ GC TO VERIFY
NO ISSUES w/ FIN VERTICAL SPACING.

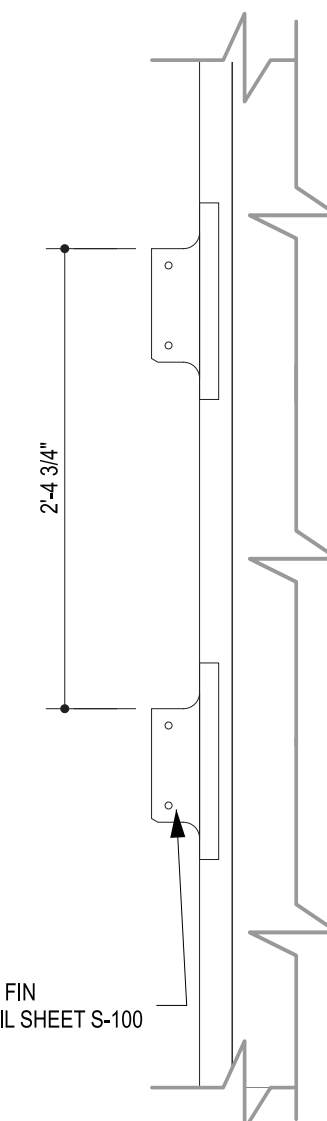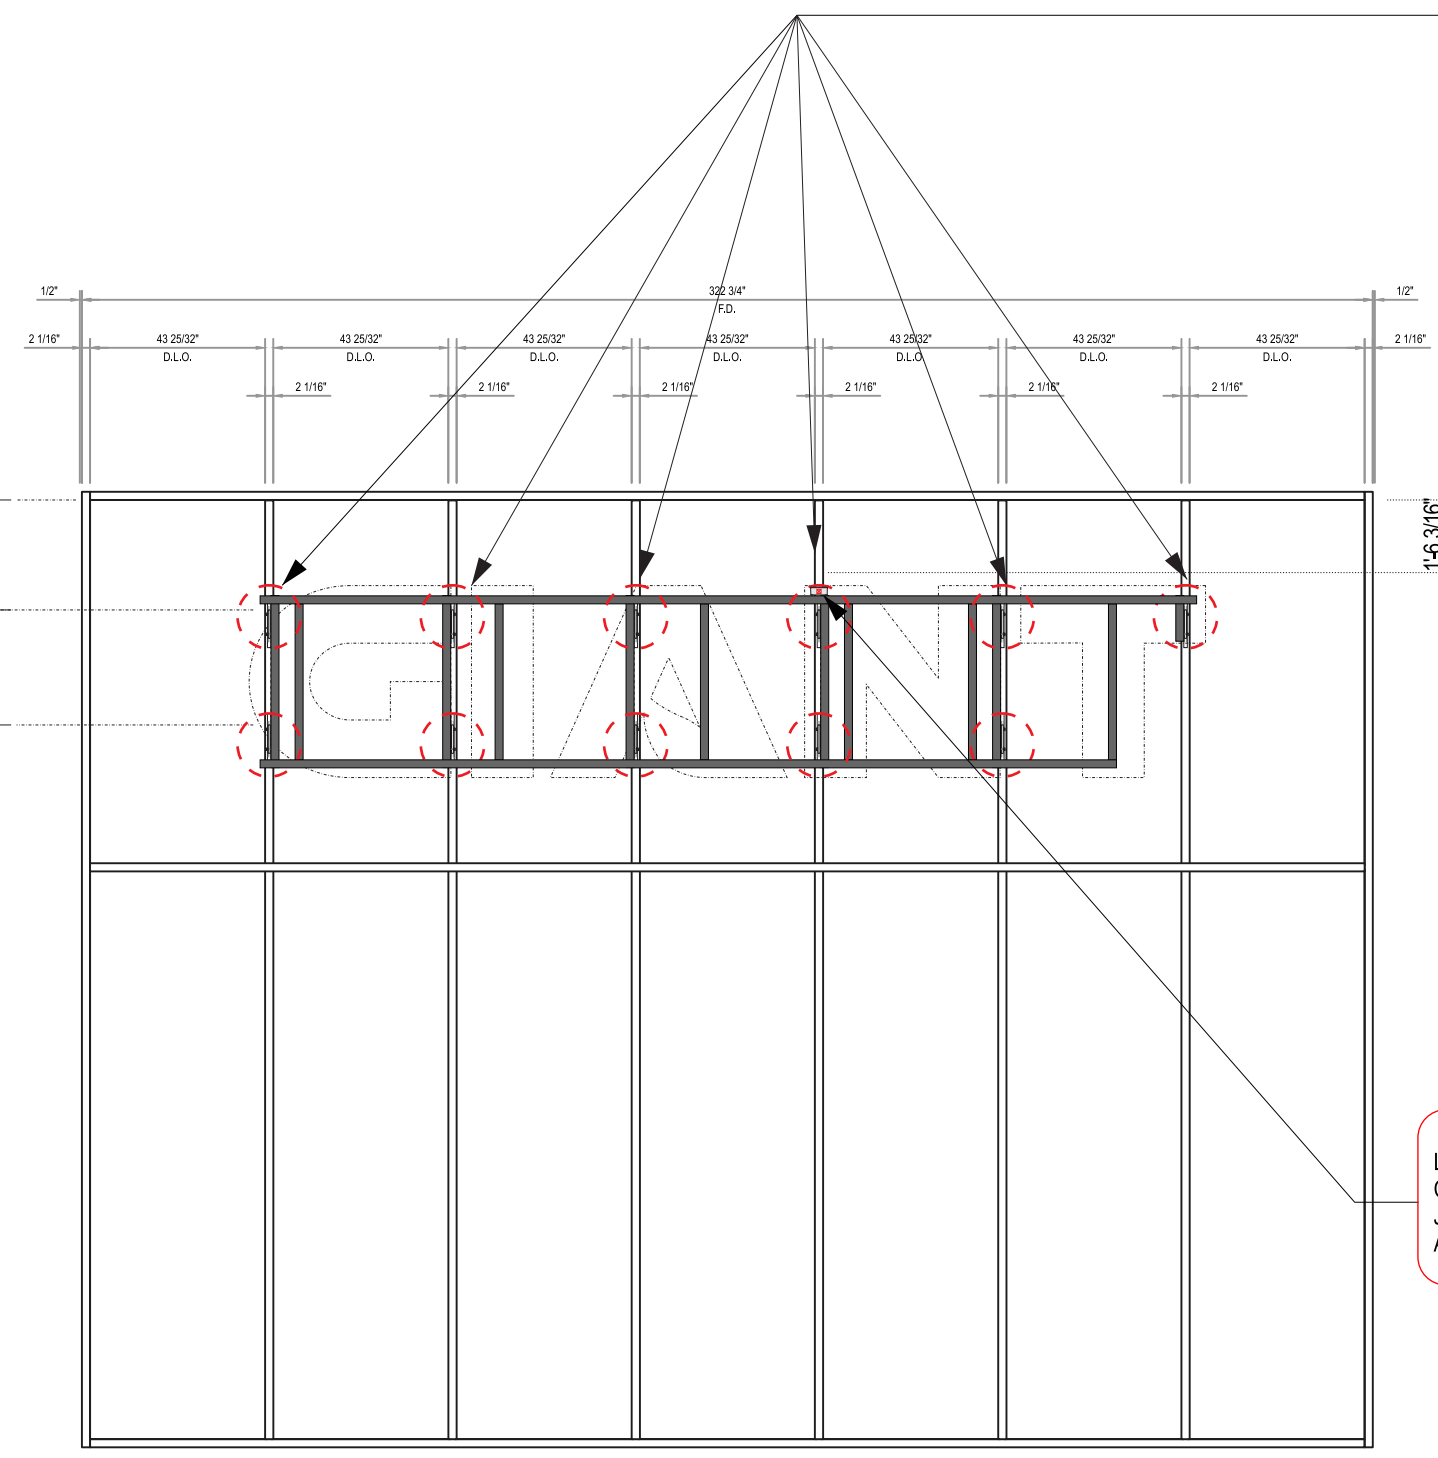


3 SIDE VIEW
SCALE: 1"= 1'-0"

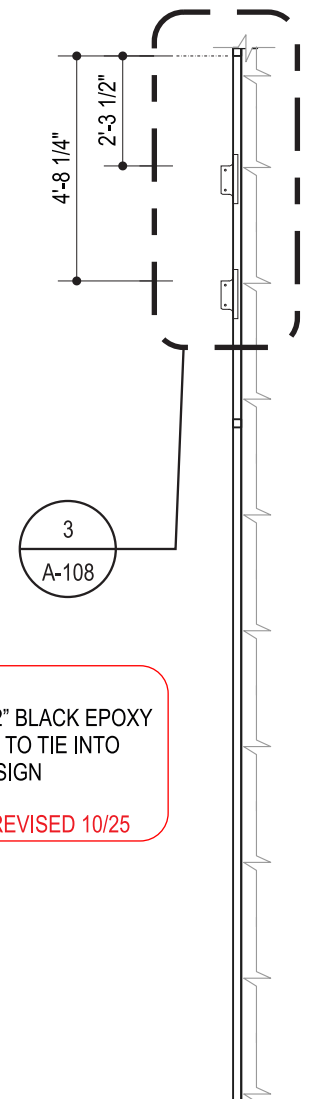

2 SIDE VIEW
SCALE: 1/4"= 1'-0"

1 CARPENTER STREET ELEVATION
SCALE: 1/4"= 1'-0"

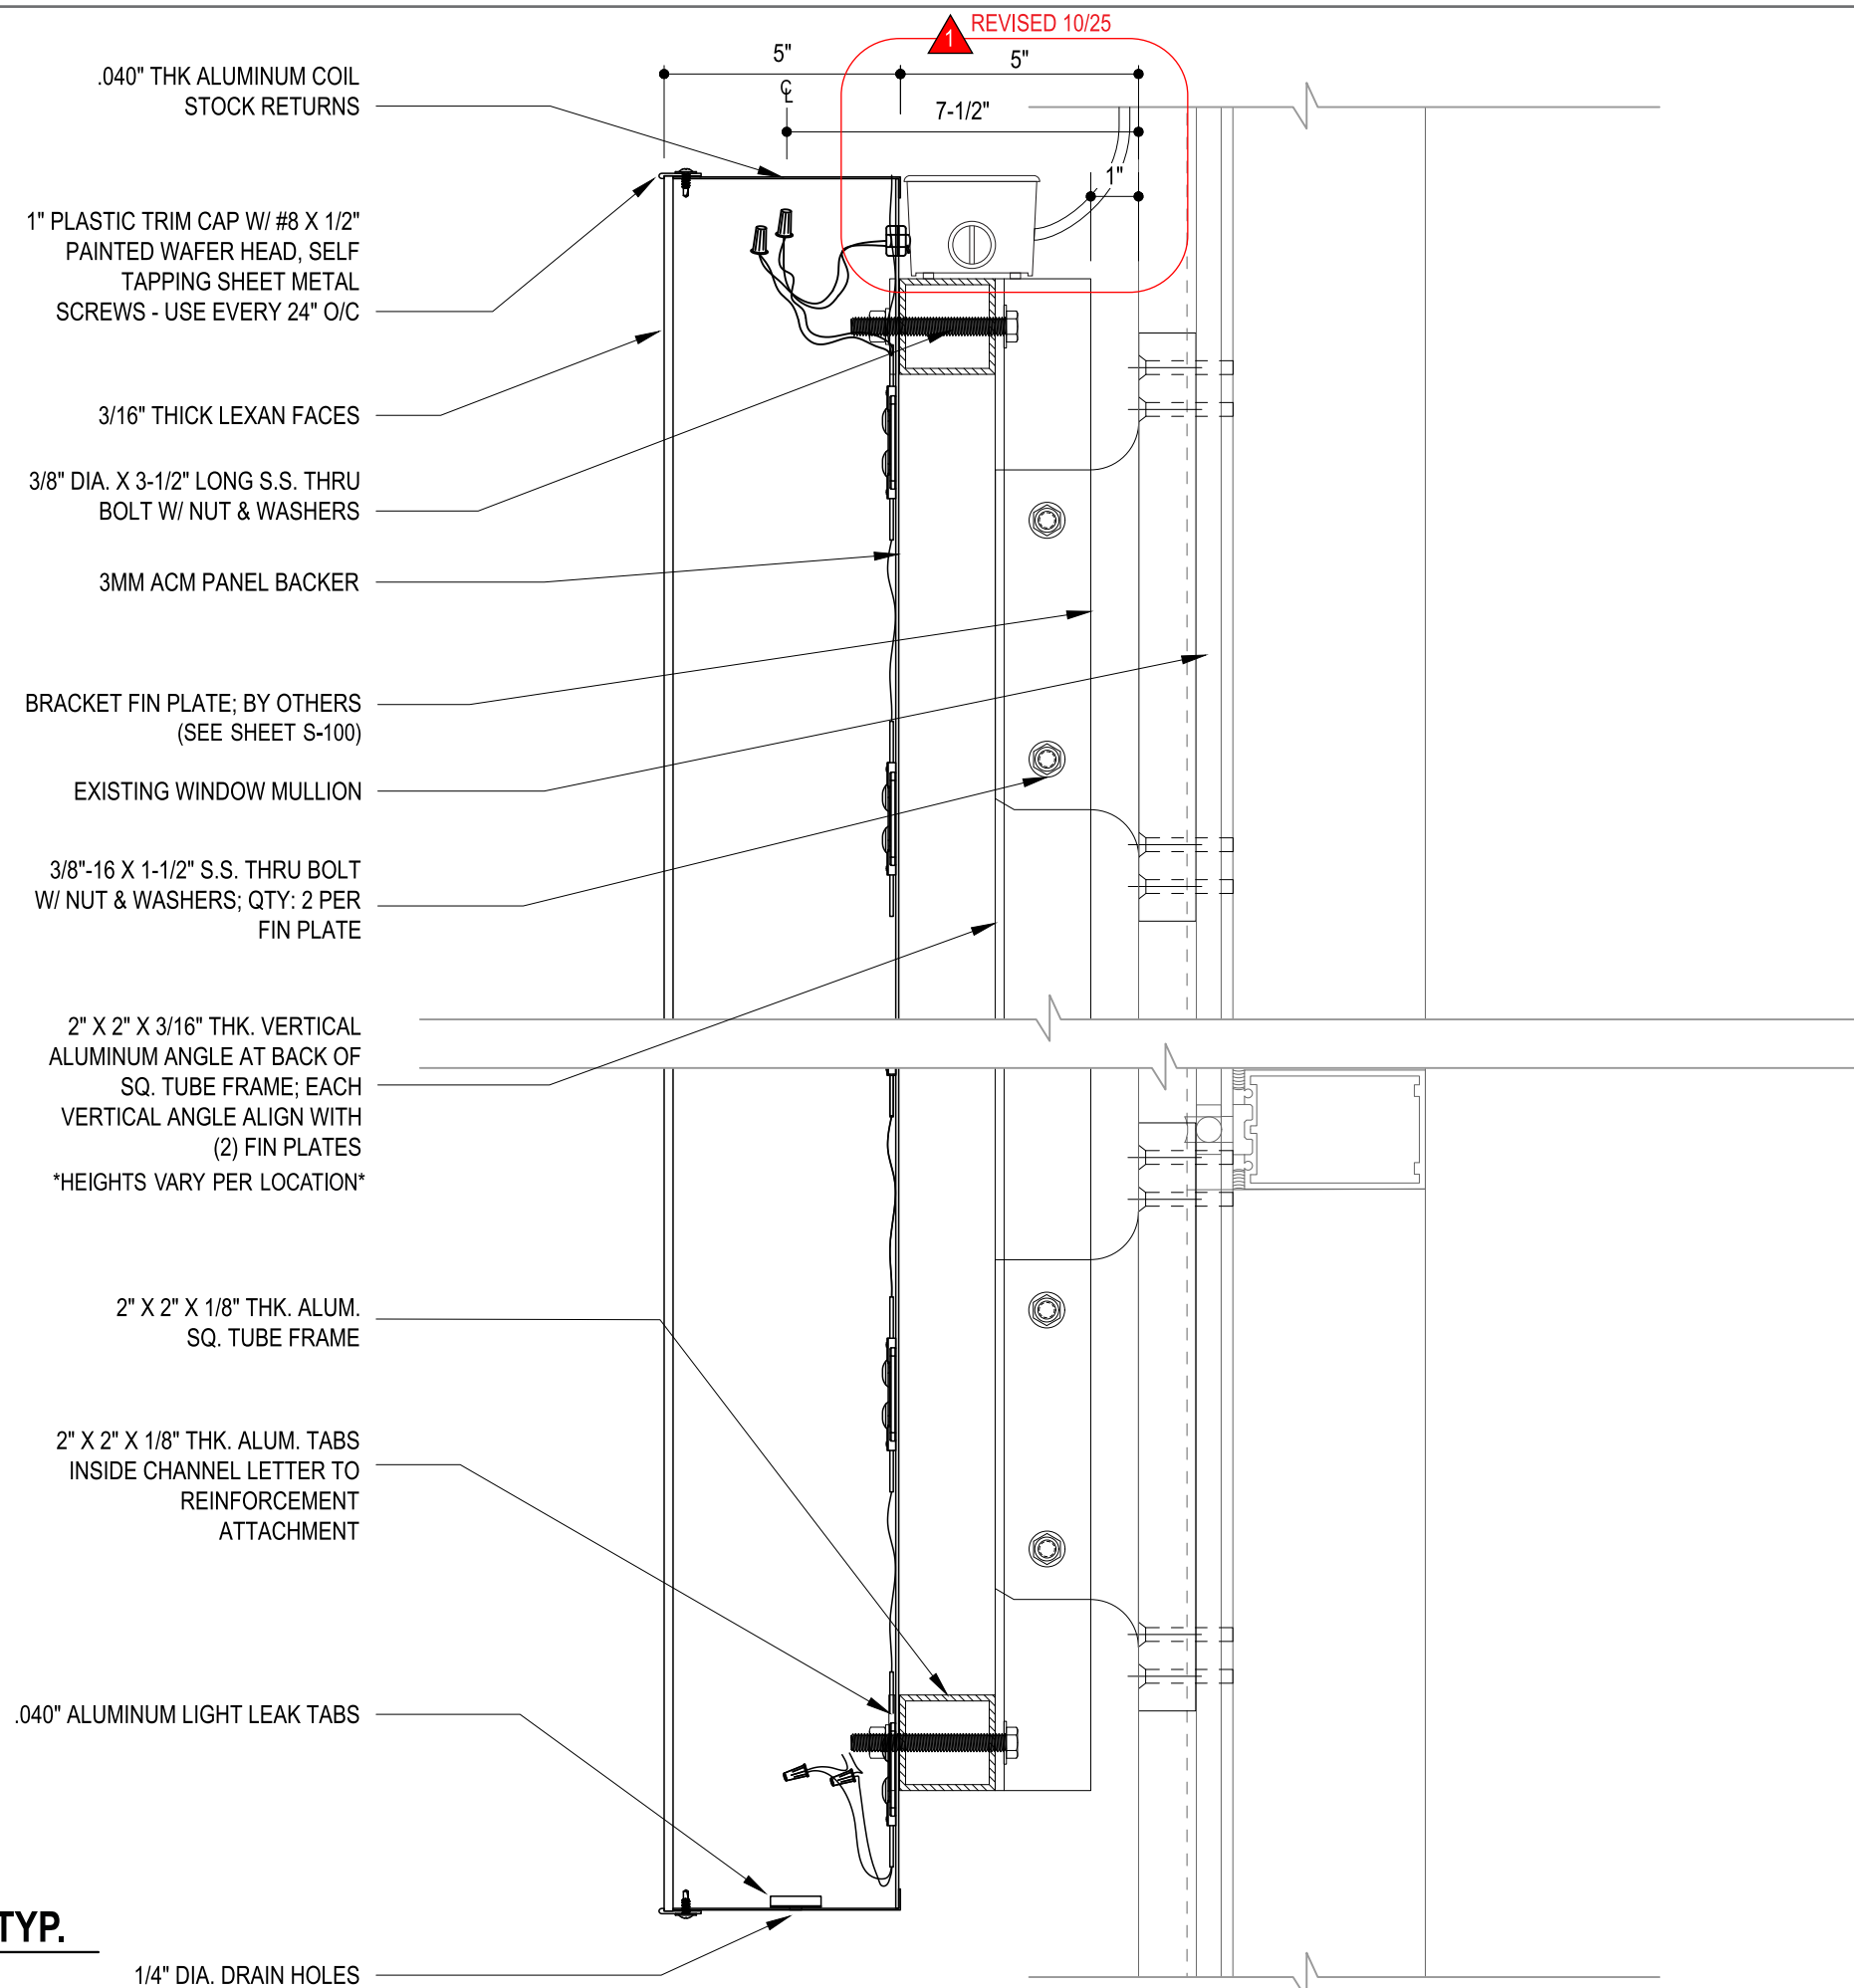

1 SECTION DETAIL TYP.
SCALE: 3"= 1'-0"

1/4" DIA. DRAIN HOLES



A VISUAL SOLUTIONS COMPANY.

7440 Fort Smallwood Road
Baltimore, Maryland 21226
800.854.0568

PROJECT TITLE:
GIANT #6549


ORDER TITLE:
BUILDING ID SIGNS

CITY PHILADELPHIA	COUNTY
-----------------------------	---------------

STATE PA	CODE ZIP 19146
--------------------	--------------------------

DRAWING DATE 01/24/24	GABLE REP APH	PROJECT MGR. CCL
---------------------------------	-------------------------	----------------------------

ENGINEER OF RECORD SEAL:

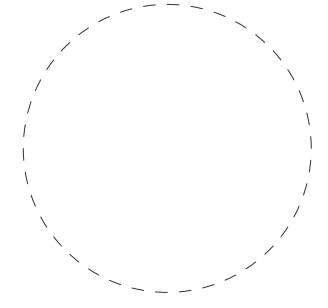

ENGINEER OF RECORD SIGNATURE/DATE:

REVISION HISTORY

NO.	DATE	PREV DRWG	DESCRIPTION

All designs indicated in these drawings are the property of Gable. All copyrights reserved. No copies, transmissions, reproductions or electronic manipulation of any portion of these drawings in whole or in part are to be made without the express written permission of Gable.

PRODUCT TYPE:
ILLUMINATED CHANNEL LETTERS

DRAWING TYPE:
SECTION DETAIL (TYP.)

PROJECT NO. 94039-1	TASK NO. 250678	QTY.
-------------------------------	---------------------------	-------------

DWG. NO. 14814LC	SHEET A-110
----------------------------	-----------------------

SHEET NOTES:
 ALL BUILDING PENETRATIONS MUST BE SEALED W/ GE SCS2000 SILICONE SEALANT TO MAINTAIN AIR / MOISTURE BARRIER.




A VISUAL SOLUTIONS COMPANY.

7440 Fort Smallwood Road
 Baltimore, Maryland 21226
 800.854.0568

PROJECT TITLE: GIANT #6549		
ORDER TITLE: BUILDING ID SIGNS		
CITY PHILADELPHIA	COUNTY	
STATE PA	CODE ZIP 19146	
DRAWING DATE 01/24/24	GABLE REP APH	PROJECT MGR. CCL

ENGINEER OF RECORD SEAL:

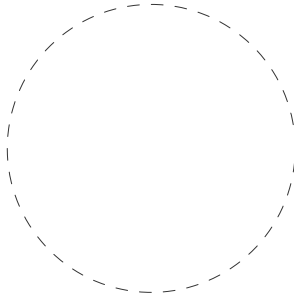

ENGINEER OF RECORD SIGNATURE/DATE:


REVISION HISTORY			
NO.	DATE	PREV DRWG	DESCRIPTION

All designs indicated in these drawings are the property of Gable. All copyrights reserved. No copies, transmissions, reproductions or electronic manipulation of any portion of these drawings in whole or in part are to be made without the express written permission of Gable.

PRODUCT TYPE:
ILLUMINATED CHANNEL LETTERS

DRAWING TYPE:
ELECTRICAL DETAIL

PROJECT NO. 94039-1	TASK NO. 250678	QTY.
DWG. NO. 14814LC	SHEET E-100	

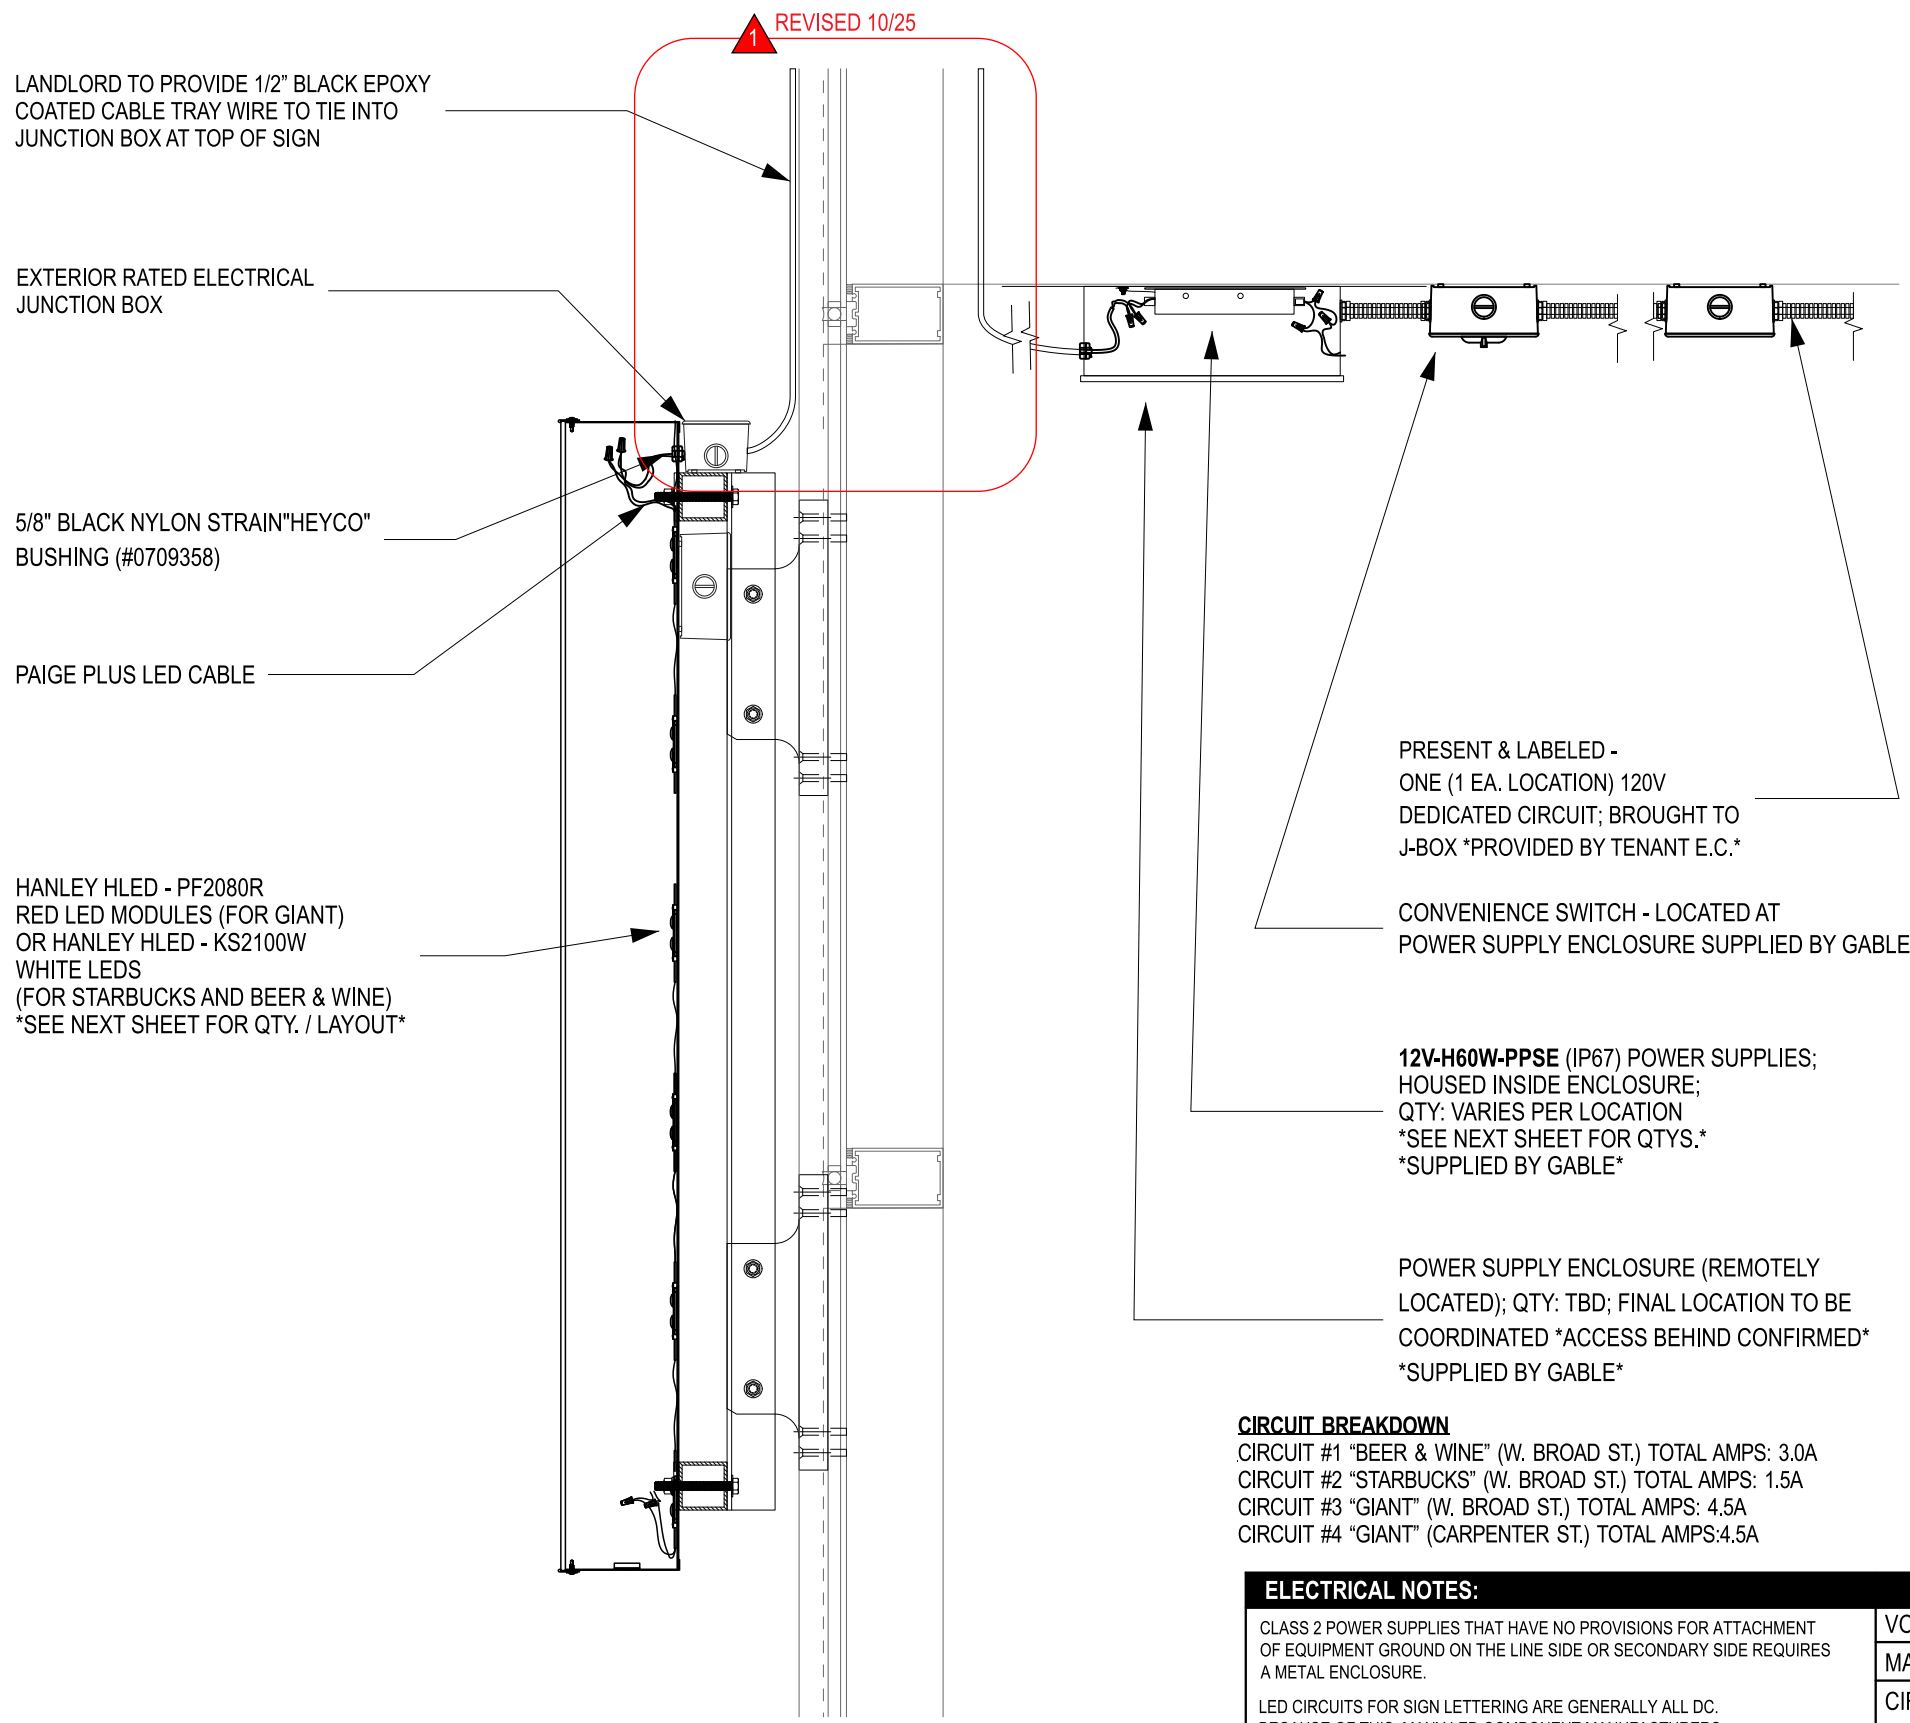

LANDLORD TO PROVIDE 1/2" BLACK EPOXY COATED CABLE TRAY WIRE TO TIE INTO JUNCTION BOX AT TOP OF SIGN

EXTERIOR RATED ELECTRICAL JUNCTION BOX

5/8" BLACK NYLON STRAIN"HEYCO" BUSHING (#0709358)

PAIGE PLUS LED CABLE

HANLEY HLED - PF2080R RED LED MODULES (FOR GIANT) OR HANLEY HLED - KS2100W WHITE LEDS (FOR STARBUCKS AND BEER & WINE) *SEE NEXT SHEET FOR QTY. / LAYOUT*

PRESENT & LABELED - ONE (1 EA. LOCATION) 120V DEDICATED CIRCUIT; BROUGHT TO J-BOX *PROVIDED BY TENANT E.C.*

CONVENIENCE SWITCH - LOCATED AT POWER SUPPLY ENCLOSURE SUPPLIED BY GABLE

12V-H60W-PPSE (IP67) POWER SUPPLIES; HOUSED INSIDE ENCLOSURE; QTY: VARIES PER LOCATION *SEE NEXT SHEET FOR QTYS.* *SUPPLIED BY GABLE*

POWER SUPPLY ENCLOSURE (REMOTELY LOCATED); QTY: TBD; FINAL LOCATION TO BE COORDINATED *ACCESS BEHIND CONFIRMED* *SUPPLIED BY GABLE*

CIRCUIT BREAKDOWN
 CIRCUIT #1 "BEER & WINE" (W. BROAD ST.) TOTAL AMPS: 3.0A
 CIRCUIT #2 "STARBUCKS" (W. BROAD ST.) TOTAL AMPS: 1.5A
 CIRCUIT #3 "GIANT" (W. BROAD ST.) TOTAL AMPS: 4.5A
 CIRCUIT #4 "GIANT" (CARPENTER ST.) TOTAL AMPS: 4.5A

ELECTRICAL NOTES:


CLASS 2 POWER SUPPLIES THAT HAVE NO PROVISIONS FOR ATTACHMENT OF EQUIPMENT GROUND ON THE LINE SIDE OR SECONDARY SIDE REQUIRES A METAL ENCLOSURE.

LED CIRCUITS FOR SIGN LETTERING ARE GENERALLY ALL DC. BECAUSE OF THIS, MANY LED COMPONENT MANUFACTURERS ARE USING BLACK WIRE FOR THE GROUND, WHITE FOR NEGATIVE OR NEUTRAL SIDE AND RED FOR THE POSITIVE SIDE. READ AND UNDERSTAND POWER SUPPLY INSTRUCTIONS CAREFULLY.


NEC 2005 ELECTRIC CODE ARTICLE 250, ARTICLE 600, AND ARTICLE 725 REQUIRE THAT ALL NON-CURRENT CARRYING METAL PARTS INCLUDING THE METAL LETTERS OF A SECTION SIGN MUST BE GROUNDED. THIS INCLUDES LOW VOLTAGE CIRCUITS OF LED ILLUMINATED SIGNS. READ AND UNDERSTAND THESE SECTIONS PRIOR TO INSTALLATION.

ELECTRICAL SPECIFICATIONS

VOLTAGE 120V
 MAX AMPERAGE SEE BREAKDOWN ABOVE
 CIRCUIT INFO:(QTY: 1) 20AMP / 120V PER SET *PROVIDED BY OWNER'S E.C.*

LISTED SIGN OR SIGN SECTION 600.3 
 - ALL ELECTRIC SIGNS SHALL BE LISTED & INSTALLED IN CONFORMANCE WITH THAT LISTING
 - CHANNEL LETTERS WITH LED'S, POWER SUPPLY AND A DISCONNECT SWITCH
 - ACCEPTABLE FOR WET, DAMP OR DRY LOCATIONS.

1 ELECTRICAL DETAIL TYP.
 SCALE: 1-1/2"= 1'-0"

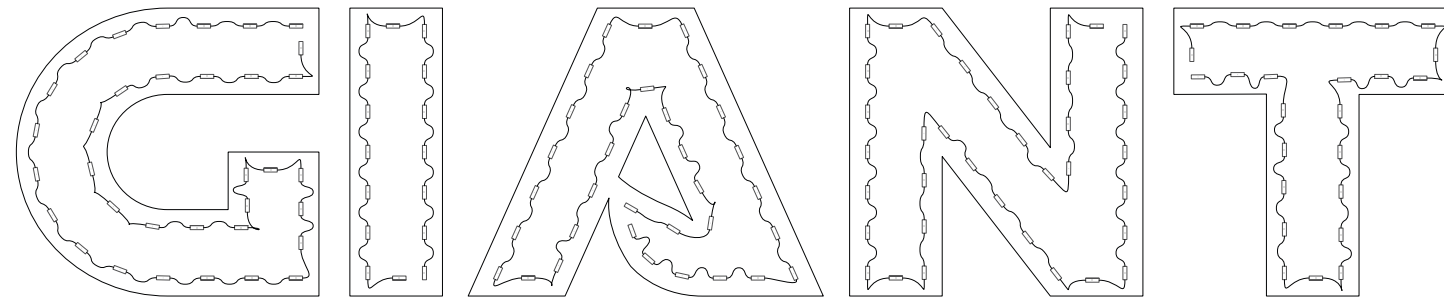


Module type	HLED-PF2080R (RED)					Totals
Letter	G	I	A	N	T	
Module #	34	14	33	36	25	142
Power supply	(1)		(1)	(1)		3
Perimeter						93'

1 LED LAYOUT - QTY: 2
SCALE: 1/2"= 1'-0"

Power Supply 1	48
Power Supply 2	33
Power Supply 3	61

TOTAL POWER SUPPLIES: 3
VOLTAGE OUTPUT: 12V
VOLTAGE INPUT: 120V
TOTAL MAX WATTAGE: 180 WATTS

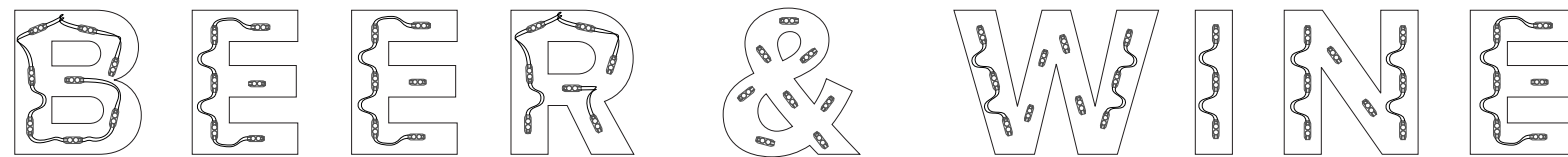


2 LED LAYOUT
SCALE: 1/2"= 1'-0"

Module Type	HANLEY K2100 (WHITE)										Totals
Letter	B	E	E	R	&	W	I	N	E		
Module #	8	6	6	7	8	10	3	8	6		62
Power Supply	35 (1)					27 (1)					2
Perimeter											73'

Power Supply 1	35
Power Supply 2	27

TOTAL POWER SUPPLIES: 2
VOLTAGE OUTPUT: 12V
VOLTAGE INPUT: 120V
TOTAL MAX WATTAGE: 120 WATTS

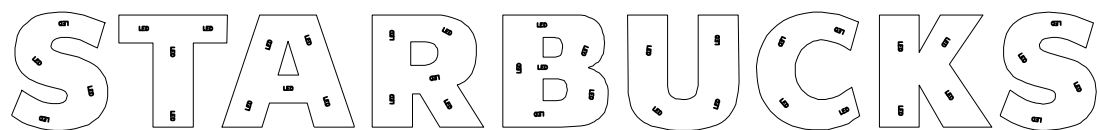

3 LED LAYOUT
SCALE: 1/2"= 1'-0"

Module Type	SLOAN PRISM ENLIGHTEN 6500K LEDS										Totals
Letter	S	T	A	R	B	U	C	K	S		
Module #	4	4	5	5	6	4	4	4	4		40
Power Supply	40 (1)										1
Perimeter											52'

Power Supply 1	40
----------------	-----------


TOTAL POWER SUPPLIES: 1
VOLTAGE OUTPUT: 12V
VOLTAGE INPUT: 120V
TOTAL MAX WATTAGE: 60 WATTS



A VISUAL SOLUTIONS COMPANY.

7440 Fort Smallwood Road
 Baltimore, Maryland 21226
 800.854.0568

PROJECT TITLE: GIANT #6549		
ORDER TITLE: BUILDING ID SIGNS		
CITY PHILADELPHIA	COUNTY	
STATE PA	CODE ZIP 19146	
DRAWING DATE 01/24/24	GABLE REP APH	PROJECT MGR. CCL

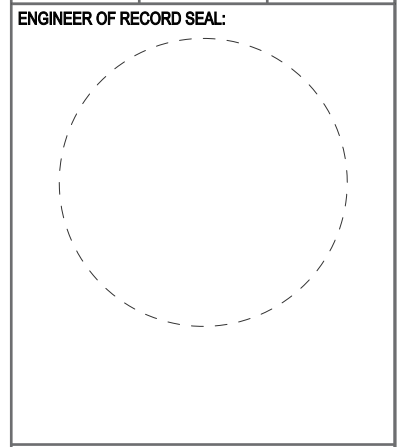

ENGINEER OF RECORD SIGNATURE/DATE:

REVISION HISTORY			
NO.	DATE	PREV DRWG	DESCRIPTION

All designs indicated in these drawings are the property of Gable. All copyrights reserved. No copies, transmissions, reproductions or electronic manipulation of any portion of these drawings in whole or in part are to be made without the express written permission of Gable.

PRODUCT TYPE:
ILLUMINATED CHANNEL LETTERS

DRAWING TYPE:
LED LAYOUT

PROJECT NO. 94039-1	TASK NO. 250678	QTY.
DWG. NO. 14814LC	SHEET E-101	



COFFEE

WINE BAR

RESTAURANT

RESTAURANT

