



# Site Plan

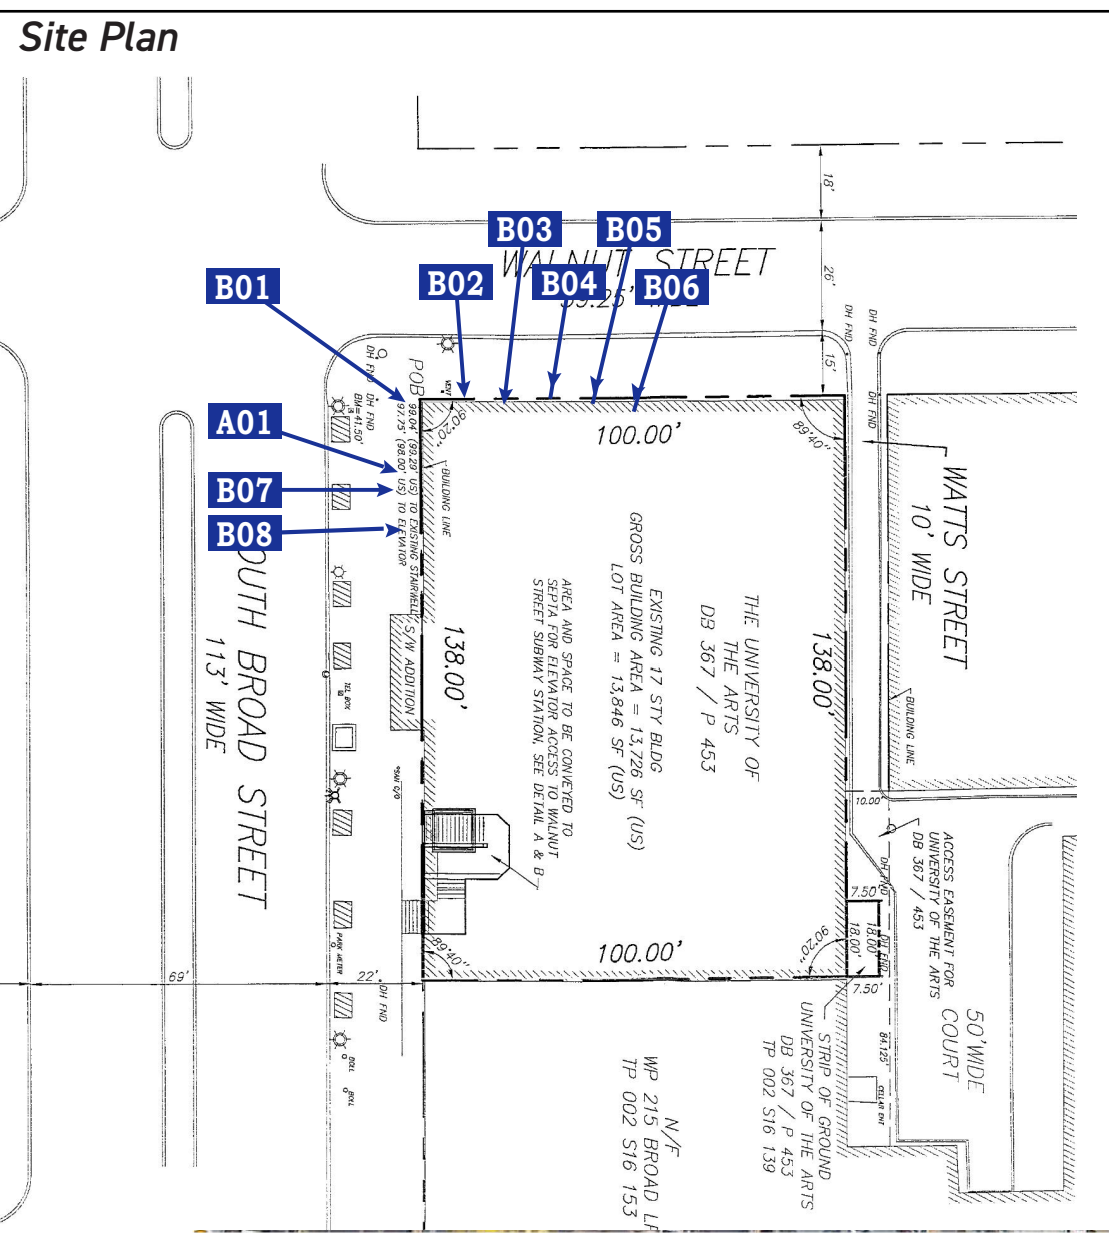


### EXTERIOR SCOPE OF WORK


SIGN ID	ELEVATION	SIGN TYPE	DESCRIPTION	SQ FT	ADDL APPRV
B01	Northwest	LIF-R-WBO-20-LED-CUST	White w/ Blue Oct Illum Chnl Letters - Btrm Mtd Radius Raceway	25.6	
B02	North	AWN-RESKIN	Reskin of Existing Awning		
B03	North	AWN-RESKIN	Reskin of Existing Awning		
B04	North	AWN-RESKIN	Reskin of Existing Awning		
B05	North	AWN-RESKIN	Reskin of Existing Awning		
B06	North	AWN-RESKIN	Reskin of Existing Awning		
B07	West	AWN-RESKIN	Reskin of Existing Awning		
B08	West	AWN-RESKIN	Reskin of Existing Awning		
A01	West	SUR-TTW-UN-4-TP	Narrow Thin Profile ATM Surround	2.3	
S01					
S02					

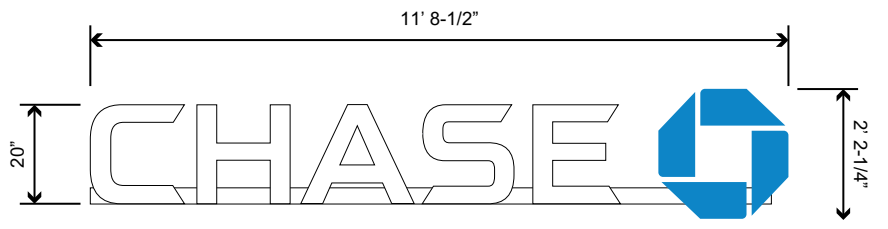

**B01**  
LIF-R-WBO-20-LED-CUST White w/ Blue Oct Illum Chnl Ltrs - Btrm Mtd Radius Rcwy 25.6 SF

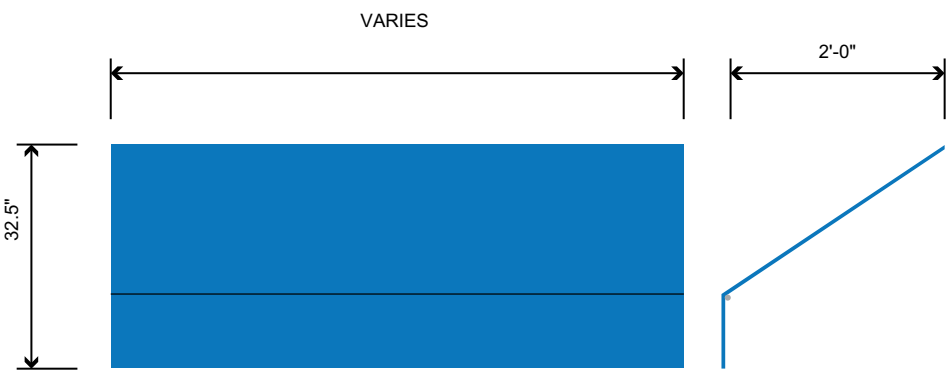

**B02, B03, B04, B05, B06, B07, B08**  
AWN-RESKIN Reskin of Existing Awning

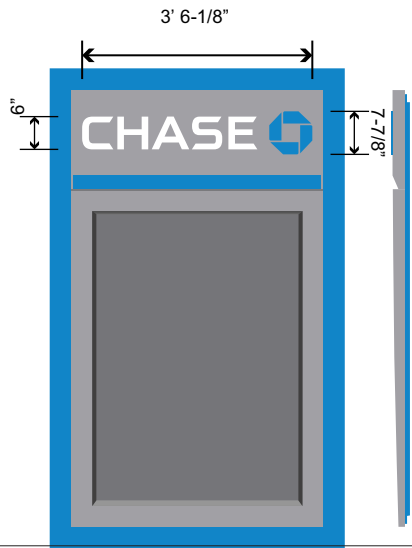


**A01**  
SUR-TTW-U-4-TP Thin Profile ATM Surround 2.3 SF

# Elevations / Materials

B01 LIF-R-WB0-20-LED-CUST White w/ Blue Oct Illum Chnl Ltrs - Btm Mtd Radius Rcwy 25.6 sf

A01 SUR-TTW-UN-4-TP Narrow Thin Profile ATM Surround 26.9 sf

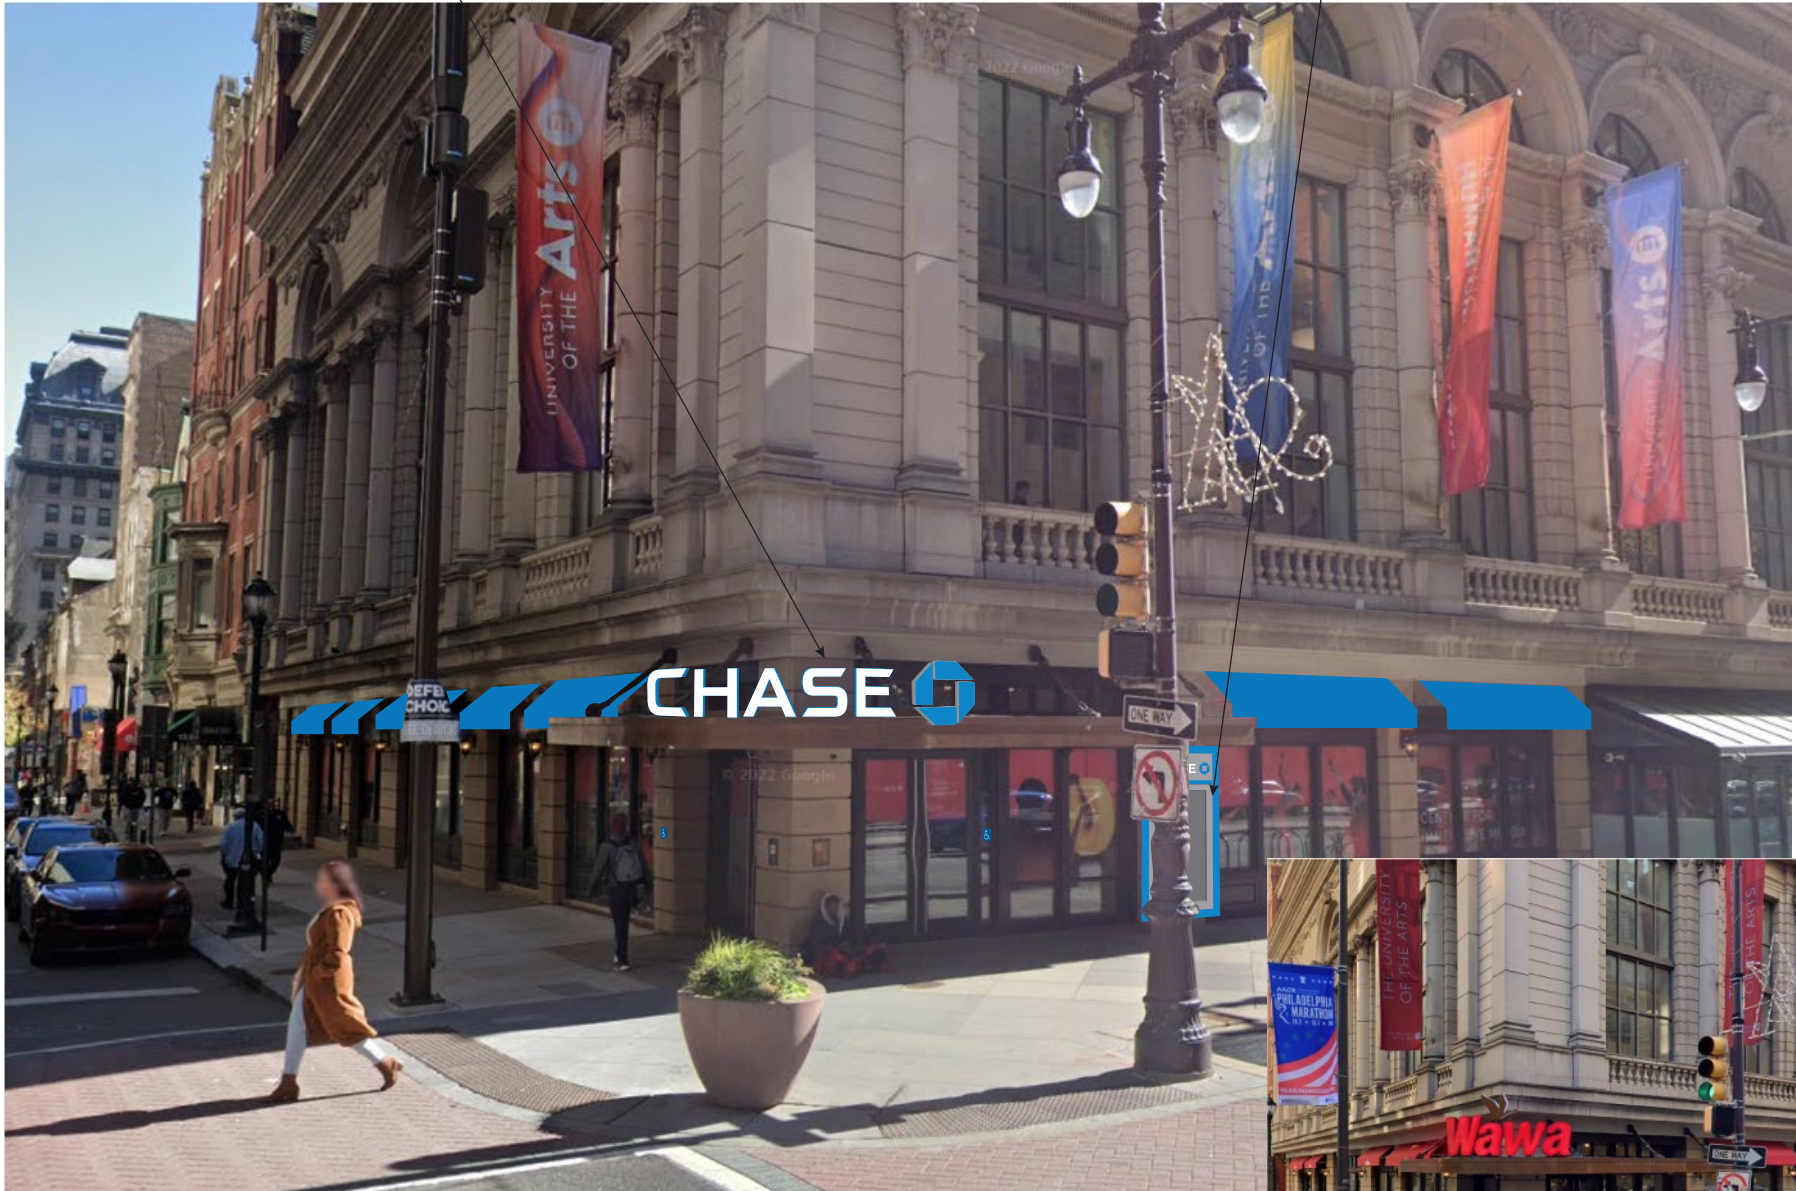

North and West Elevation from Intersection of Broad and Walnut