

Fabrication Information:
PRODUCE FLEXIBLE FACE LOGO

SIGNAGE EXPOSURE: 408 FT²
SIGN WEIGHT: 300 LBS MAX PER SECTION

Installation Information:
INSTALL ONTO WALL AS INDICATED

Paint

P1	Satin - PMS 102 C
P2	Satin - PMS 2389 C
P3	Satin - To Match Wall Finish (TBD)

Vinyl

V1	Avery Sunshine Yellow (900-216-T)
V2	Transl. to Match PMS 2389 C

Date / Designer 04.05.24 RP

Community College of Philadelphia\2024
Rebrand\24-2064-CCP_BuildingLogo...

THIS DOCUMENT CONTAINS CONFIDENTIAL AND PROPRIETARY INFORMATION THAT CANNOT BE REPRODUCED OR DIVULGED, IN WHOLE OR IN PART, WITHOUT WRITTEN AUTHORIZATION FROM CITY SIGN SERVICE, INC. © 2024


Revisions

- R1 00.00.00 -
- R2 00.00.00 -
- R3 00.00.00 -
- R4 00.00.00 -
- R5 00.00.00 -




424 Caredean Dr.
Horsham PA, 19044
T. 215.442.1323
F. 215.442.1328

Sales: C. Longacre
  UNITED STATES SIGN COUNCIL

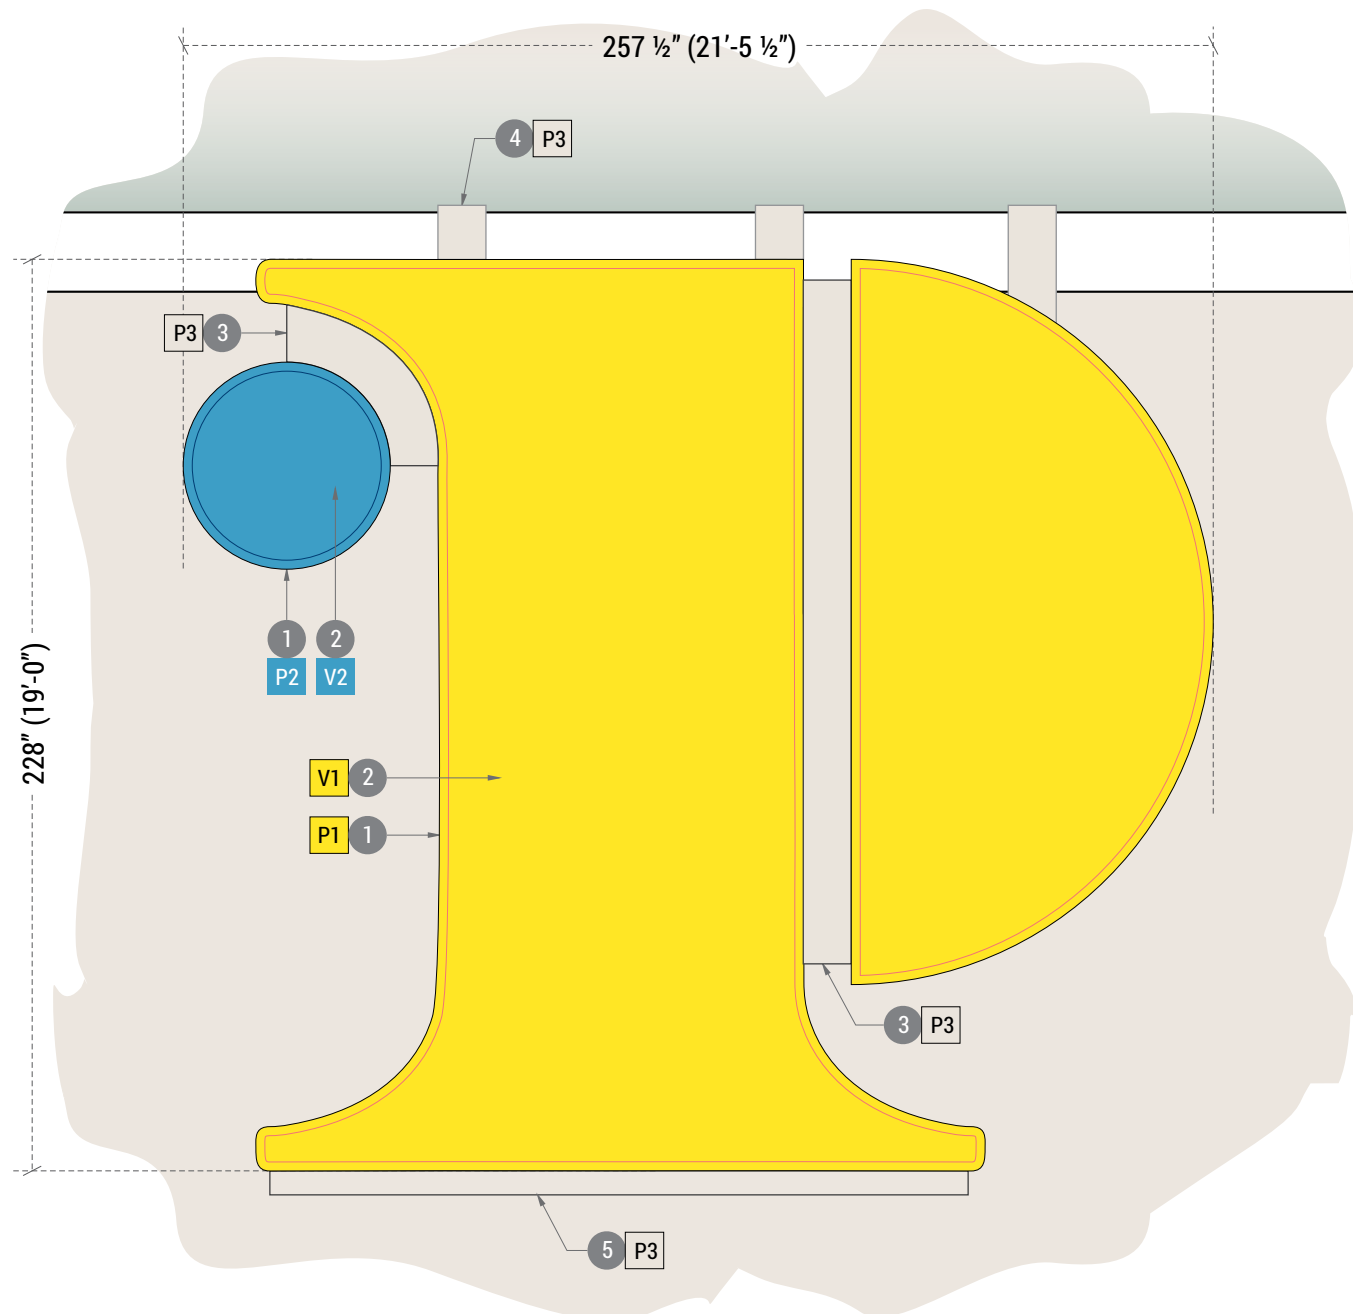

A ENLARGED ELEVATION
SCALE: 1/4"=1'-0"

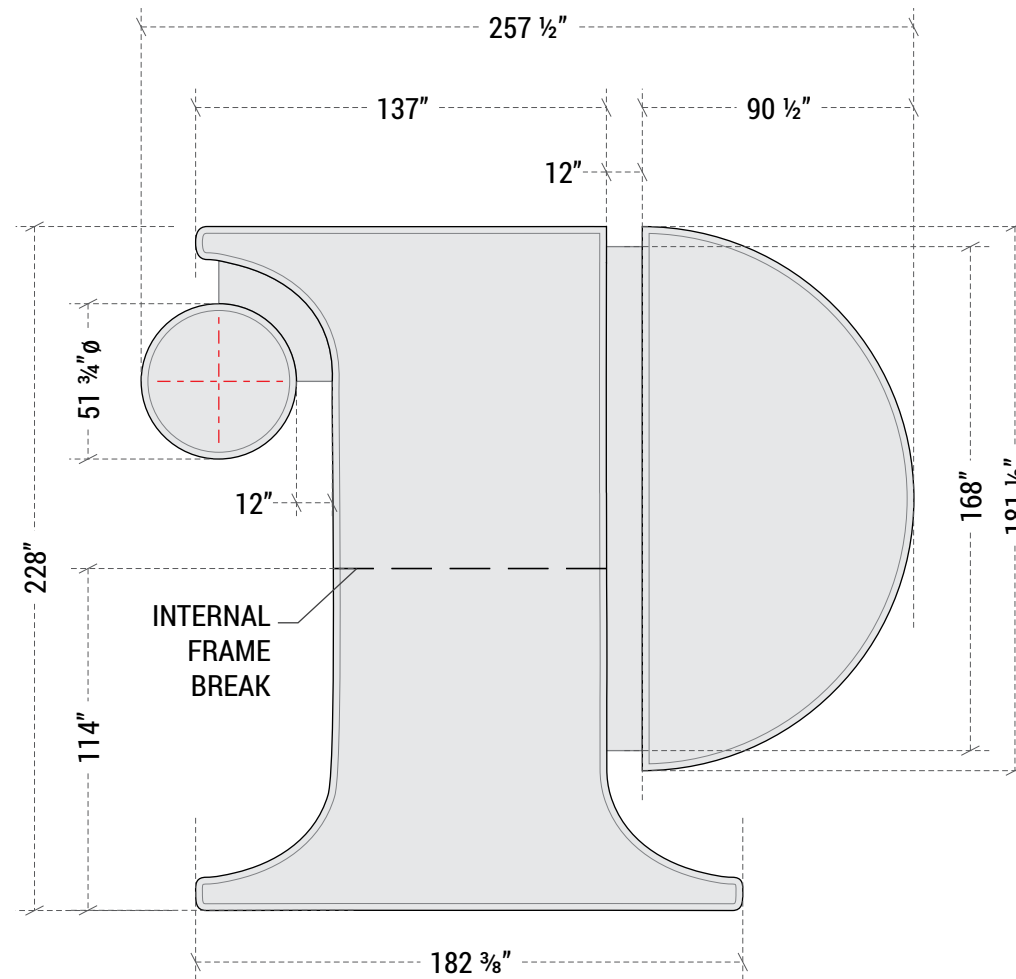

B LOGO DIMENSIONS
SCALE: 3/16"=1'-0"

1. 2" RETRO TENSION FRAME (#2112) WITH 2 3/8" RETRO FRAME COVER (#2115). ALL EXPOSED PAINTED AS INDICATED.
2. STRETCHED FLEXIBLE FACE WITH APPLIED TRANSLUCENT VINYL AS INDICATED.
3. ALUMINUM FRAMED AND SKINNED LETTER CONNECTORS. ALL EXPOSED PAINTED TO MATCH BUILDING COLOR (P3).
4. ALUMINUM MOUNTING STRAPS. ALL EXPOSED PAINTED TO MATCH BUILDING (P3).
5. STRUCTURE ALUMINUM ANGLE LEDGE. ALL EXPOSED PAINTED TO MATCH BUILDING (P3).



Community College of Philadelphia

1700 Spring Garden Street,
Philadelphia, Pennsylvania 19130

Project: 24-2064-CCP

Rendering

Date / Designer 04.05.24 RP

Community College of Philadelphia\2024
Rebrand\24-2064-CCP_BuildingLogo...

THIS DOCUMENT CONTAINS CONFIDENTIAL AND PROPRIETARY INFORMATION THAT CANNOT BE REPRODUCED OR DIVULGED, IN WHOLE OR IN PART, WITHOUT WRITTEN AUTHORIZATION FROM CITY SIGN SERVICE, INC. © 2024

Revisions

- R1 06.19.24 RP
- R2 00.00.00 -
- R3 00.00.00 -
- R4 00.00.00 -
- R5 00.00.00 -

CITY SIGN INC. Interior / Exterior Sign Manufacturers

424 Caredean Dr.
Horsham PA, 19044
T. 215.442.1323
F. 215.442.1328

Sales: C. Longacre





Community College of Philadelphia

1700 Spring Garden Street,
Philadelphia, Pennsylvania 19130

Project: 24-2064-CCP

Rendering - Night View

Date / Designer 04.05.24 RP

Community College of Philadelphia\2024
Rebrand\24-2064-CCP_BuildingLogo...

THIS DOCUMENT CONTAINS CONFIDENTIAL AND PROPRIETARY INFORMATION THAT CANNOT BE REPRODUCED OR DIVULGED, IN WHOLE OR IN PART, WITHOUT WRITTEN AUTHORIZATION FROM CITY SIGN SERVICE, INC. © 2024

Revisions

- R1 05.22.24
- R2 06.19.24
- R3 00.00.00 -
- R4 00.00.00 -
- R5 00.00.00 -

CITY SIGN INC. SERVICE Interior / Exterior Sign Manufacturers

424 Caredean Dr.
Horsham PA, 19044
T. 215.442.1323
F. 215.442.1328

Sales: C. Longacre



Community College of Philadelphia

1700 Spring Garden Street,
Philadelphia, Pennsylvania 19130

Project: 24-2064-CCP

Rendering - Sign View Looking Out


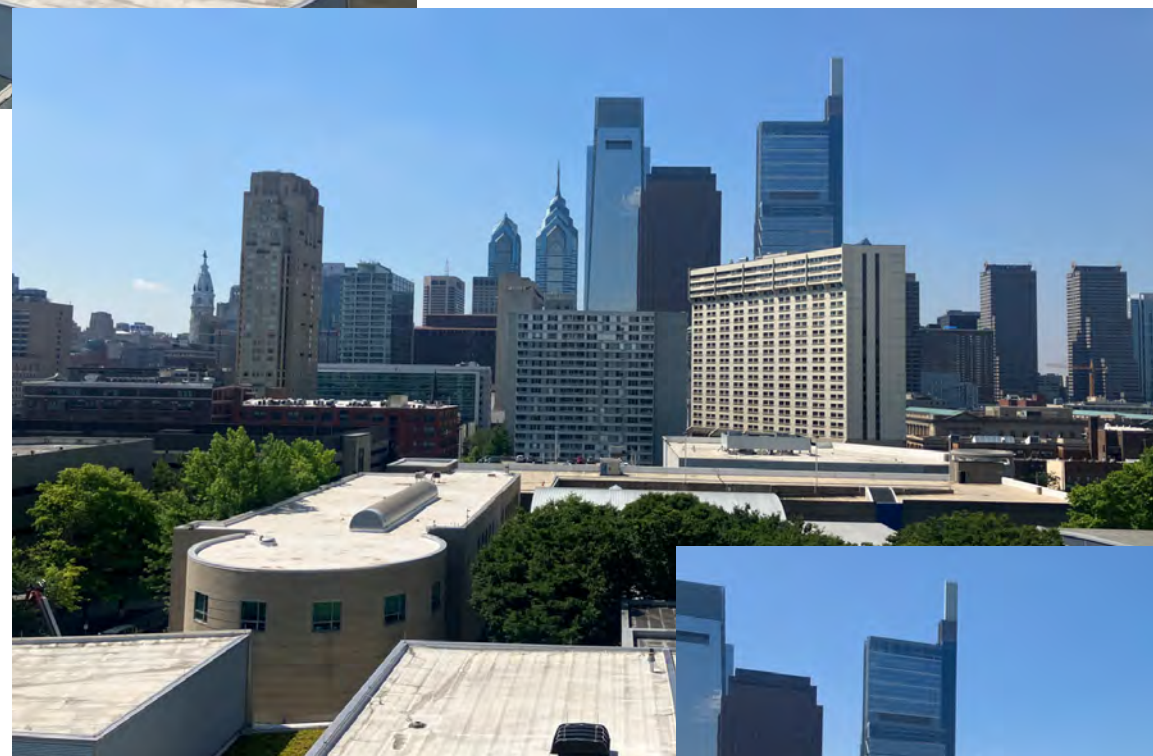


PHOTO LOCATION

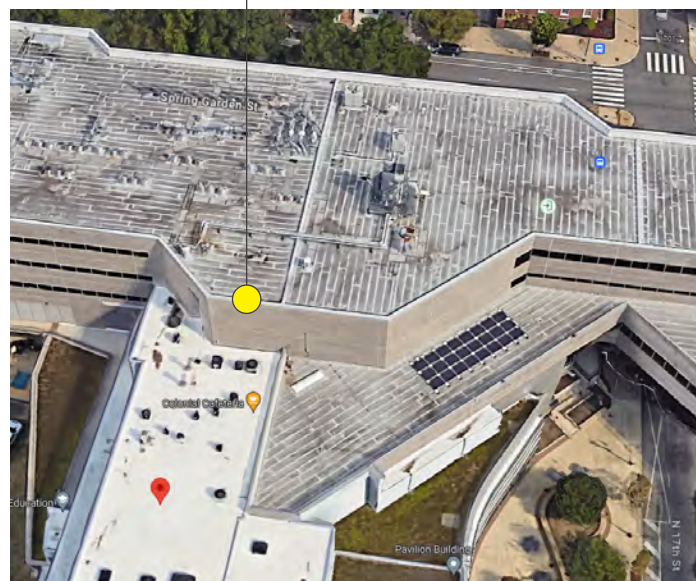

Date / Designer 04.05.24 RP

Community College of Philadelphia\2024
Rebrand\24-2064-CCP_BuildingLogo...

THIS DOCUMENT CONTAINS CONFIDENTIAL AND PROPRIETARY INFORMATION
THAT CANNOT BE REPRODUCED OR DIVULGED, IN WHOLE OR IN PART, WITHOUT
WRITTEN AUTHORIZATION FROM CITY SIGN SERVICE, INC. © 2024

Revisions

- R1 05.22.24
- R2 06.19.24
- R3 00.00.00 -
- R4 00.00.00 -
- R5 00.00.00 -




Interior / Exterior
Sign Manufacturers

424 Caredean Dr.
Horsham PA, 19044
T. 215.442.1323
F. 215.442.1328

Sales: C. Longacre



01.2.2

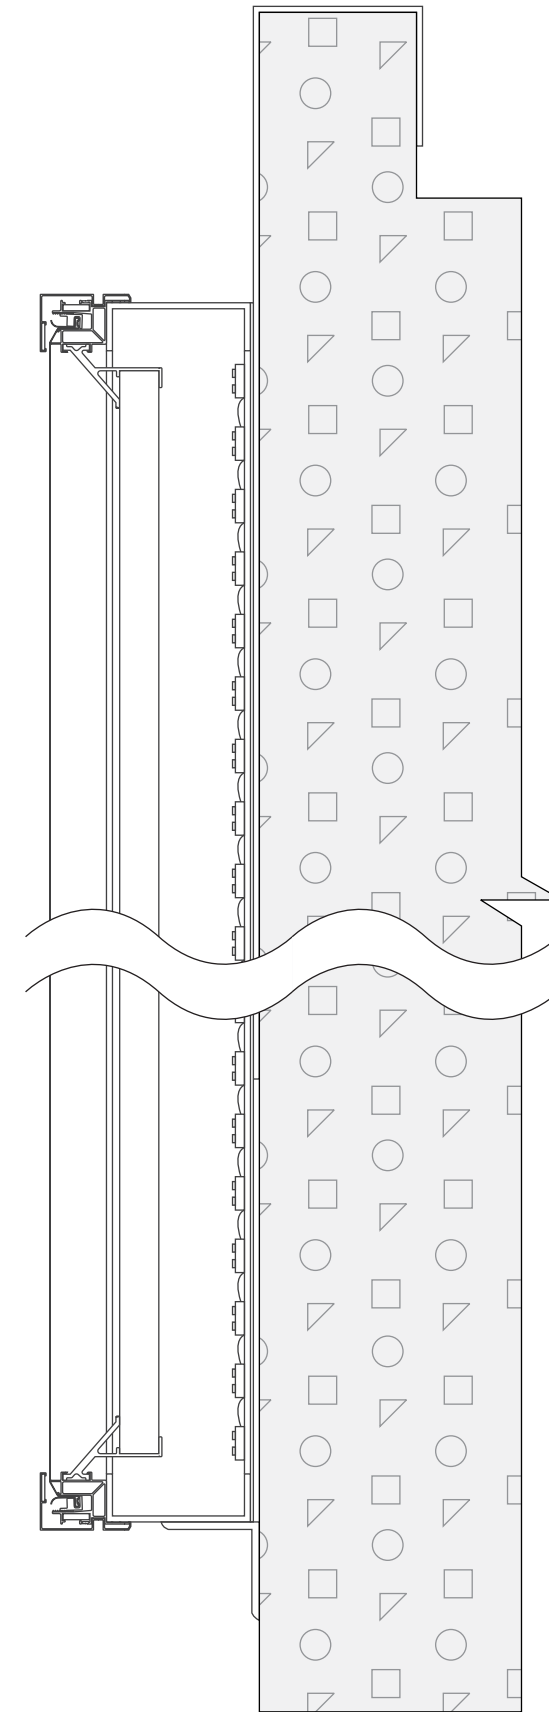

A PROFILE SECTION
SCALE: 1 1/2"=1'-0"

Date / Designer 04.05.24 RP

Community College of Philadelphia\2024
Rebrand\24-2064-CCP_BuildingLogo...

THIS DOCUMENT CONTAINS CONFIDENTIAL AND PROPRIETARY INFORMATION
THAT CANNOT BE REPRODUCED OR DIVULGED, IN WHOLE OR IN PART, WITHOUT
WRITTEN AUTHORIZATION FROM CITY SIGN SERVICE, INC. © 2024

Revisions

- R1 00.00.00 -
- R2 00.00.00 -
- R3 00.00.00 -
- R4 00.00.00 -
- R5 00.00.00 -




Interior / Exterior
Sign Manufacturers

424 Caredean Dr.
Horsham PA, 19044
T. 215.442.1323
F. 215.442.1328

Sales: C. Longacre



*SURVEY REQUIRED BEFORE FABRICATION TO VERIFY PROPOSED DIMENSIONS AND FIELD CONDITIONS

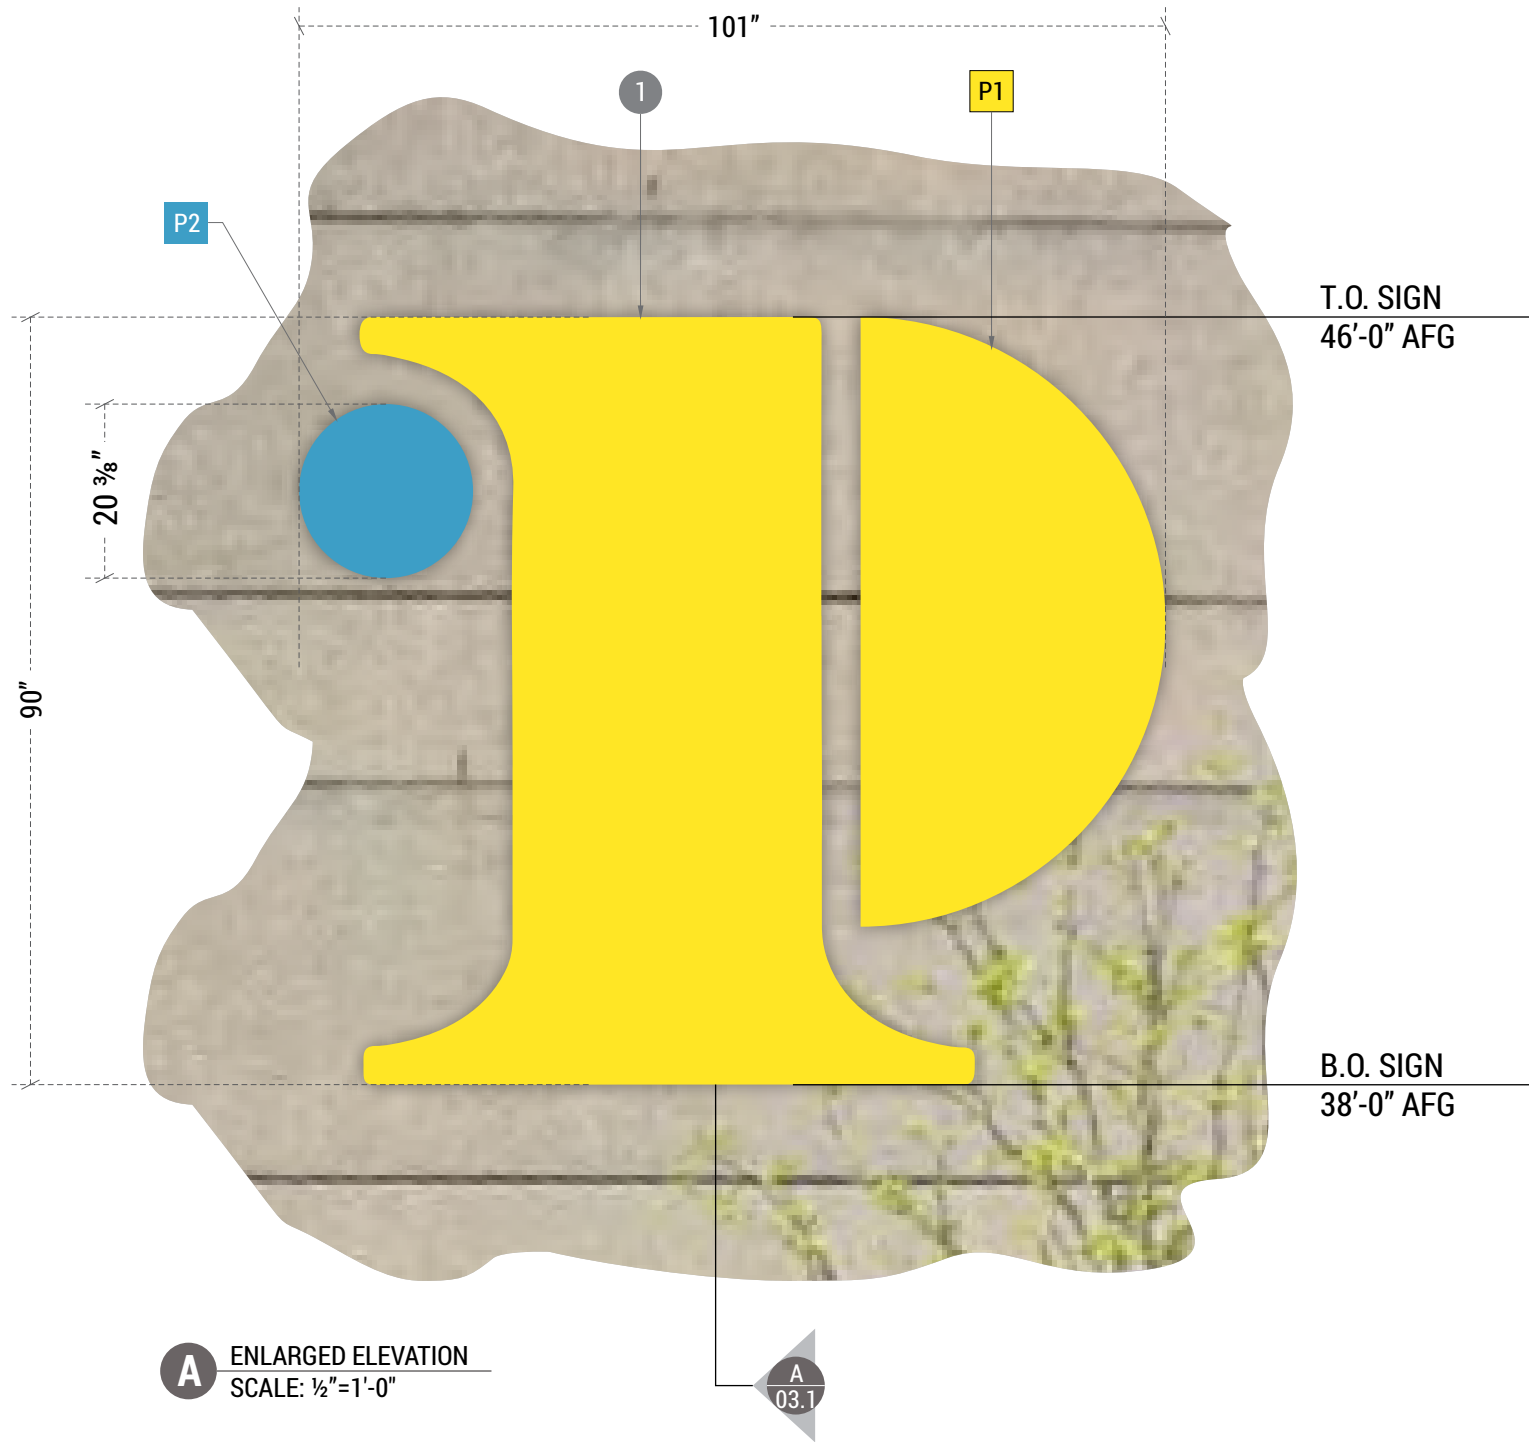

A ENLARGED ELEVATION
SCALE: 1/2"=1'-0"

1. 1" MILLIKEN FRAME WITH STRETCHED FLEXIBLE FACE. EXPOSED ELEMENTS PAINTED AS SPECIFIED.

Community College of Philadelphia

1700 Spring Garden Street,
Philadelphia, Pennsylvania 19130

Project: 24-2068-CCP

Framed Logo Qty: 01

Fabrication Information:
PRODUCE FRAMED AND STRETCHED LOGO

SIGNAGE EXPOSURE: 64 FT²
SIGN WEIGHT: 60 LBS MAX PER SECTION

Installation Information:
INSTALL ONTO WALL AS INDICATED

Paint

P1	Satin - PMS 102 C
P2	Satin - PMS 2389 C

Date / Designer 04.09.24 RP

Community College of Philadelphia\2024
Rebrand\24-2068-CCP_GarageBranding...

THIS DOCUMENT CONTAINS CONFIDENTIAL AND PROPRIETARY INFORMATION THAT CANNOT BE REPRODUCED OR DIVULGED, IN WHOLE OR IN PART, WITHOUT WRITTEN AUTHORIZATION FROM CITY SIGN SERVICE, INC. © 2024


Revisions

- R1 06.18.24 RP
- R2 00.00.00 -
- R3 00.00.00 -
- R4 00.00.00 -
- R5 00.00.00 -

CITY SIGN INC. Interior / Exterior Sign Manufacturers

424 Caredean Dr.
Horsham PA, 19044
T. 215.442.1323
F. 215.442.1328

Sales: C. Longacre
  UNITED STATES SIGN COUNCIL

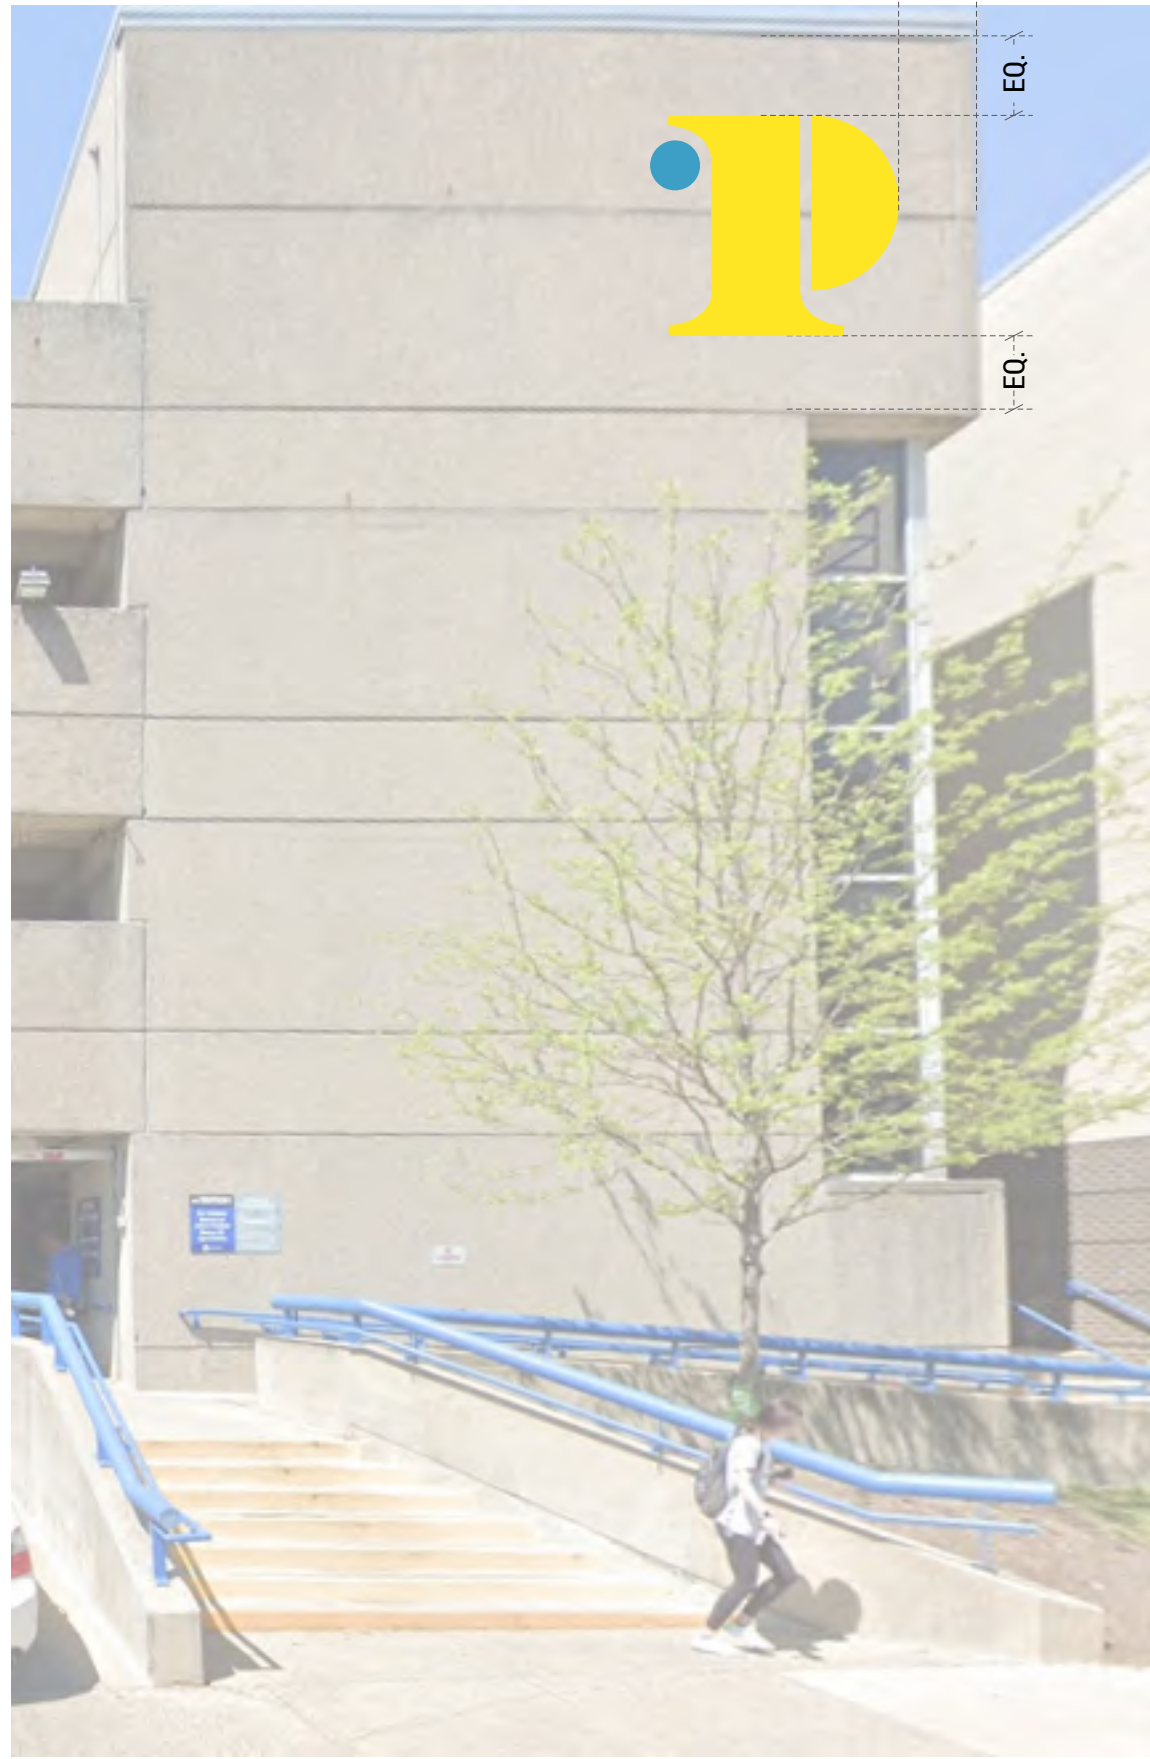

Community College of Philadelphia

1700 Spring Garden Street,
Philadelphia, Pennsylvania 19130

Project: 24-2068-CCP

Renderings

Date / Designer 04.09.24 RP

Community College of Philadelphia\2024
Rebrand\24-2068-CCP_GarageBranding...

THIS DOCUMENT CONTAINS CONFIDENTIAL AND PROPRIETARY INFORMATION THAT CANNOT BE REPRODUCED OR DIVULGED, IN WHOLE OR IN PART, WITHOUT WRITTEN AUTHORIZATION FROM CITY SIGN SERVICE, INC. © 2024

Revisions

- R1 06.18.24 RP
- R2 00.00.00 -
- R3 00.00.00 -
- R4 00.00.00 -
- R5 00.00.00 -


CITY SIGN INC. Interior / Exterior Sign Manufacturers

424 Caredean Dr.
Horsham PA, 19044
T. 215.442.1323
F. 215.442.1328

Sales: C. Longacre



*SURVEY REQUIRED BEFORE FABRICATION TO VERIFY PROPOSED DIMENSIONS AND FIELD CONDITIONS

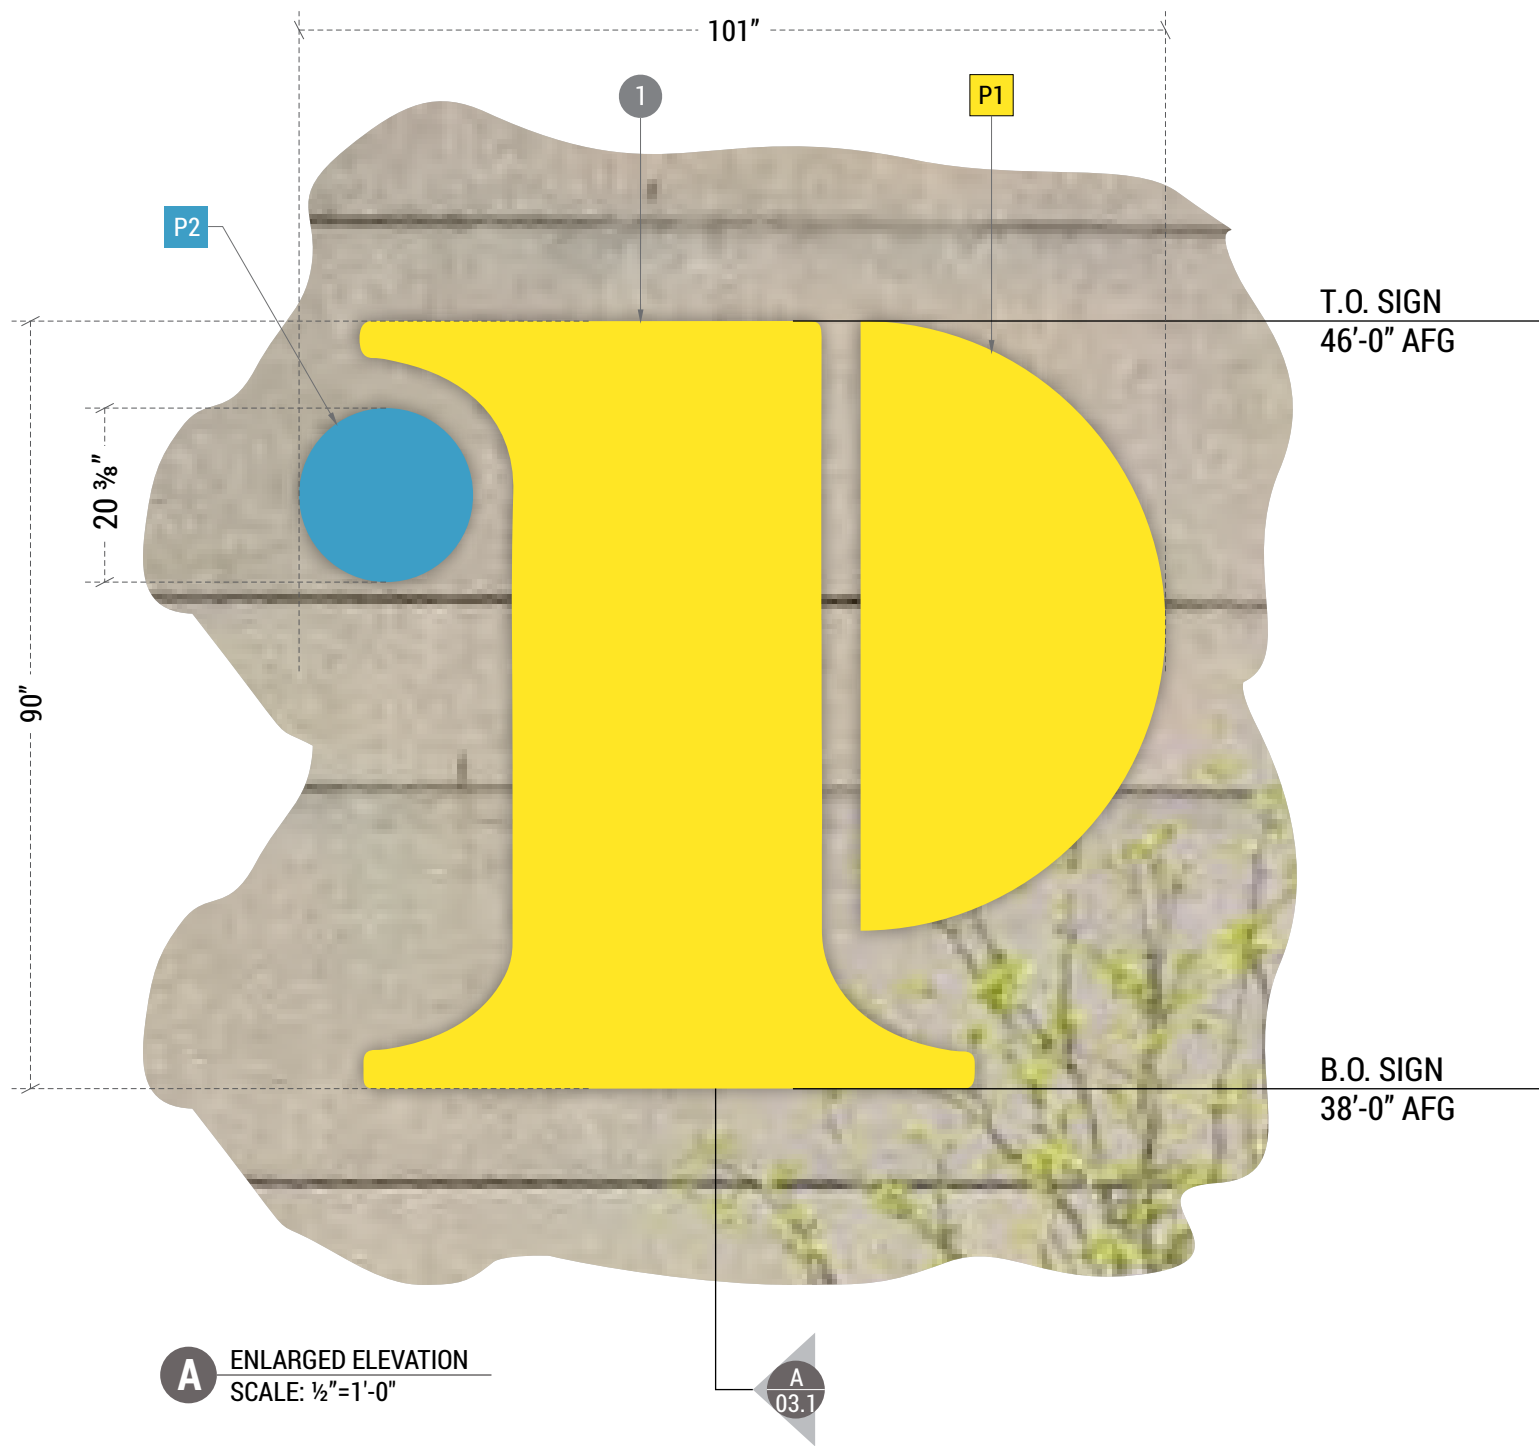

A ENLARGED ELEVATION
SCALE: 1/2"=1'-0"

1. 1" MILLIKEN FRAME WITH STRETCHED FLEXIBLE FACE. EXPOSED ELEMENTS PAINTED AS SPECIFIED.

Community College of Philadelphia

1700 Spring Garden Street,
Philadelphia, Pennsylvania 19130

Project: 24-2068-CCP

Framed Logo Qty: 01

Fabrication Information:
PRODUCE FRAMED AND STRETCHED LOGO

SIGNAGE EXPOSURE: 64 FT²
SIGN WEIGHT: 60 LBS MAX PER SECTION

Installation Information:
INSTALL ONTO WALL AS INDICATED

Paint

P1	Satin - PMS 102 C
P2	Satin - PMS 2389 C

Date / Designer 04.09.24 RP

Community College of Philadelphia\2024
Rebrand\24-2068-CCP_GarageBranding...

THIS DOCUMENT CONTAINS CONFIDENTIAL AND PROPRIETARY INFORMATION THAT CANNOT BE REPRODUCED OR DIVULGED, IN WHOLE OR IN PART, WITHOUT WRITTEN AUTHORIZATION FROM CITY SIGN SERVICE, INC. © 2024

Revisions

- R1 06.18.24 RP
- R2 00.00.00 -
- R3 00.00.00 -
- R4 00.00.00 -
- R5 00.00.00 -

CITY SIGN INC. Interior / Exterior Sign Manufacturers

424 Caredean Dr.
Horsham PA, 19044
T. 215.442.1323
F. 215.442.1328

Sales: C. Longacre





Community College of Philadelphia

1700 Spring Garden Street,
Philadelphia, Pennsylvania 19130

Project: 24-2068-CCP

Rendering

Date / Designer 04.09.24 RP

Community College of Philadelphia\2024
Rebrand\24-2068-CCP_GarageBranding...

THIS DOCUMENT CONTAINS CONFIDENTIAL AND PROPRIETARY INFORMATION THAT CANNOT BE REPRODUCED OR DIVULGED, IN WHOLE OR IN PART, WITHOUT WRITTEN AUTHORIZATION FROM CITY SIGN SERVICE, INC. © 2024

Revisions


- R1 06.18.24 RP
- R2 00.00.00 -
- R3 00.00.00 -
- R4 00.00.00 -
- R5 00.00.00 -

CITY SIGN INC. Interior / Exterior Sign Manufacturers

424 Caredean Dr.
Horsham PA, 19044
T. 215.442.1323
F. 215.442.1328

Sales: C. Longacre
  UNITED STATES SIGN COUNCIL

1. 1" MILLIKEN FRAME WITH STRETCHED FLEXIBLE FACE. EXPOSED ELEMENTS PAINTED AS SPECIFIED.
2. FRAME SECURED FLUSH TO PRE-CAST CONCRETE WALL VIA 5/16" X 3 3/4" SILVER COATED STEEL TAPCON SCREWS AROUND PERIMETER AT 36" OC MAXIMUM. HEADS OF HARDWARE PAINTED OUT TO MATCH FACES AS SPECIFIED.

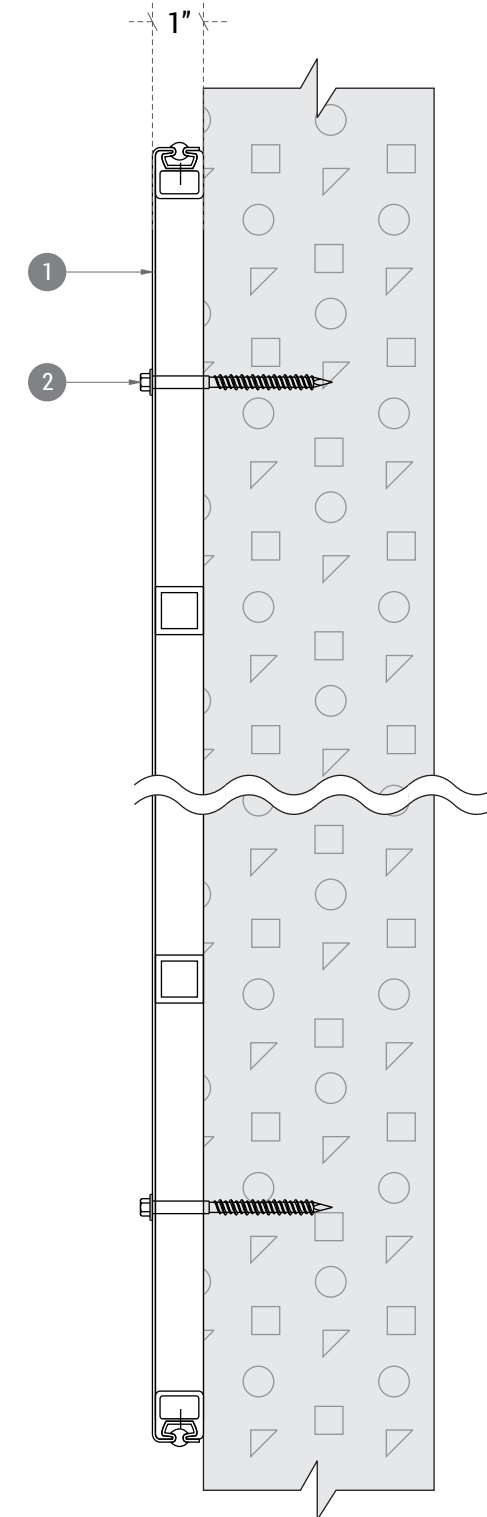

A PROFILE SECTION
SCALE: 3"=1'-0"

Date / Designer 04.09.24 RP

Community College of Philadelphia\2024
Rebrand\24-2068-CCP_GarageBranding...

THIS DOCUMENT CONTAINS CONFIDENTIAL AND PROPRIETARY INFORMATION
THAT CANNOT BE REPRODUCED OR DIVULGED, IN WHOLE OR IN PART, WITHOUT
WRITTEN AUTHORIZATION FROM CITY SIGN SERVICE, INC. © 2024

Revisions

- R1 06.18.24 RP
- R2 00.00.00 -
- R3 00.00.00 -
- R4 00.00.00 -
- R5 00.00.00 -



Interior / Exterior
Sign Manufacturers

424 Caredean Dr.
Horsham PA, 19044
T. 215.442.1323
F. 215.442.1328

Sales: C. Longacre





Community College of Philadelphia

1700 Spring Garden Street,
Philadelphia, Pennsylvania 19130

Project: 24-2068-CCP

Sign Locations

Date / Designer 04.09.24 RP

Community College of Philadelphia\2024
Rebrand\24-2068-CCP_GarageBranding...

THIS DOCUMENT CONTAINS CONFIDENTIAL AND PROPRIETARY INFORMATION THAT CANNOT BE REPRODUCED OR DIVULGED, IN WHOLE OR IN PART, WITHOUT WRITTEN AUTHORIZATION FROM CITY SIGN SERVICE, INC. © 2024

Revisions

- R1 06.18.24 RP
- R2 00.00.00 -
- R3 00.00.00 -
- R4 00.00.00 -
- R5 00.00.00 -

CITY SIGN INC. Interior / Exterior Sign Manufacturers

424 Caredean Dr.
Horsham PA, 19044
T. 215.442.1323
F. 215.442.1328


Sales: C. Longacre



226" (18'-10")


T.O. SIGN
26'-4 1/2" AFG

B.O. SIGN
23'-0" AFG

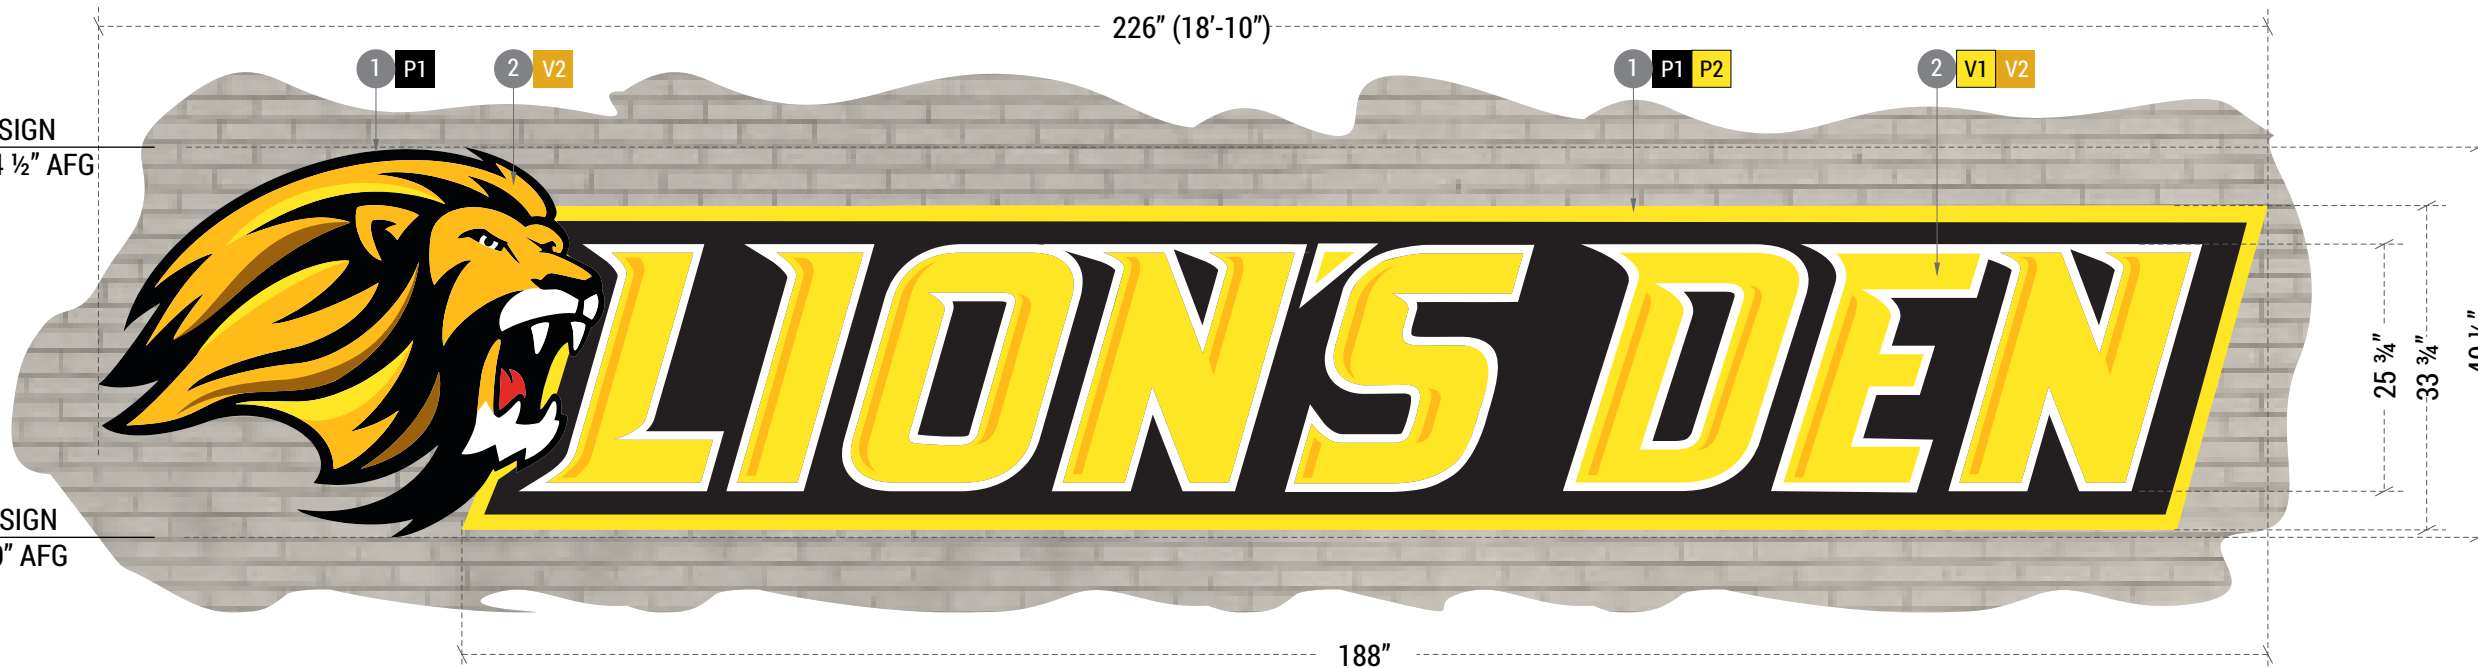

A ENLARGED ELEVATION
SCALE: 5/8"=1'-0"

1. 4" DEEP FABRICATED ALUMINUM CABINET. ALL EXPOSED PAINTED BLACK (P1).
2. 1/2" WHITE ACRYLIC (7328) PUSH-THRU WITH FACE APPLIED VINYL.
3. WHITE LED LIGHTING.
4. 3/8" LAGS AND EXPANSIONS SHIELDS TOP AND BOTTOM AT 48" OC INTO MASONRY WALL.
5. 120 OR 277 V PRIMARY ELECTRIC SERVICE AT SIGN LOCATION (BY OTHERS).
6. SECONDARY LEADS CARRIED THROUGH WALL TO REMOTELY MOUNTED POWER SUPPLIES, CONTAINED WITH UL LISTED HOUSING.

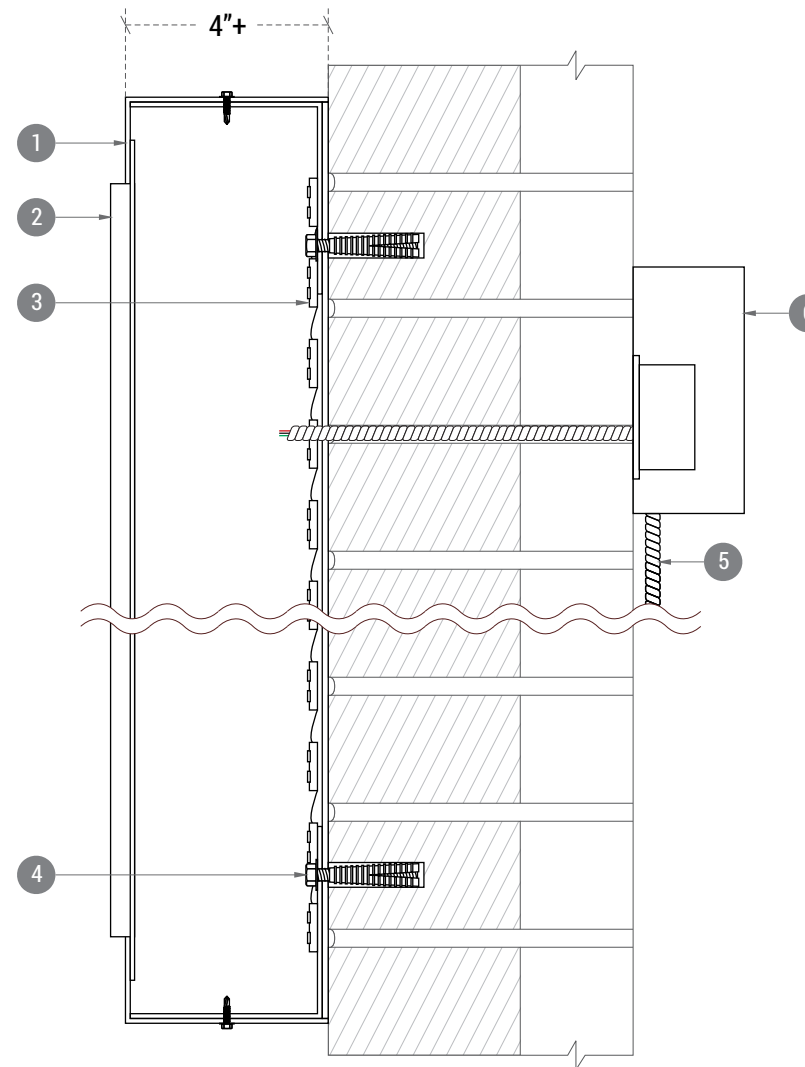

B PROFILE SECTION
SCALE: 3"=1'-0"

Community College of Philadelphia

1700 Spring Garden Street,
Philadelphia, Pennsylvania 19130

Project: 24-2066-CCP

Internally Illuminated Cabinets Qty: 01

Fabrication Information:
PRODUCE INTERNALLY ILLUMINATED LIONS
HEAD LOGO AND "LION'S DEN" CABINETS

SIGNAGE EXPOSURE: 64 FT²
SIGN WEIGHT: 200 LBS.

Installation Information:
INSTALL ONTO FACADE AS SHOWN

Electrical Information:

360W Max 120/277V 3A Max Draw

Paint

P1	Satin - PMS Black 3C
P2	Satin - PMS 102 C

Vinyl

V1	Avery Sunshine Yellow (900-216-T)
V2	DP Translucent White / Matte Laminate

Date / Designer 04.05.24 RP

Community College of Philadelphia\2024
Rebrand\24-2066-CCP_LionsDen...

THIS DOCUMENT CONTAINS CONFIDENTIAL AND PROPRIETARY INFORMATION THAT CANNOT BE REPRODUCED OR DIVULGED, IN WHOLE OR IN PART, WITHOUT WRITTEN AUTHORIZATION FROM CITY SIGN SERVICE, INC. © 2024

Revisions

- R1 04.17.24 RP
- R2 06.18.24 RP
- R3 00.00.00 -
- R4 00.00.00 -
- R5 00.00.00 -

CITY SIGN INC. Interior / Exterior Sign Manufacturers

424 Caredean Dr.
Horsham PA, 19044
T. 215.442.1323
F. 215.442.1328

Sales: C. Longacre
 UNITED STATES SIGN COUNCIL



PROPOSED SIGNAGE

Date / Designer 04.05.24 RP

Community College of Philadelphia\2024
Rebrand\24-2066-CCP_LionsDen...

THIS DOCUMENT CONTAINS CONFIDENTIAL AND PROPRIETARY INFORMATION THAT CANNOT BE REPRODUCED OR DIVULGED, IN WHOLE OR IN PART, WITHOUT WRITTEN AUTHORIZATION FROM CITY SIGN SERVICE, INC. © 2024

Revisions

- R1 04.17.24 RP
- R2 06.18.24 RP
- R3 00.00.00 -
- R4 00.00.00 -
- R5 00.00.00 -




Interior / Exterior
Sign Manufacturers

424 Caredean Dr.
Horsham PA, 19044
T. 215.442.1323
F. 215.442.1328

Sales: C. Longacre



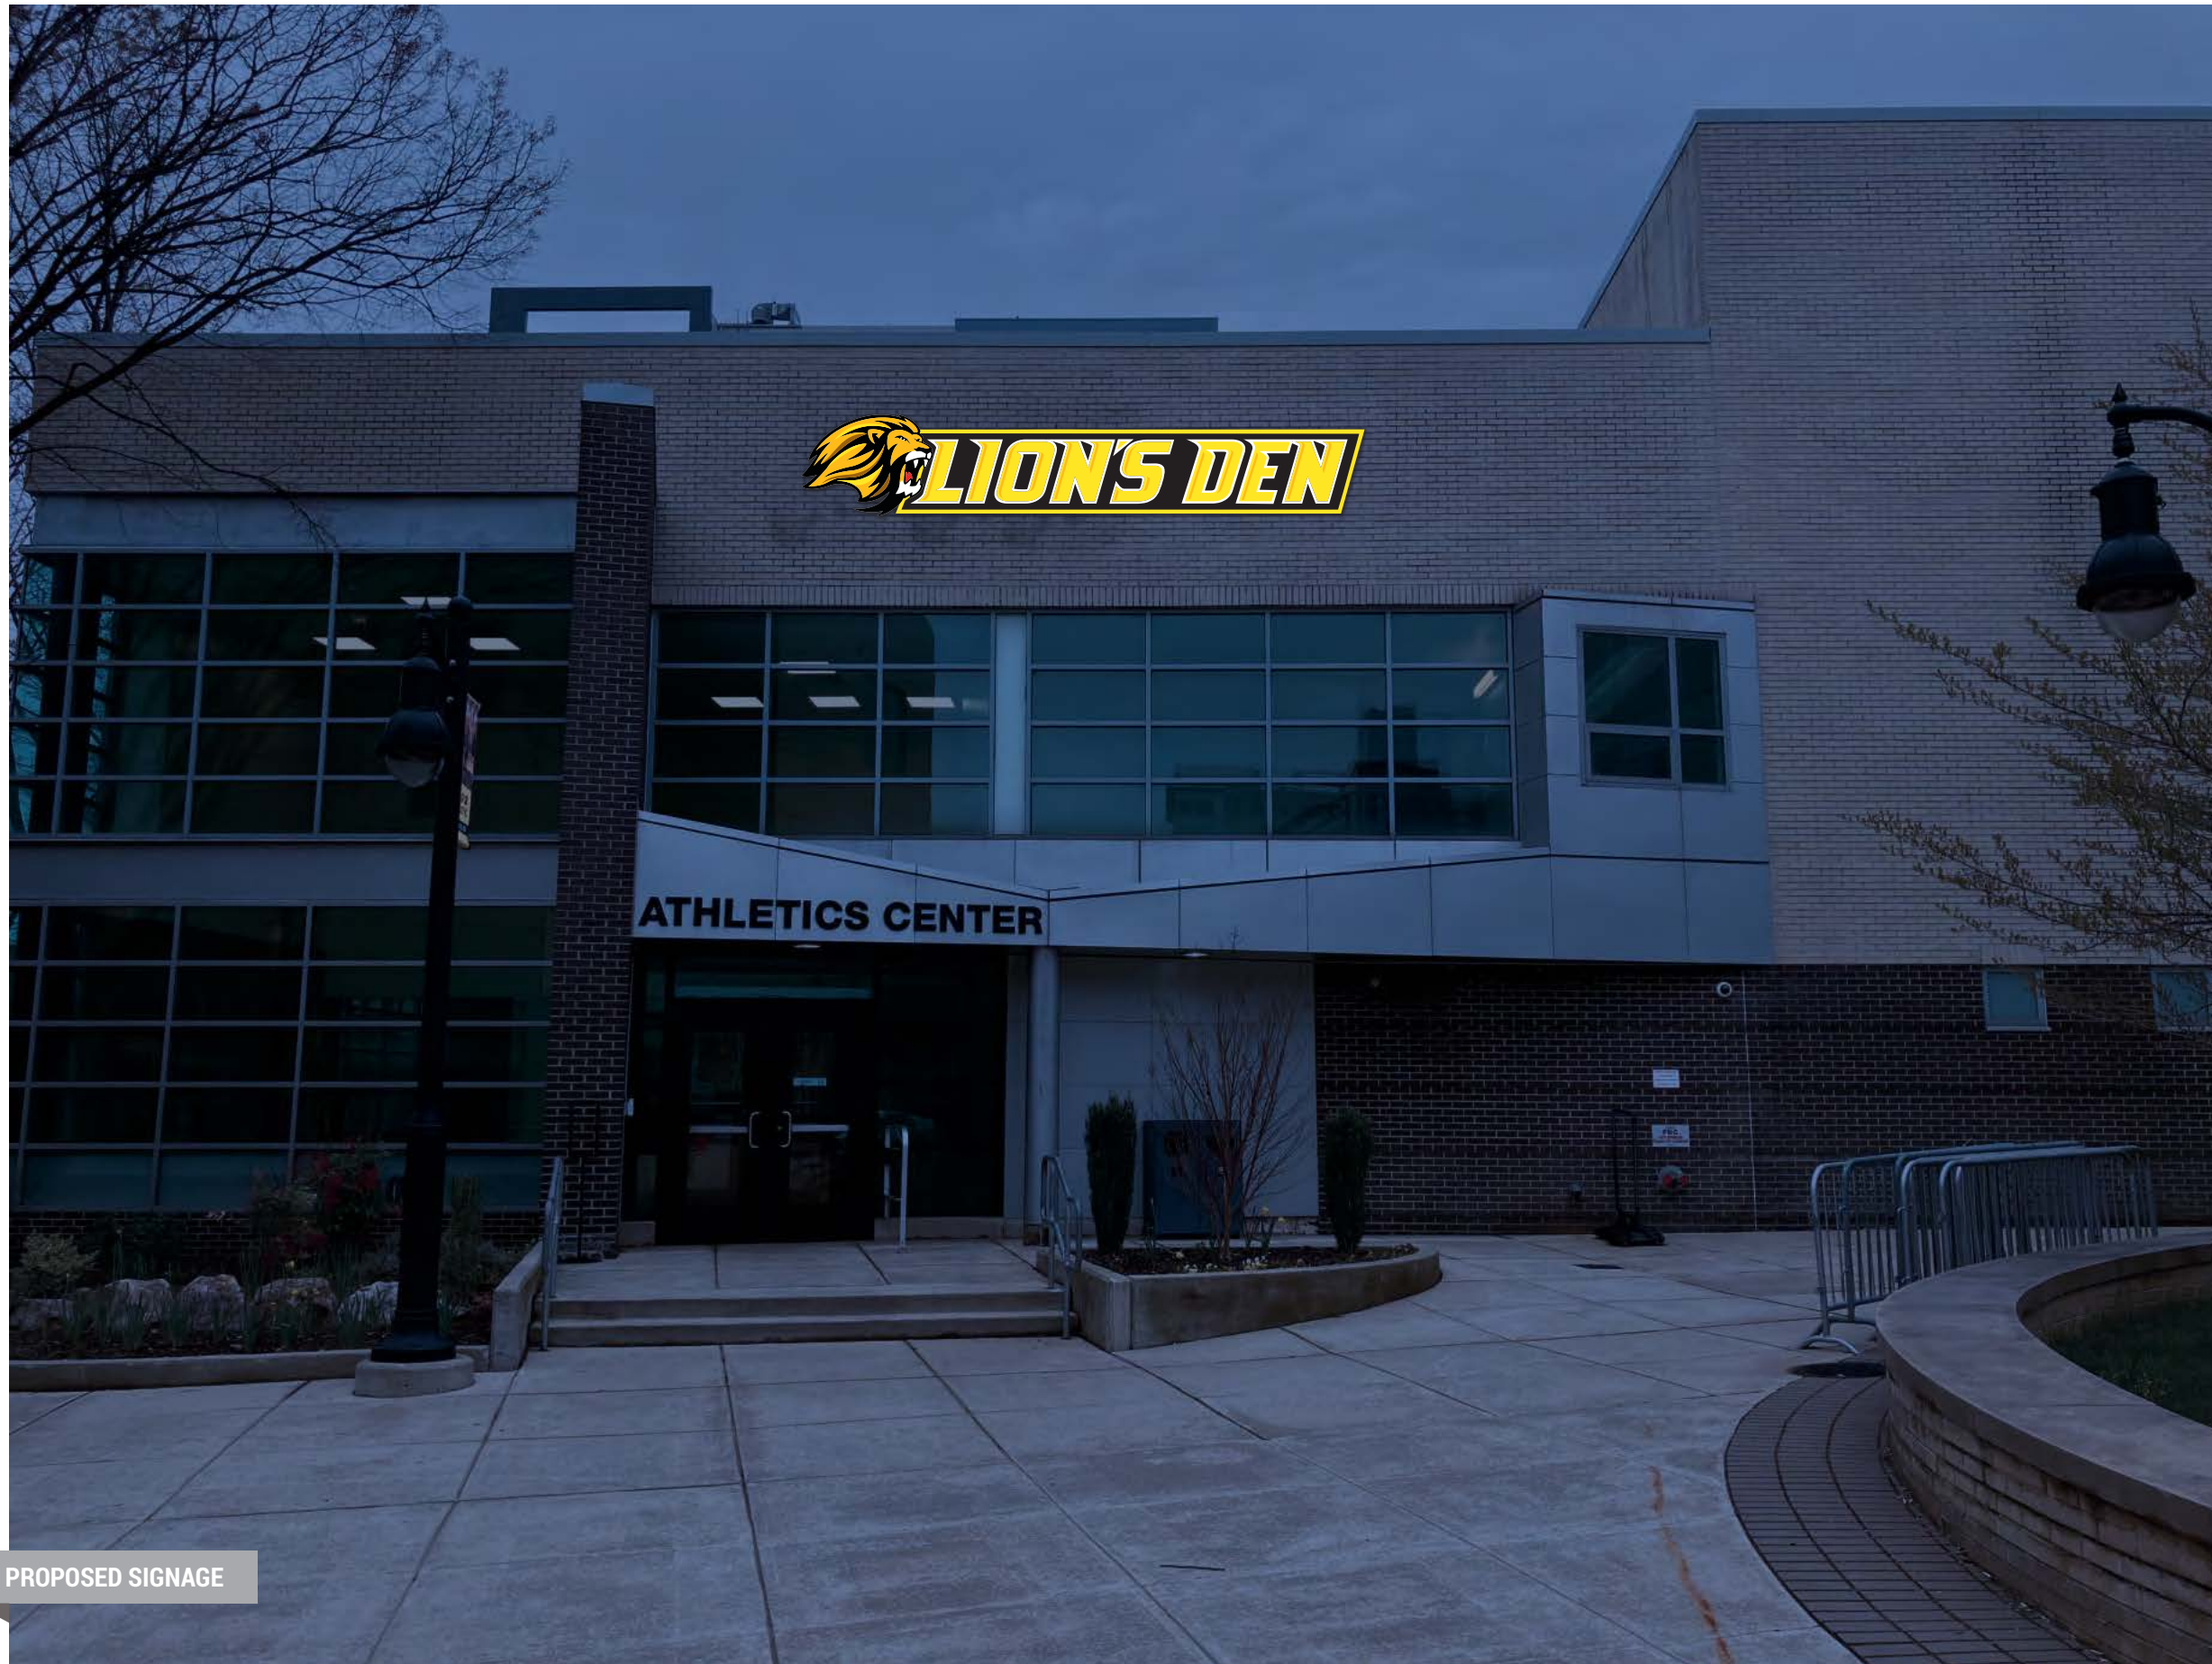

PROPOSED SIGNAGE

Date / Designer 04.05.24 RP

Community College of Philadelphia\2024
Rebrand\24-2066-CCP_LionsDen...

THIS DOCUMENT CONTAINS CONFIDENTIAL AND PROPRIETARY INFORMATION THAT CANNOT BE REPRODUCED OR DIVULGED, IN WHOLE OR IN PART, WITHOUT WRITTEN AUTHORIZATION FROM CITY SIGN SERVICE, INC. © 2024

Revisions

- R1 04.17.24 RP
- R2 06.18.24 RP
- R3 00.00.00 -
- R4 00.00.00 -
- R5 00.00.00 -




Interior / Exterior
Sign Manufacturers

424 Caredean Dr.
Horsham PA, 19044
T. 215.442.1323
F. 215.442.1328

Sales: C. Longacre



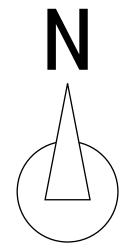

Community College of Philadelphia

1700 Spring Garden Street,
Philadelphia, Pennsylvania 19130

Project: 24-2066-CCP

Plan Location

Date / Designer 04.05.24 RP

Community College of Philadelphia\2024
Rebrand\24-2066-CCP_LionsDen...

THIS DOCUMENT CONTAINS CONFIDENTIAL AND PROPRIETARY INFORMATION THAT CANNOT BE REPRODUCED OR DIVULGED, IN WHOLE OR IN PART, WITHOUT WRITTEN AUTHORIZATION FROM CITY SIGN SERVICE, INC. © 2024

Revisions

- R1 04.17.24 RP
- R2 00.00.00 -
- R3 00.00.00 -
- R4 00.00.00 -
- R5 00.00.00 -

CITY SIGN INC. Interior / Exterior Sign Manufacturers

424 Caredean Dr.
Horsham PA, 19044
T. 215.442.1323
F. 215.442.1328

Sales: C. Longacre
  UNITED STATES SIGN COUNCIL