EZ SIGNS, LLC 1839 Bustleton Pike Feasterville, PA 19053 P: 1 (866) 349-5444 F: (215) 676-3269

EZ SIGNS LLC 1 (866) FIX-LIGHT

March 5, 2025


Re: Sign Install for JD 1530-32 CHESTNUT ST

Scope of work:

Proposed to install two (2) NON-lit accessory wall plaque signs A and B (2.7 SF each)


Please note: signs 1 and 2 - to remain unchanged as previously approved per GP-2024-010293 (16.31 SF each)

Natalya Atroshyna EZ SIGNS LLC 1839 Bustleton Pike Feasterville, PA 19053 p. 267- 406 - 0273 e. permits@signsinstall.com

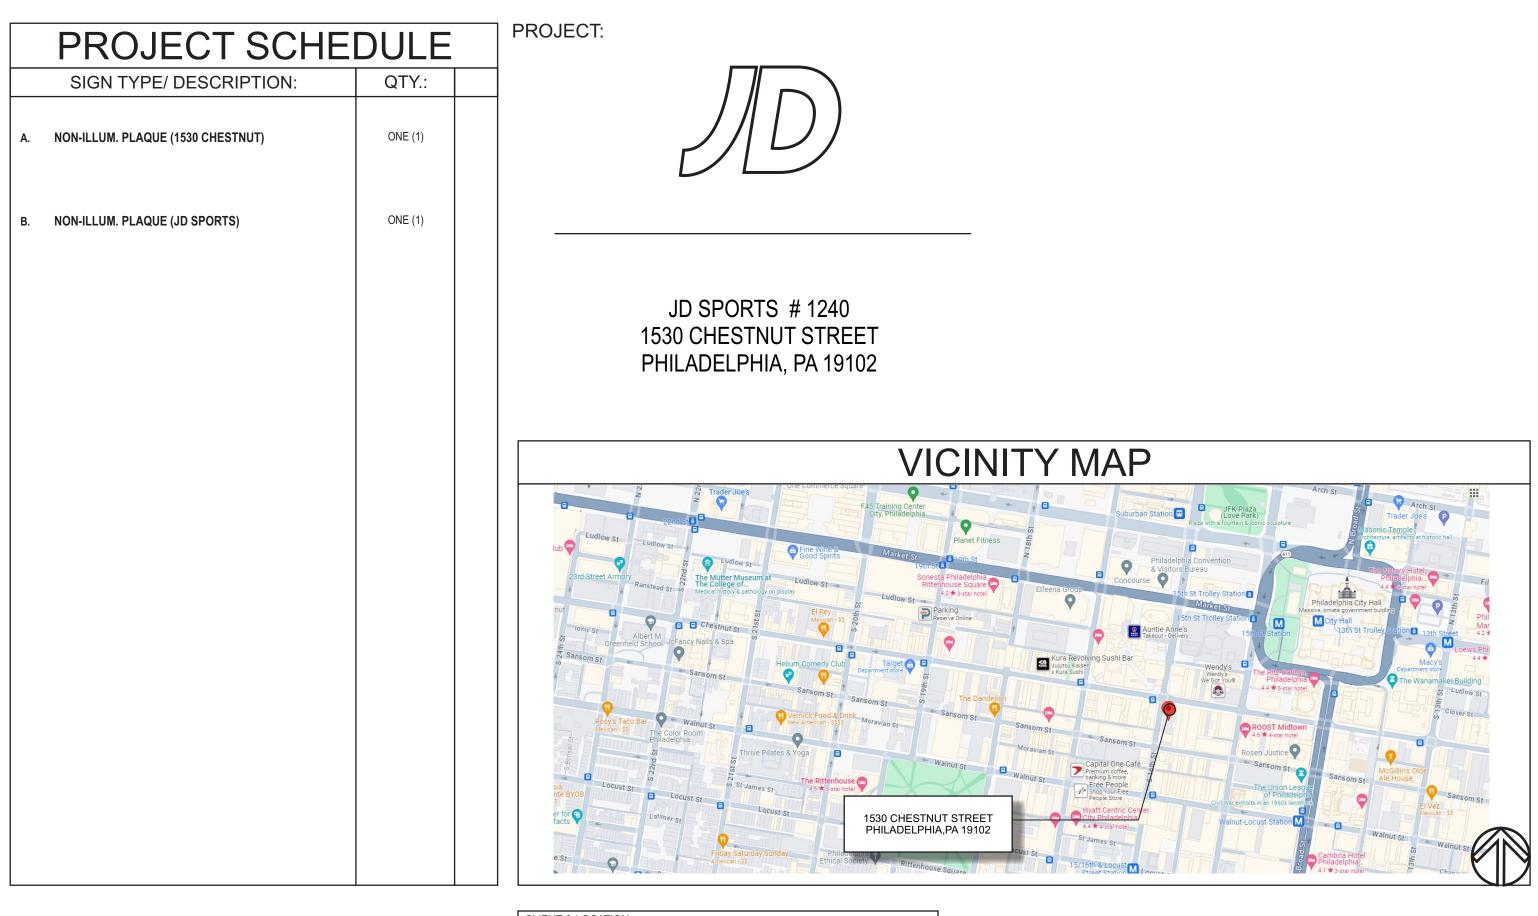


CLIENT & LOCATION

JD SPORTS # 1240 1530 CHESTNUT STREET PHILADELPHIA, PA 19102

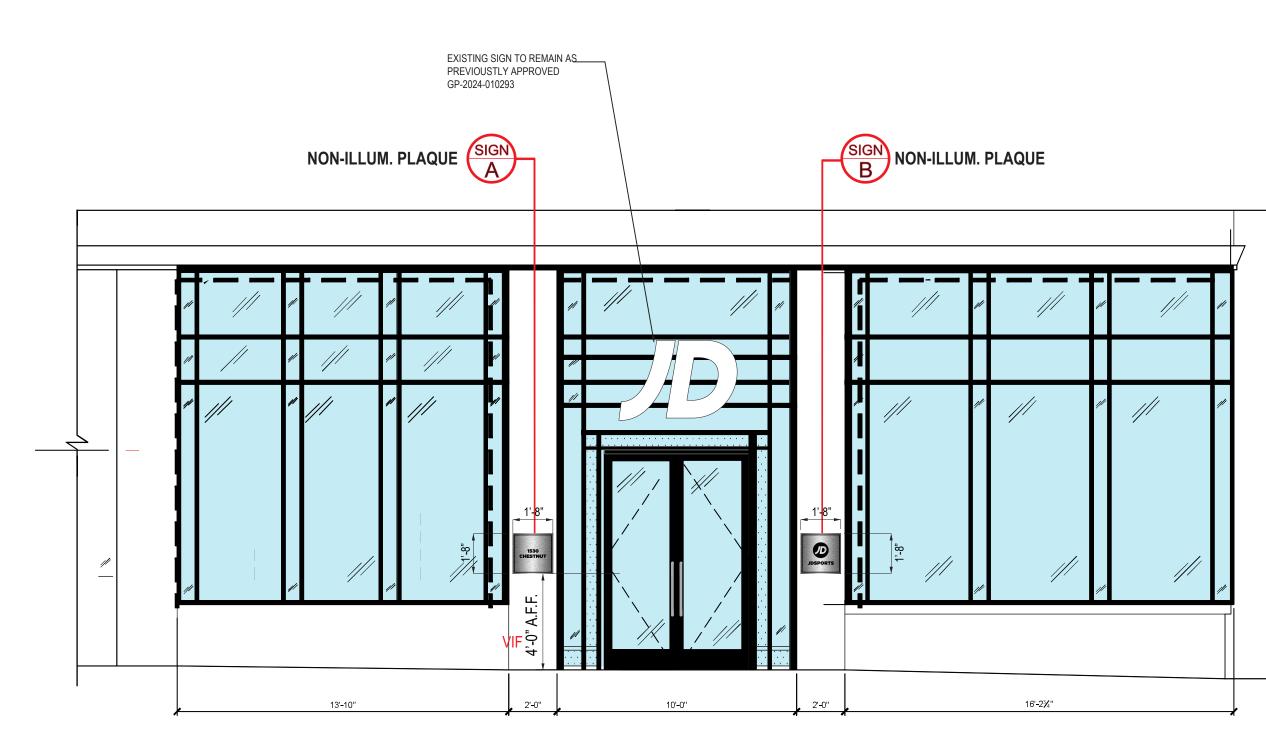




EXTERIOR

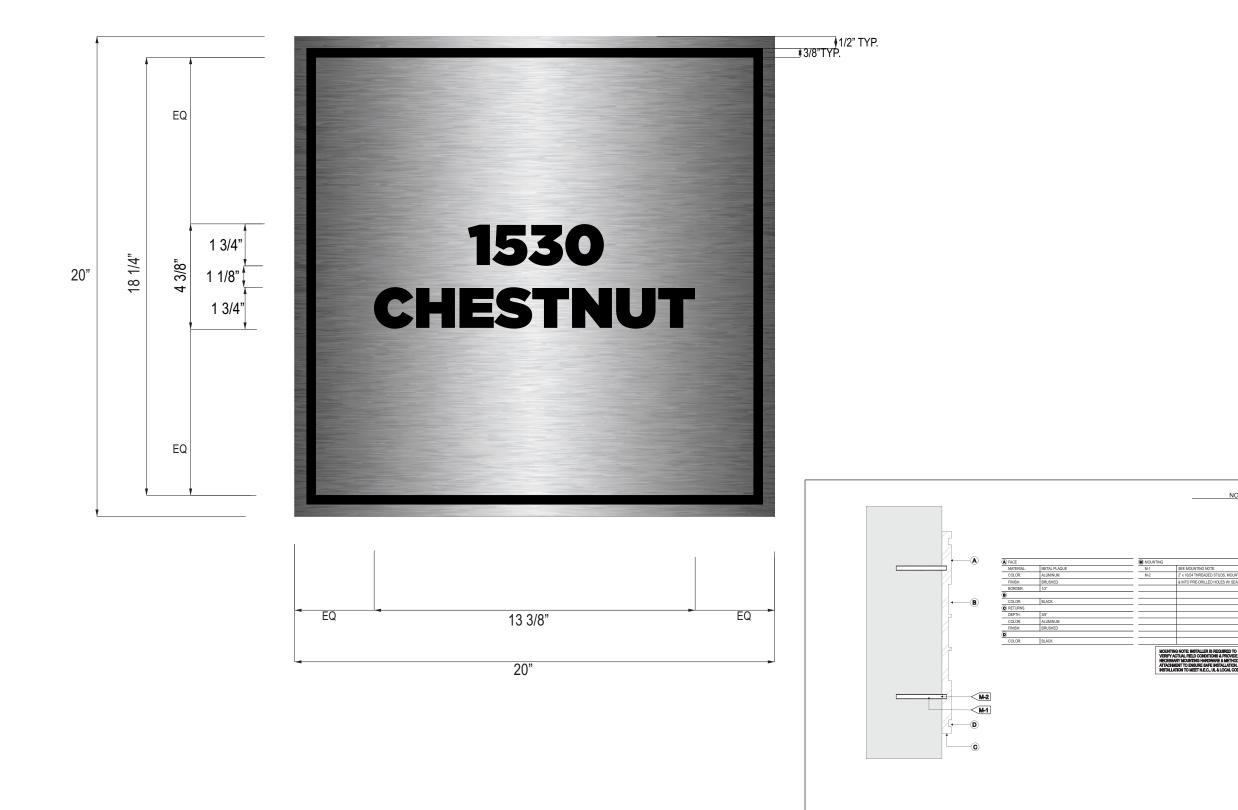




NON-ILLUM. PLAQUE SIGN SCALE: NTS (B.3)

EXTERIOR

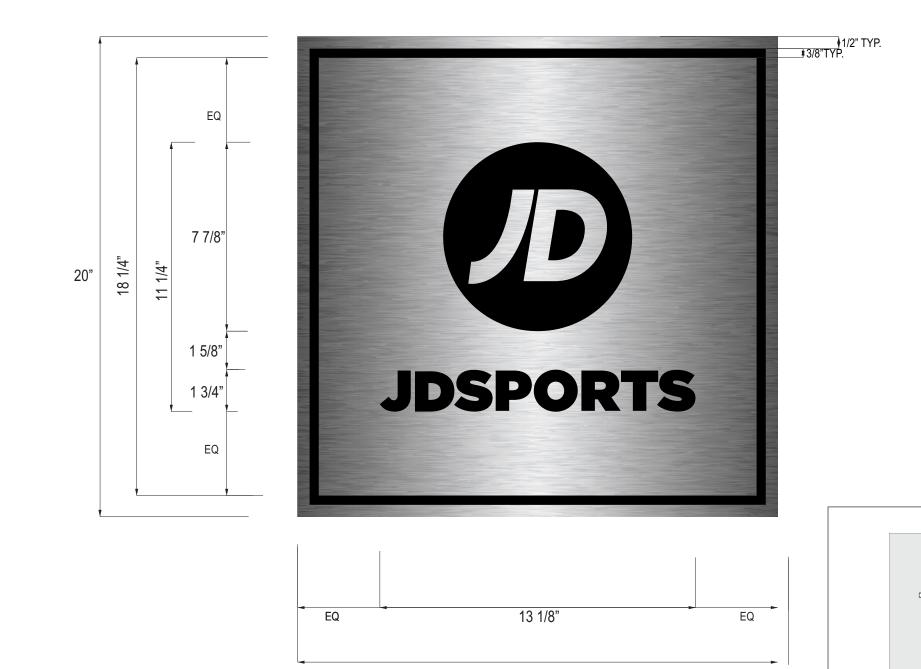

20"



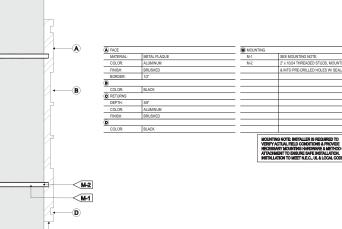

NON-ILLUM. PLAQUE SIGN SCALE: NTS (B.3)

