


# SKIN LAUNDRY™

## Rittenhouse

### SCOPE OF WORK

- SIGN A: Manufacture and install (1) Face-lit Channel on Storefront Elevation.
- SIGN B: Manufacture and install (1) D/F Blade Sign.
- SIGN C: Manufacture and install (1) Digitally Printed Banner.
- SIGN D: Manufacture and install (1) Door Vinyl.
- SIGN E: Manufacture and install (1) Window Vinyl.
- SIGN F: Manufacture and install (1) Halo-lit Channel Letters.
- SIGN G: Manufacture and install (1) Non-Illuminated FCO Letters.
- SIGN H: Manufacture and install (1) Non-illuminated Cash Wrap Sign.

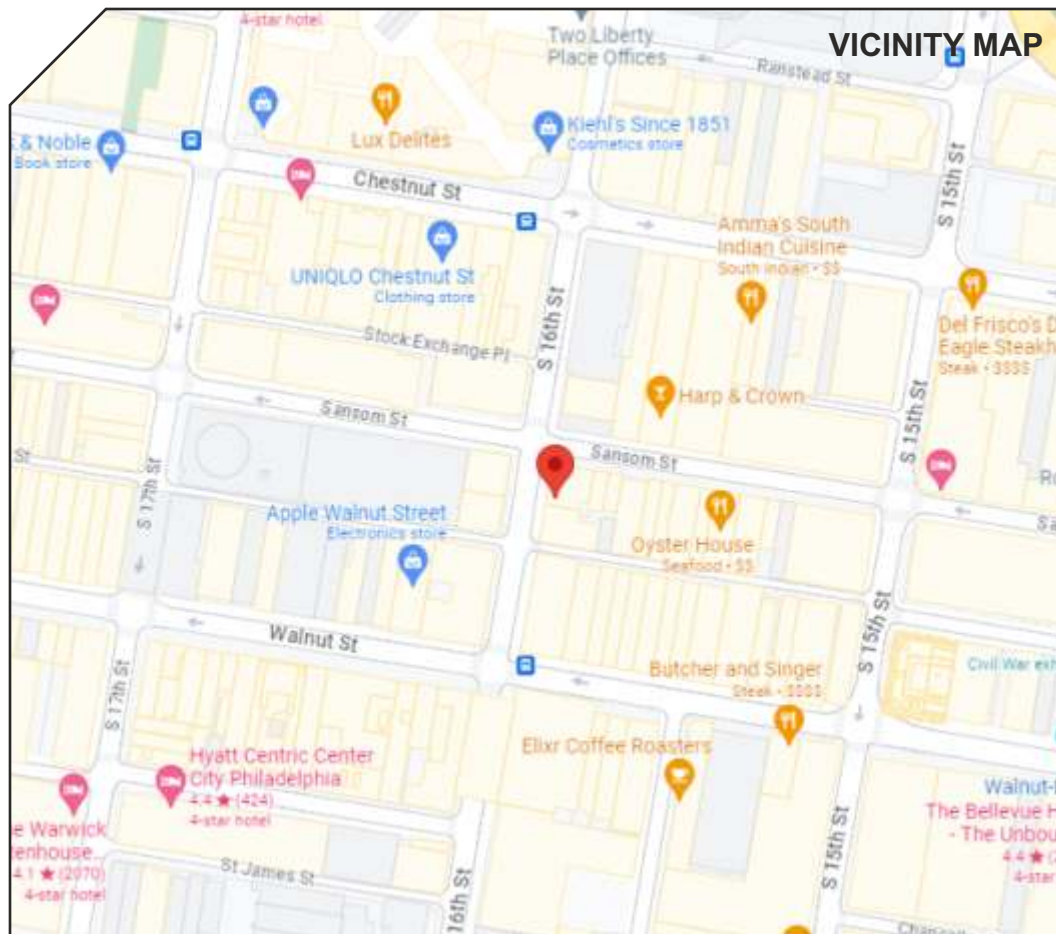

13158 ARCTIC CIR.  
SANTA FE SPRINGS  
CALIFORNIA 90670  
PH: (562) 436-5188  
www.TDISIGNS.com

THIS DESIGN IS THE PROPERTY OF TDI SIGNS INC. IT IS NOT TO BE SHOWN TO ANYONE OUTSIDE OF YOUR ORGANIZATION, REPRODUCED, OR COPIED IN ANY FASHION WITHOUT THE WRITTEN AUTHORIZATION OF TDI SIGNS INC. COLORS DEPICTED ARE A GRAPHIC REPRESENTATION. REFER TO CALLOUTS FOR ACTUAL COLORS TO BE USED.

**PROJECT INFO:**  
Skin Laundry  
Rittenhouse  
123 S. 16th St.  
Philadelphia, PA  
19102

**Account Manager:** A. Rivas  
**Designer:** VN

**Approval:**

#	INT.	DATE	DESCRIPTION
11	VN	2/21	Permit
12	VN	3/08	Banner
13	VN	3/21	Revised as per email
9	VN	1/10	City req
10	VN	2/16	New logo

1 OF 11  
03/21/24  
230693-13.0



SCALE: 1/4" = 1'

#	INT.	DATE	DESCRIPTION
11	VN	2/21	Permit
12	VN	3/08	Banner
13	VN	3/21	Revised as per email
9	VN	1/10	City req
10	VN	2/16	New logo



SCALE:

NTS



13158 ARCTIC CIR.  
SANTA FE SPRINGS  
CALIFORNIA 90670  
PH: (562) 436-5188  
www.TDISIGNS.com

THIS DESIGN IS THE PROPERTY OF TDI SIGNS INC.. IT IS NOT TO BE SHOWN TO ANYONE OUTSIDE OF YOUR ORGANIZATION, REPRODUCED, OR COPIED IN ANY FASHION WITHOUT THE WRITTEN AUTHORIZATION OF TDI SIGNS INC.. COLORS DEPICTED ARE A GRAPHIC REPRESENTATION. REFER TO CALLOUTS FOR ACTUAL COLORS TO BE USED.



**PROJECT INFO:**  
Skin Laundry  
Rittenhouse  
123 S. 16th St.  
Philadelphia, PA  
19102

**Account Manager:** A. Rivas  
**Designer:** VN

**Approval:**

#	INT.	DATE	DESCRIPTION
11	VN	2/21	Permit
12	VN	3/08	Banner
13	VN	3/21	Revised as per email
9	VN	1/10	City req
10	VN	2/16	New logo

**3 OF 11**  
**03/21/24**  
**230693-13.0**

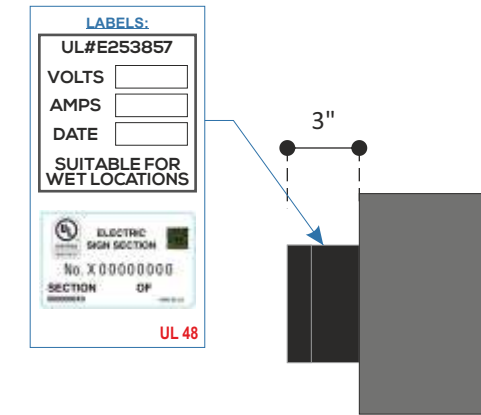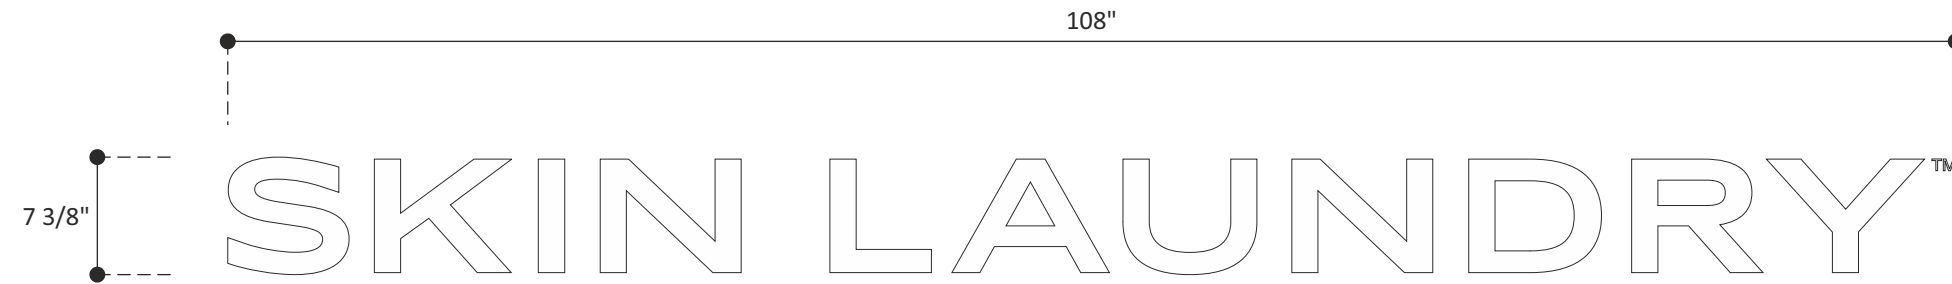

**L37 GROUNDING & BONDING STATEMENT:**  
 This sign is intended to be installed in accordance with the requirements of Article 600 of the National Electrical Code and/or other applicable local codes. This includes proper grounding and bonding of the sign **UL 48**

**L38 DISCONNECT SWITCH STATEMENT:**  
 The location of the disconnect switch after installation shall comply with Article 600.6(A)(1) of the National Electrical Code. **UL 48**

**WEEP HOLES REQUIRED**  
 YES  NO


**LED CHART**  
 6500k LEDs

**SIGN A QTY: One(1) set (11pcs)**

**COLOR CHART**  
 Black Paint  
 Exposed Acrylic Faces

**SIGN AREA: 5.53 SF**

**SCALE: 1 1/2" = 1'**

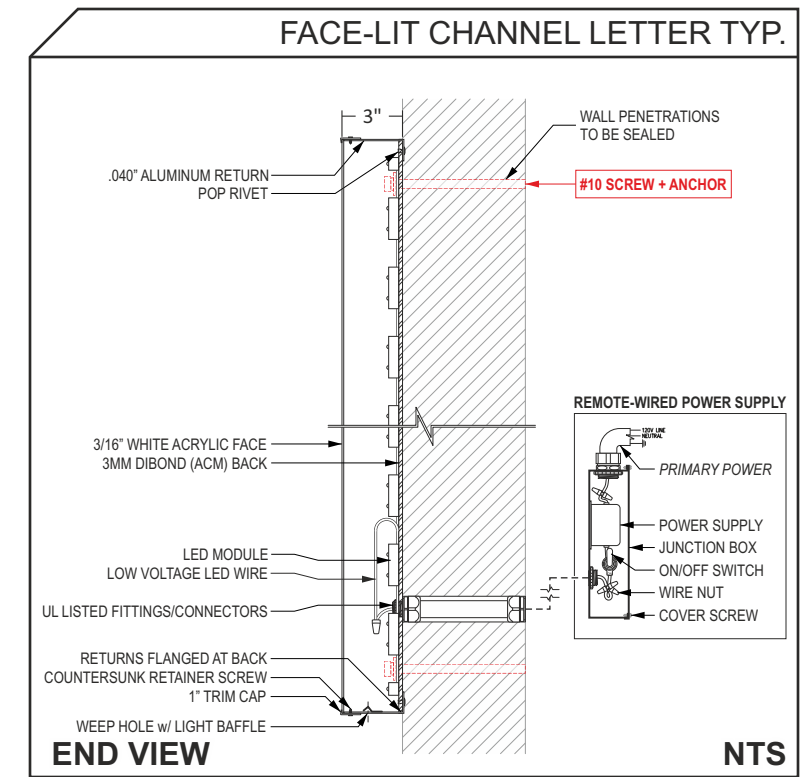

13158 ARCTIC CIR.  
 SANTA FE SPRINGS  
 CALIFORNIA 90670  
 PH: (562) 436-5188  
 www.TDISIGNS.com

THIS DESIGN IS THE PROPERTY OF TDI SIGNS INC. IT IS NOT TO BE SHOWN TO ANYONE OUTSIDE OF YOUR ORGANIZATION, REPRODUCED, OR COPIED IN ANY FASHION WITHOUT THE WRITTEN AUTHORIZATION OF TDI SIGNS INC. COLORS DEPICTED ARE A GRAPHIC REPRESENTATION. REFER TO CALLOUTS FOR ACTUAL COLORS TO BE USED.

**PROJECT INFO:**  
 Skin Laundry  
 Rittenhouse  
 123 S. 16th St.  
 Philadelphia, PA  
 19102


**Account Manager:** A. Rivas **Designer:** VN

**Approval:** \_\_\_\_\_

#	INT.	DATE	DESCRIPTION
11	VN	2/21	Permit
12	VN	3/08	Banner
13	VN	3/21	Revised as per email
9	VN	1/10	City req
10	VN	2/16	New logo

**4 OF 11**  
**03/21/24**  
**230693-13.0**


# PROJECTING D/F ILLUMINATED BLADE SIGN: SIGN B

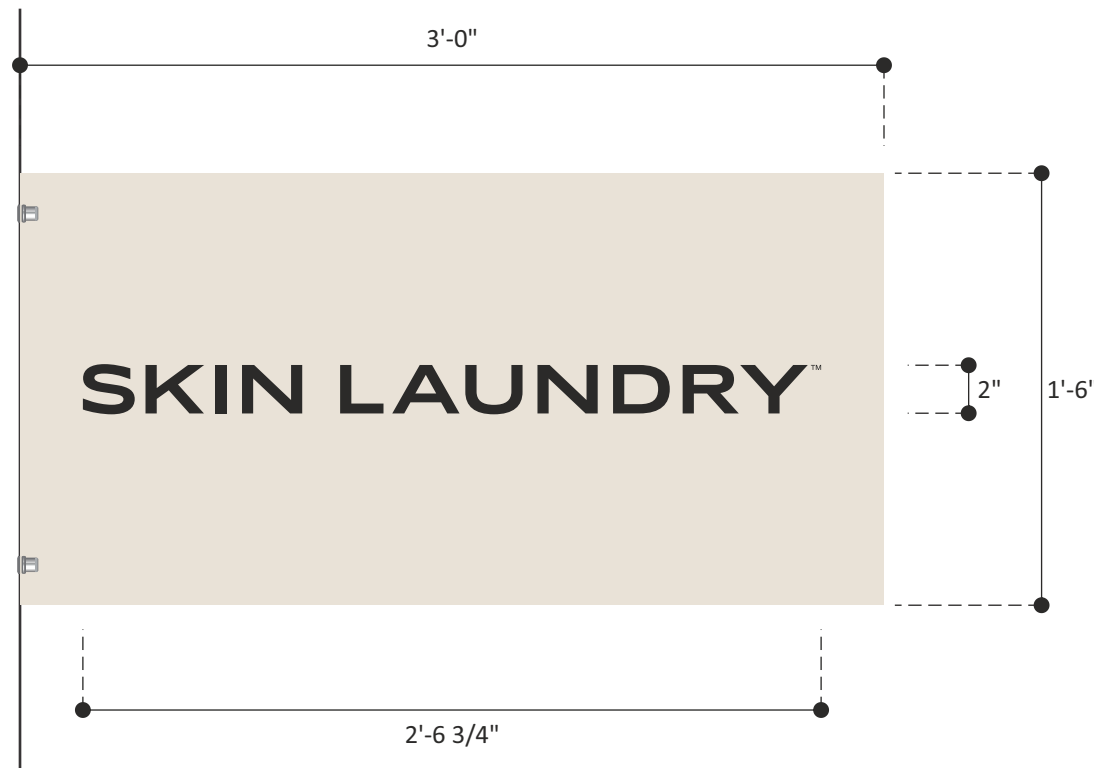

**LABELS:**  
 UL#E253857  
 VOLTS   
 AMPS   
 DATE   
 SUITABLE FOR WET LOCATIONS

SECTION OF  
 990000003

**UL 48**

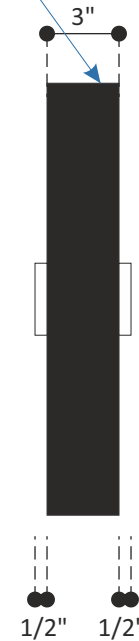

**SIGN B** **QTY: 1**

FACE: .090" Routed Aluminum w/  
 1/2" Clear Acrylic push-thru  
 RETURNS: .090" Alum - 3" deep  
 FRAME 1" x 3" Alum U Channel  
 LED: 4000k 12v LED modules  
 HARDWARE: #10 Screw + Anchor

**L37 GROUNDING & BONDING STATEMENT:**

This sign is intended to be installed in accordance with the requirements of Article 600 of the National Electrical Code and/or other applicable local codes. This includes proper grounding and bonding of the sign

**UL 48**

**L38 DISCONNECT SWITCH STATEMENT:**

The location of the disconnect switch after installation shall comply with Article 600.6(A)(1) of the National Electrical Code.

**UL 48**

**WEEP HOLES REQUIRED**

YES  NO

**LED CHART**

4000k LEDs


**COLOR CHART**

Crisp Muslin DE6212  
 Black

**SIGN AREA:** 3 SF

**SCALE:** 2" = 1'

**ATTACHMENT DETAIL:**

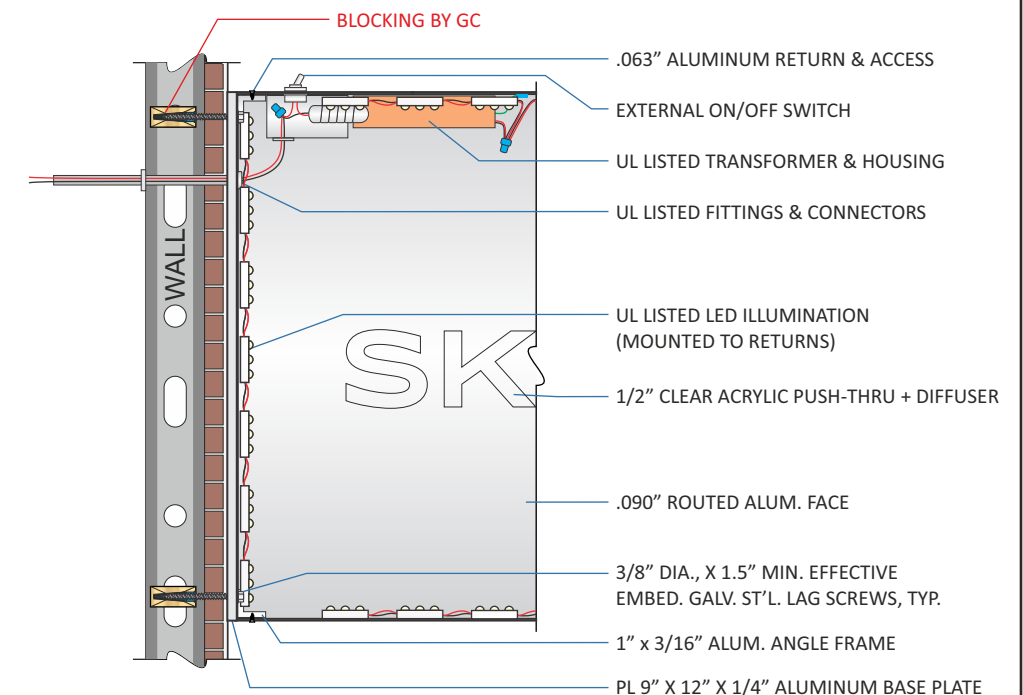

13158 ARCTIC CIR.  
 SANTA FE SPRINGS  
 CALIFORNIA 90670  
 PH: (562) 436-5188  
 www.TDISIGNS.com

THIS DESIGN IS THE PROPERTY OF TDI SIGNS INC. IT IS NOT TO BE SHOWN TO ANYONE OUTSIDE OF YOUR ORGANIZATION, REPRODUCED, OR COPIED IN ANY FASHION WITHOUT THE WRITTEN AUTHORIZATION OF TDI SIGNS INC. COLORS DEPICTED ARE A GRAPHIC REPRESENTATION. REFER TO CALLOUTS FOR ACTUAL COLORS TO BE USED.

**PROJECT INFO:**  
 Skin Laundry  
 Rittenhouse  
 123 S. 16th St.  
 Philadelphia, PA  
 19102

**Account Manager:** A. Rivas  
**Designer:** VN

**Approval:**

#	INT.	DATE	DESCRIPTION
11	VN	2/21	Permit
12	VN	3/08	Banner
13	VN	3/21	Revised as per email
9	VN	1/10	City req
10	VN	2/16	New logo

**5 OF 11**  
**03/21/24**  
**230693-13.0**

**NOTE: FIELD VERIFY SIZES BEFORE PRODUCTION**

**BANNER: SIGN C**



**SIGN C**

**QTY: 1 UNIT**

**MATERIAL:** Digitally Printed Canvass  
Banner w/ hem and grommets

**COLOR CHART**

■ TBD

□ White

**SIGN AREA:**

**11.25 SF**

**SCALE:**

**1 1/2" = 1'**



13158 ARCTIC CIR.  
SANTA FE SPRINGS  
CALIFORNIA 90670  
PH: (562) 436-5188  
www.TDISIGNS.com

THIS DESIGN IS THE PROPERTY OF  
TDI SIGNS INC.. IT IS NOT TO BE  
SHOWN TO ANYONE OUTSIDE OF  
YOUR ORGANIZATION,  
REPRODUCED, OR COPIED IN ANY  
FASHION WITHOUT THE WRITTEN  
AUTHORIZATION OF TDI SIGNS INC..  
COLORS DEPICTED ARE A GRAPHIC  
REPRESENTATION. REFER TO  
CALLOUTS FOR ACTUAL COLORS TO  
BE USED.


**PROJECT INFO:**  
Skin Laundry  
Rittenhouse  
123 S. 16th St.  
Philadelphia, PA  
19102

**Account Manager:** A. Rivas  
**Designer:** VN


**Approval:**

#	INT.	DATE	DESCRIPTION
11	VN	2/21	Permit
12	VN	3/08	Banner
13	VN	3/21	Revised as per email
9	VN	1/10	City req
10	VN	2/16	New logo

**6 OF 11**  
**03/21/24**  
**230693-13.0**

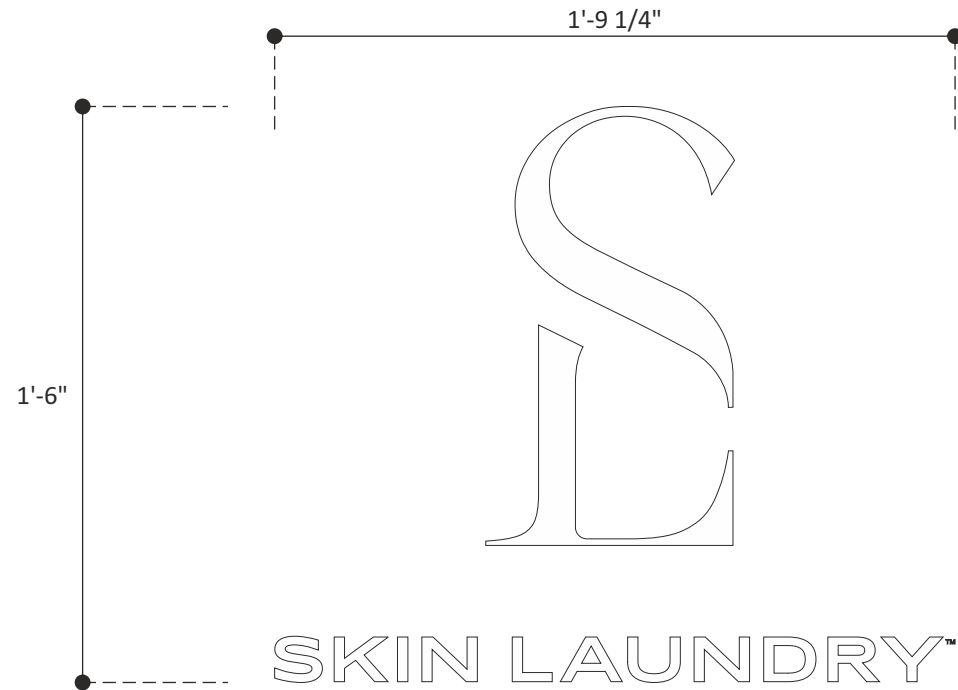

<b>SIGN D</b>	<b>QTY: 1 set</b>
<b>SCALE:</b>	<b>3" = 1'</b>

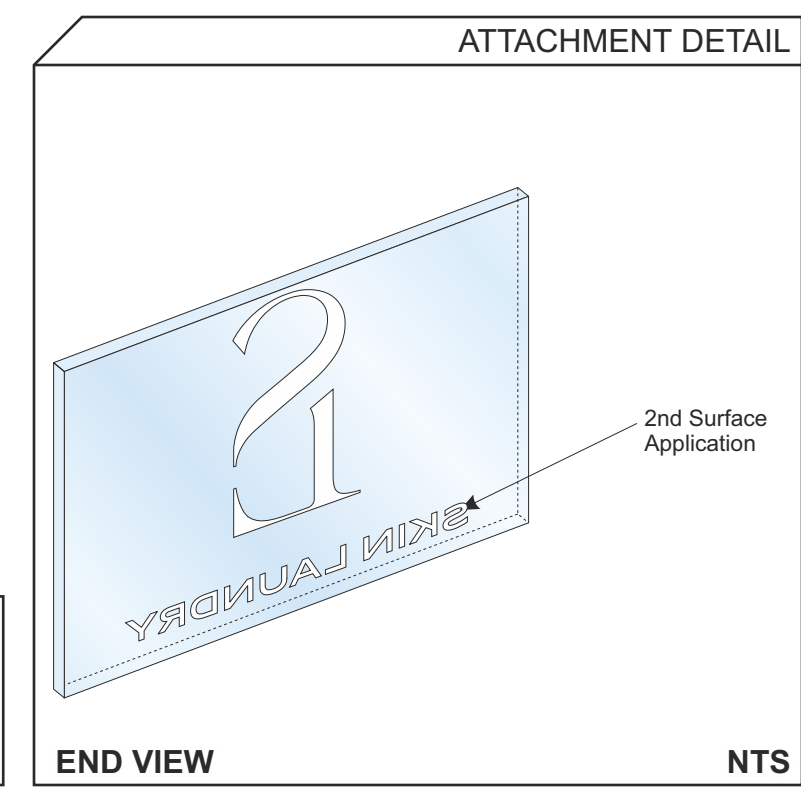

**COLOR CHART**


3M Opaque White Vinyl

THIS DESIGN IS THE PROPERTY OF TDI SIGNS INC.. IT IS NOT TO BE SHOWN TO ANYONE OUTSIDE OF YOUR ORGANIZATION, REPRODUCED, OR COPIED IN ANY FASHION WITHOUT THE WRITTEN AUTHORIZATION OF TDI SIGNS INC.. COLORS DEPICTED ARE A GRAPHIC REPRESENTATION. REFER TO CALLOUTS FOR ACTUAL COLORS TO BE USED.


**PROJECT INFO:**  
 Skin Laundry  
 Rittenhouse  
 123 S. 16th St.  
 Philadelphia, PA  
 19102

**Account Manager:** A. Rivas  
**Designer:** VN  
**Approval:**

#	INT.	DATE	DESCRIPTION
11	VN	2/21	Permit
12	VN	3/08	Banner
13	VN	3/21	Revised as per email
9	VN	1/10	City req
10	VN	2/16	New logo

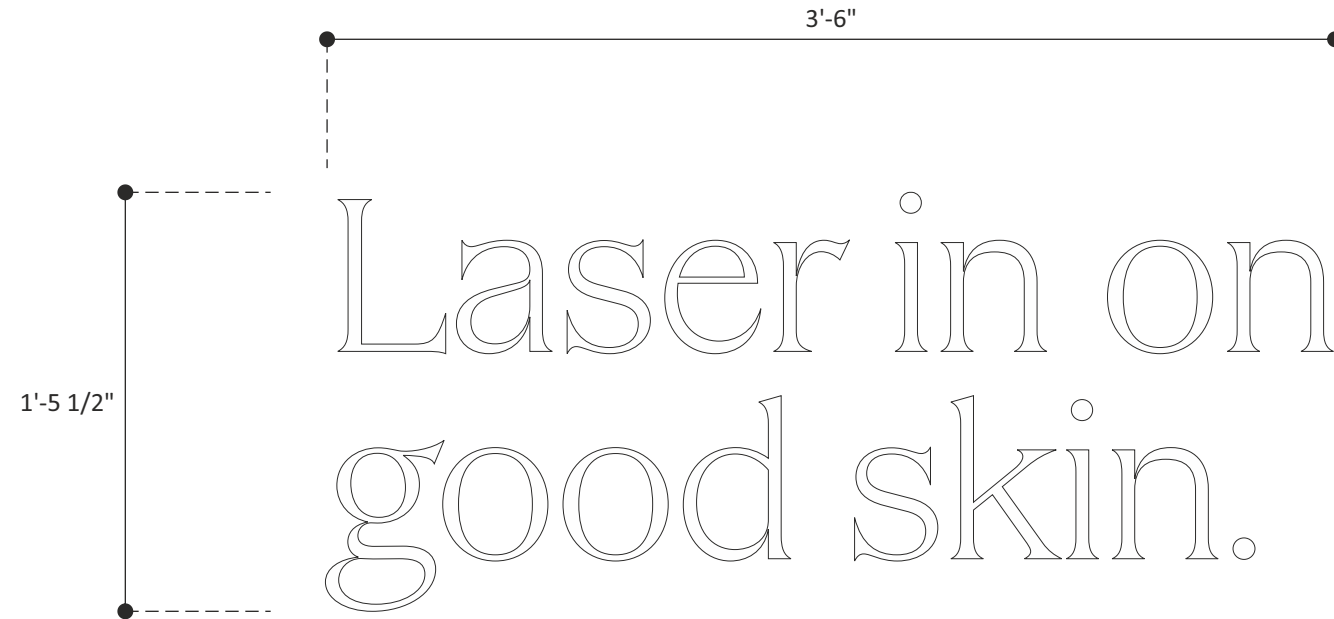

<b>SIGN E</b>	<b>QTY: 1 set</b>
<b>SCALE:</b>	<b>1 1/2" = 1'</b>

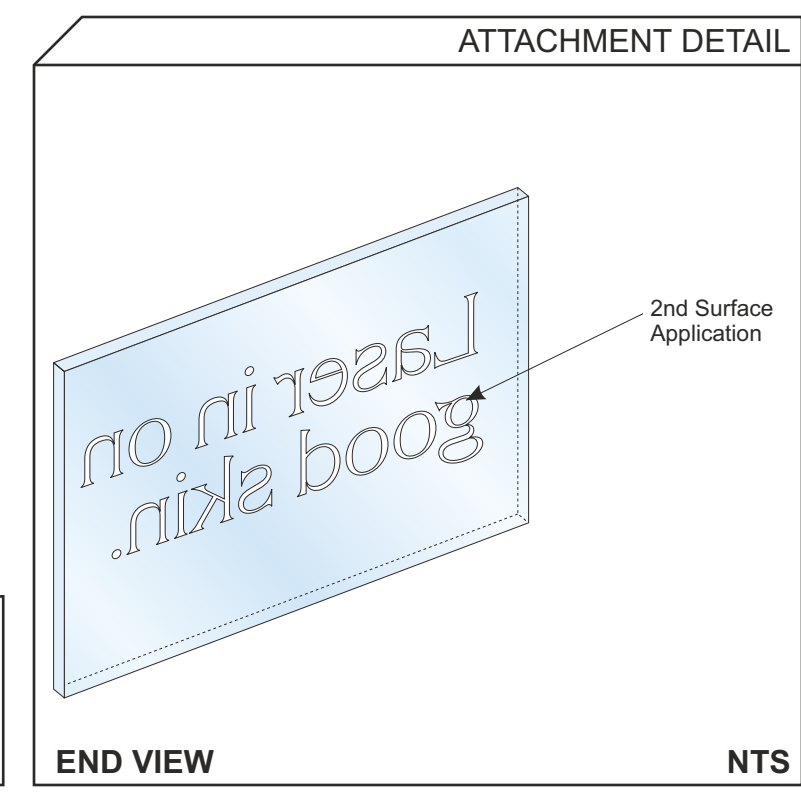

**COLOR CHART**

3M Opaque White Vinyl

THIS DESIGN IS THE PROPERTY OF TDI SIGNS INC.. IT IS NOT TO BE SHOWN TO ANYONE OUTSIDE OF YOUR ORGANIZATION, REPRODUCED, OR COPIED IN ANY FASHION WITHOUT THE WRITTEN AUTHORIZATION OF TDI SIGNS INC.. COLORS DEPICTED ARE A GRAPHIC REPRESENTATION. REFER TO CALLOUTS FOR ACTUAL COLORS TO BE USED.

**PROJECT INFO:**  
Skin Laundry  
Rittenhouse  
123 S. 16th St.  
Philadelphia, PA  
19102

**Account Manager:** A. Rivas  
**Designer:** VN  
**Approval:**

#	INT.	DATE	DESCRIPTION
11	VN	2/21	Permit
12	VN	3/08	Banner
13	VN	3/21	Revised as per email
9	VN	1/10	City req
10	VN	2/16	New logo



13158 ARCTIC CIR.  
SANTA FE SPRINGS  
CALIFORNIA 90670  
PH: (562) 436-5188  
www.TDISIGNS.com