


# Brandywine Realty Trust

Five Iron Golf  
3 Logan Square, Philadelphia, PA 19103

Project: 24-2216-BRAN

Signage Locations

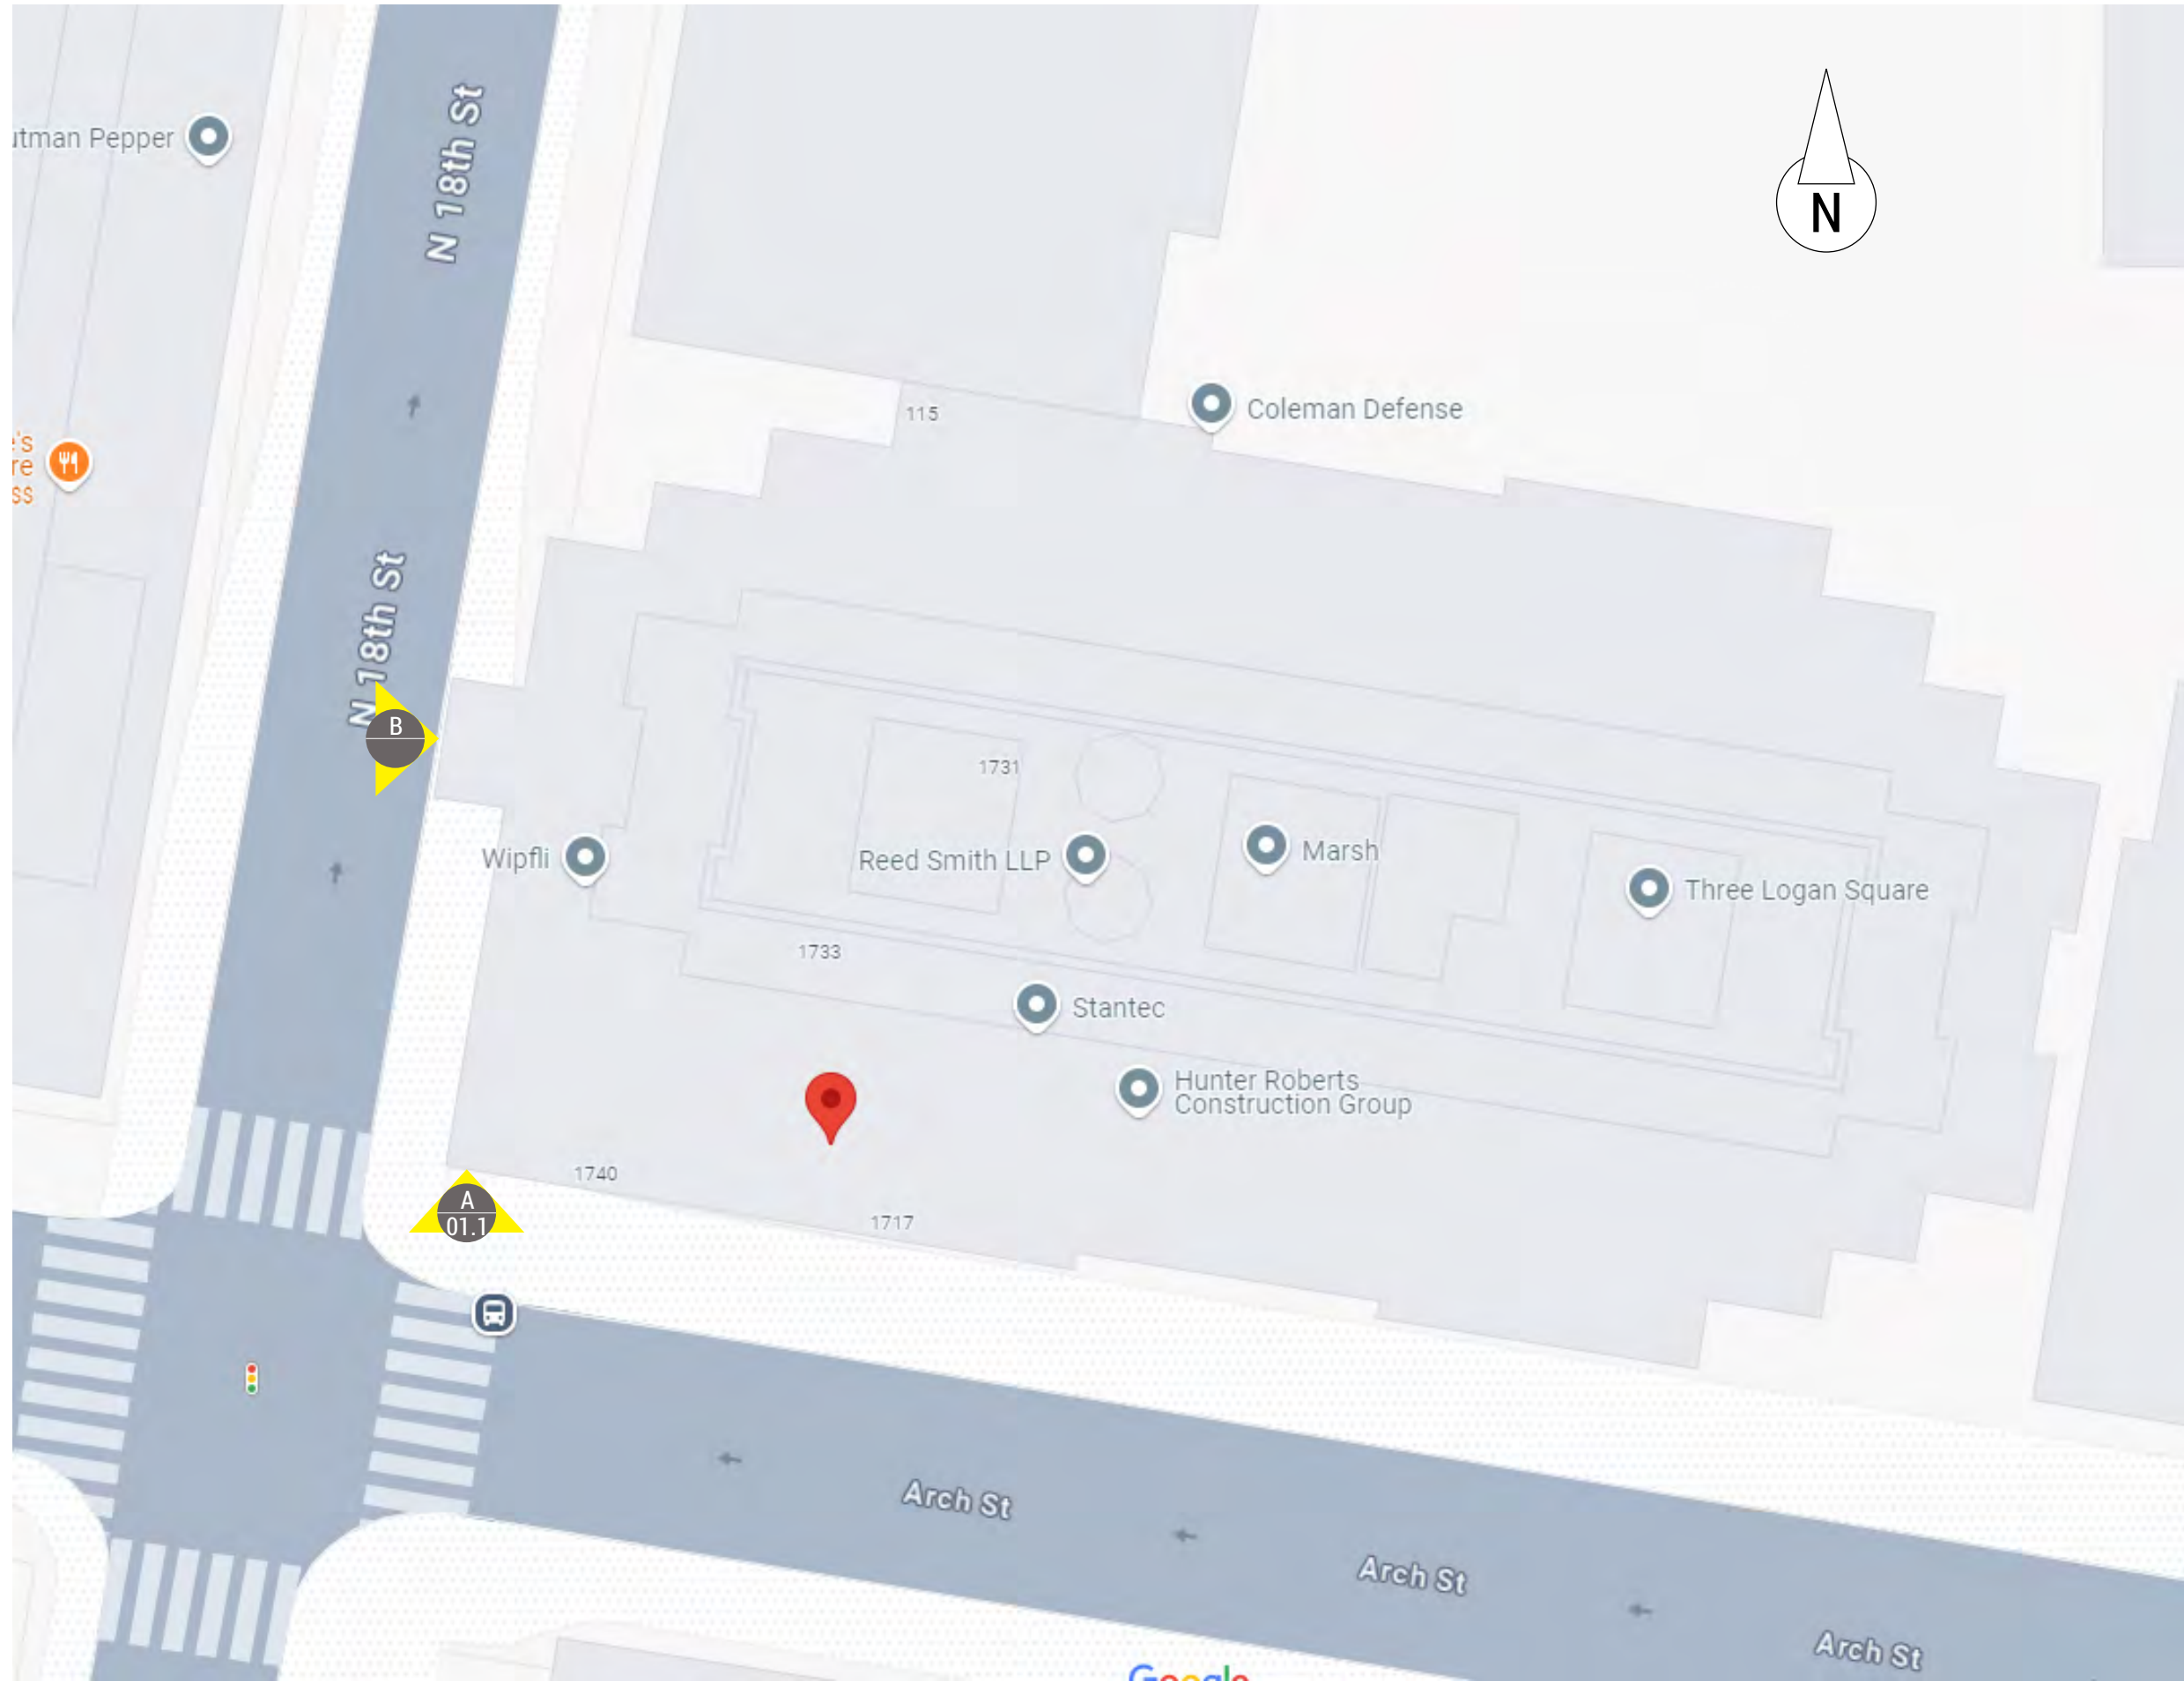

Date / Designer 10.21.24 RP

Brandywine Realty\3 Logan Square\24-2216-BRAN\_5IronGolf...

THIS DOCUMENT CONTAINS CONFIDENTIAL AND PROPRIETARY INFORMATION THAT CANNOT BE REPRODUCED OR DIVULGED, IN WHOLE OR IN PART, WITHOUT WRITTEN AUTHORIZATION FROM CITY SIGN SERVICE, INC. © 2024

### Revisions

- R1 00.00.00 -
- R2 00.00.00 -
- R3 00.00.00 -
- R4 00.00.00 -
- R5 00.00.00 -


**CITY SIGN** SERVICE INC. Interior / Exterior Sign Manufacturers

424 Caredean Dr.  
Horsham PA, 19044  
T. 215.442.1323  
F. 215.442.1328

Sales: J. Walck  
  UNITED STATES SIGN COUNCIL

SP

\*SURVEY REQUIRED BEFORE FABRICATION TO VERIFY PROPOSED DIMENSIONS AND FIELD CONDITIONS

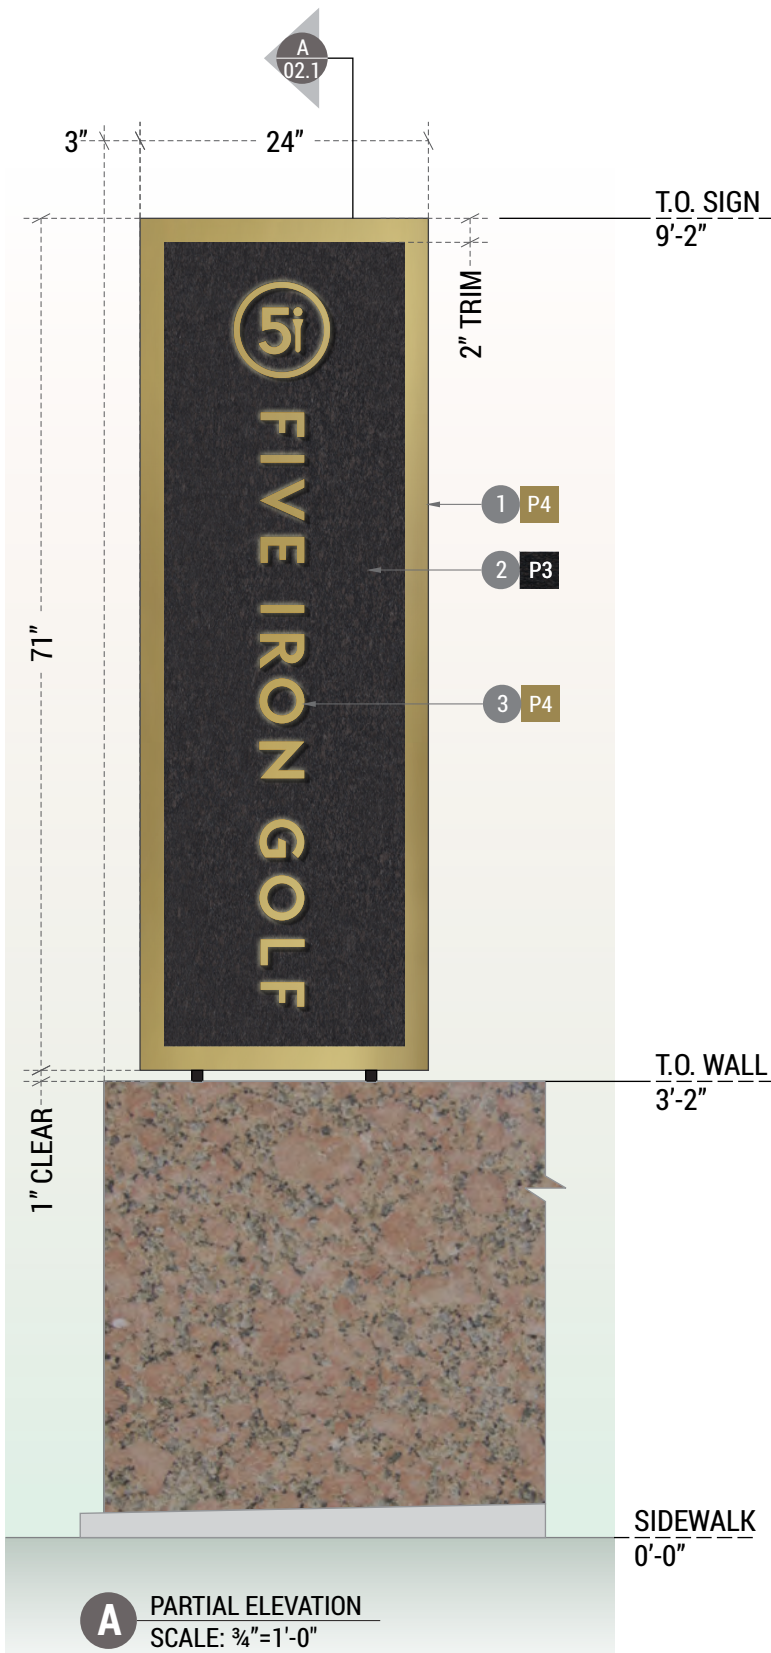

1. FABRICATED ALUMINUM MONUMENT BODY WITH RETAINER FACES AND REMOVABLE TOP PANEL FOR INTERIOR ACCESS. ALL EXPOSED FINISHED BRASS (P4). ALL SEAMS SANDED AND POLISHED SMOOTH.
2. 1/8" ALUMINUM FACES ROUTED OUT FOR PUSH-THRU. PANELS FINISHED (P3).
3. 1/2" WHITE ACRYLIC (2447) PUSH-THRU LETTERS AND LOGO WITH STUD MOUNTED 1/4" ALUMINUM FCO LETTERS FINISH AS BRASS (P4), TO PROVIDE HALO LIT EFFECT.



## Brandywine Realty Trust

Five Iron Golf  
3 Logan Square, Philadelphia, PA 19103

Project: 24-2216-BRAN

4-Sided Illuminated Monument Qty: 01

**Fabrication Information:**  
PRODUCE 4-SIDED ILLUMINATED MONUMENT SIGN

**Installation Information:**  
INSTALL IN AREA AS SHOWN

### Electrical Information:

600W Max 120/277V 5A Max Draw

### Paint

P3 Finish TBD (Proposed Di-Noc ST-442EX)

P4 Finish TBD (Proposed Power Coat Brass)

Date / Designer 10.21.24 RP

Brandywine Realty\3 Logan Square\24-2216-BRAN\_5IronGolf...

THIS DOCUMENT CONTAINS CONFIDENTIAL AND PROPRIETARY INFORMATION THAT CANNOT BE REPRODUCED OR DIVULGED, IN WHOLE OR IN PART, WITHOUT WRITTEN AUTHORIZATION FROM CITY SIGN SERVICE, INC. © 2024

### Revisions

- R1 00.00.00 -
- R2 00.00.00 -
- R3 00.00.00 -
- R4 00.00.00 -
- R5 00.00.00 -

**CITY SIGN INC.** SERVICE Interior / Exterior Sign Manufacturers

424 Caredean Dr.  
Horsham PA, 19044  
T. 215.442.1323  
F. 215.442.1328

Sales: J. Walck  
  UNITED STATES SIGN COUNCIL

# Brandywine Realty Trust

Five Iron Golf  
3 Logan Square, Philadelphia, PA 19103

Project: 24-2216-BRAN

4-Sided Illuminated Monument Qty: 01

**Fabrication Information:**  
PRODUCE 4-SIDED ILLUMINATED MONUMENT SIGN

**Installation Information:**  
INSTALL IN AREA AS SHOWN

### Electrical Information:

600W Max 120/277V 5A Max Draw

Date / Designer 10.21.24 RP

Brandywine Realty\3 Logan Square\24-2216-BRAN\_5IronGolf...

THIS DOCUMENT CONTAINS CONFIDENTIAL AND PROPRIETARY INFORMATION THAT CANNOT BE REPRODUCED OR DIVULGED, IN WHOLE OR IN PART, WITHOUT WRITTEN AUTHORIZATION FROM CITY SIGN SERVICE, INC. © 2024


### Revisions

- R1 00.00.00 -
- R2 00.00.00 -
- R3 00.00.00 -
- R4 00.00.00 -
- R5 00.00.00 -

**CITY SIGN** INC. Interior / Exterior Sign Manufacturers


424 Caredean Dr.  
Horsham PA, 19044  
T. 215.442.1323  
F. 215.442.1328

Sales: J. Walck

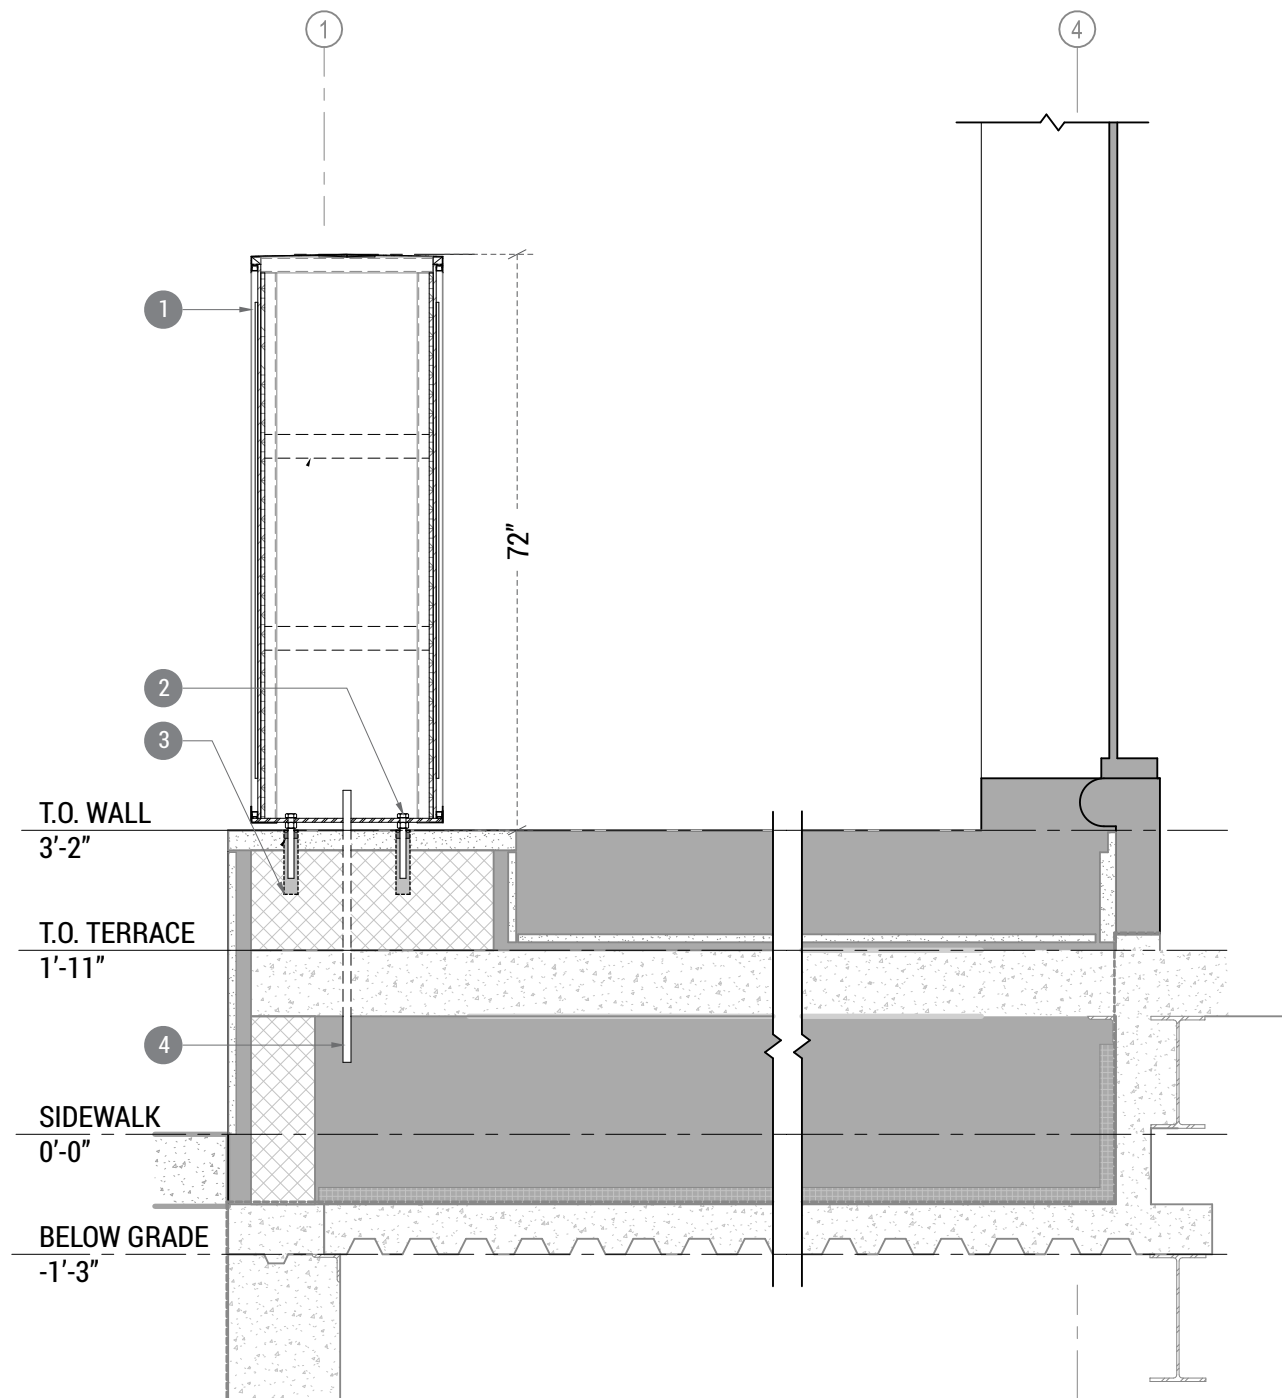

**B** MONUMENT SECTION  
SCALE: 1/2"=1'-0"

1. MONUMENT PER DETAILS ON 01.1
2. (4) 3/8" HAS 316 S.S. ANCHOR RODS W/ MATCHING JAMB NUTS AND WASHERS.
3. ANCHOR RODS EMBEDDED INTO CONCRETE VIA HILTI RE-500 SD EPOXY ADHESIVE SYSTEM @ 4 1/2".
4. 120V OR 277V PRIMARY ELEC. SERVICE STUB UP AT SIGN LOCATION. (PRIMARY BY OTHERS).

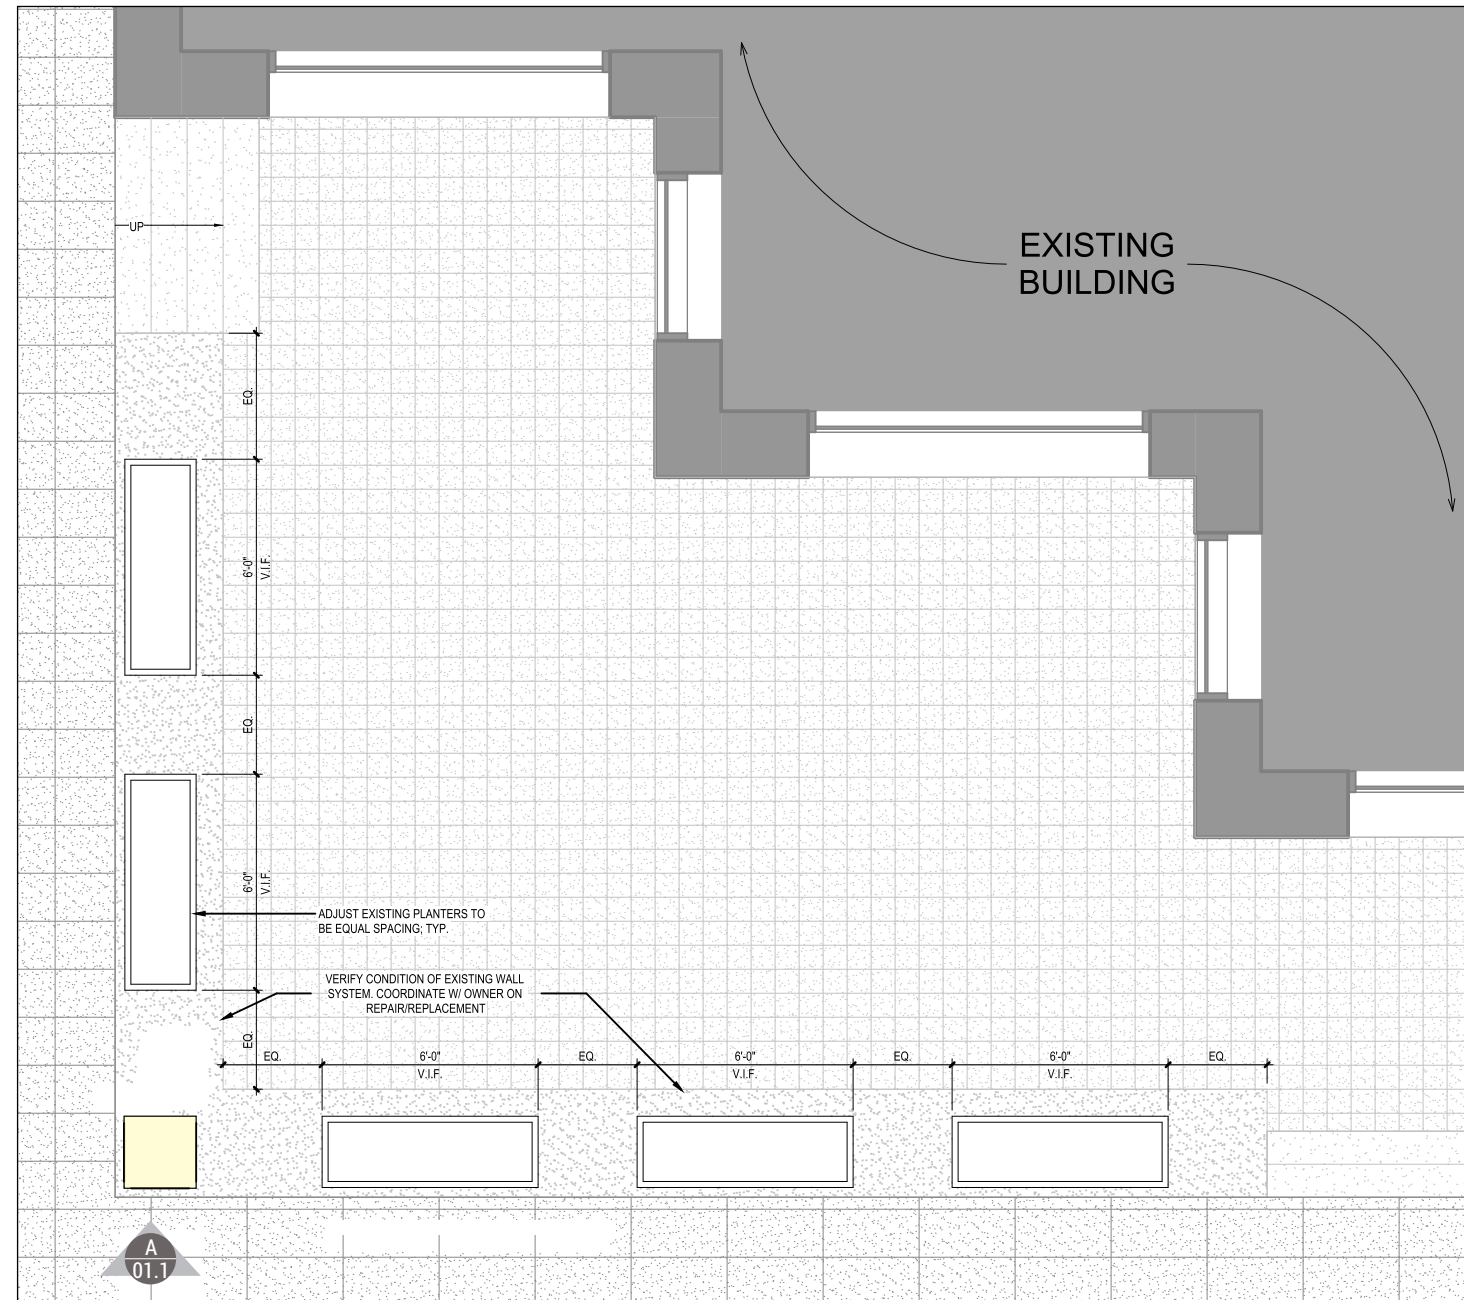

**A** ENLARGED PLAN  
SCALE: 3/16"=1'-0"

Date / Designer 10.21.24 RP

Brandywine Realty\3 Logan Square\24-2216-BRAN\_5IronGolf...

THIS DOCUMENT CONTAINS CONFIDENTIAL AND PROPRIETARY INFORMATION THAT CANNOT BE REPRODUCED OR DIVULGED, IN WHOLE OR IN PART, WITHOUT WRITTEN AUTHORIZATION FROM CITY SIGN SERVICE, INC. © 2024

Revisions

- R1 00.00.00 -
- R2 00.00.00 -
- R3 00.00.00 -
- R4 00.00.00 -
- R5 00.00.00 -

**CITY SIGN** INC. Interior / Exterior Sign Manufacturers


424 Caredean Dr.  
Horsham PA, 19044  
T. 215.442.1323  
F. 215.442.1328

Sales: J. Walck



**OPTION A**

\*SURVEY REQUIRED BEFORE FABRICATION TO VERIFY PROPOSED DIMENSIONS AND FIELD CONDITIONS

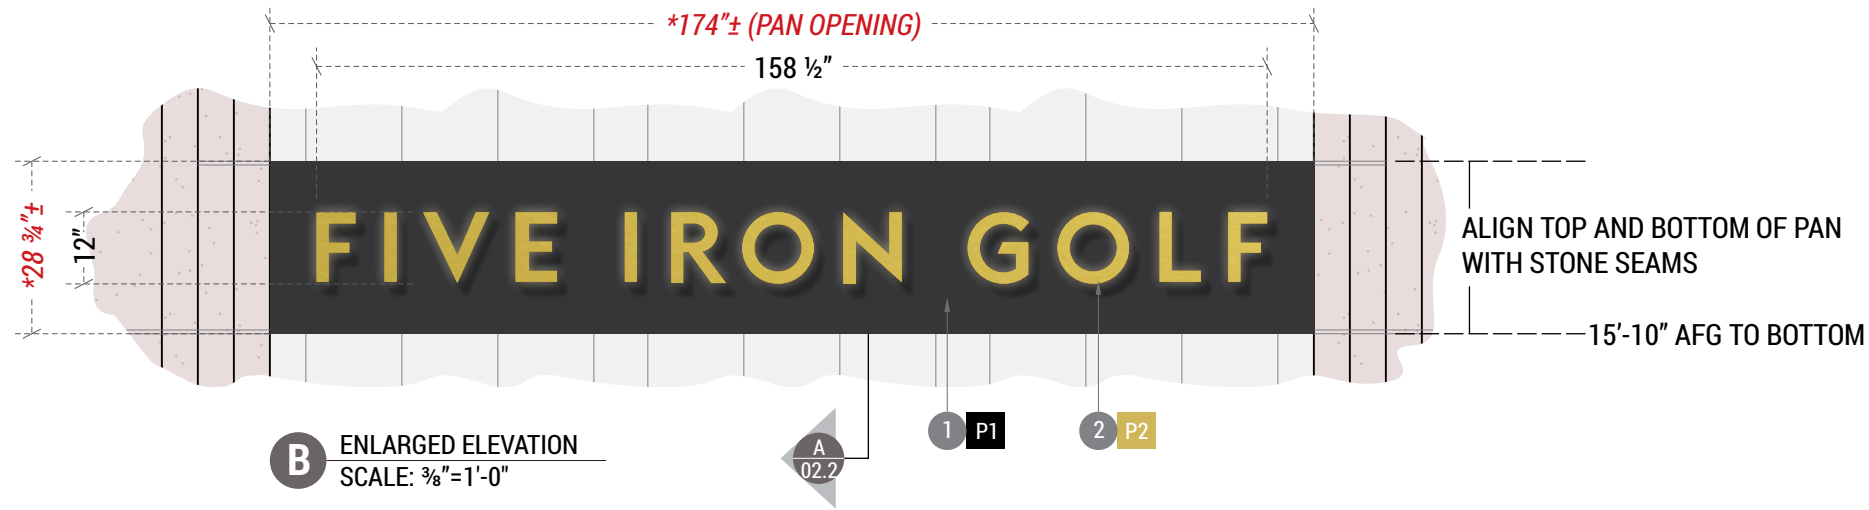

**B** ENLARGED ELEVATION  
SCALE: 3/8"=1'-0"

1. 3"± DEEP FABRICATED ALUMINUM PAN BACKGROUND. REMOVABLE BACK FOR INTERIOR ACCESS. ALL EXPOSED PAINTED BLACK (P1).
2. 3" DEEP FABRICATED .090" ALUMINUM BACKLIT CHANNEL LETTERS. ALL EXPOSED PAINTED METALLIC GOLD (P2). 3/16" WHITE (2247) LETTER BACKS. 6500K WHITE LED ILLUMINATION.



**B** ELEVATION  
SCALE: 3/16"=1'-0"

**Brandywine Realty Trust**

Five Iron Golf  
3 Logan Square, Philadelphia, PA 19103

**Project: 24-2216-BRAN**

Halo Lit Ch. Letter Set on Pan Qty: 01

**Fabrication Information:**  
PRODUCE HALO LIT CHANNEL LETTER SET ON PAN

**Installation Information:**  
INSTALL WITHIN ELEVATION OPENING AS SHOWN

**Electrical Information:**

600W Max 120/277V 5A Max Draw

**Paint**

- P1 Matte - Black (Standard)
- P2 Metallic Gold (Exact Finish TBD)

Date / Designer 10.21.24 RP

Brandywine Realty\3 Logan Square\24-2216-BRAN\_5IronGolf...

THIS DOCUMENT CONTAINS CONFIDENTIAL AND PROPRIETARY INFORMATION THAT CANNOT BE REPRODUCED OR DIVULGED, IN WHOLE OR IN PART, WITHOUT WRITTEN AUTHORIZATION FROM CITY SIGN SERVICE, INC. © 2024

**Revisions**

- R1 00.00.00 -
- R2 00.00.00 -
- R3 00.00.00 -
- R4 00.00.00 -
- R5 00.00.00 -

**CITY SIGN INC.** SERVICE Interior / Exterior Sign Manufacturers

424 Caredean Dr.  
Horsham PA, 19044  
T. 215.442.1323  
F. 215.442.1328

Sales: J. Walck

\*SURVEY REQUIRED BEFORE FABRICATION TO VERIFY PROPOSED DIMENSIONS AND FIELD CONDITIONS

# Brandywine Realty Trust

Five Iron Golf  
3 Logan Square, Philadelphia, PA 19103

Project: 24-2216-BRAN

Halo Lit Ch. Letter Set on Pan Qty: 01

**Fabrication Information:**  
PRODUCE HALO LIT CHANNEL LETTER SET ON PAN

**Installation Information:**  
INSTALL WITHIN ELEVATION OPENING AS SHOWN

**Electrical Information:**  
600W Max 120/277V 5A Max Draw

**Paint**  
P1 Matte - Black (Standard)  
P2 Metallic Gold (Exact Finish TBD)

Date / Designer 10.21.24 RP

Brandywine Realty\3 Logan Square\24-2216-BRAN\_5IronGolf...

THIS DOCUMENT CONTAINS CONFIDENTIAL AND PROPRIETARY INFORMATION THAT CANNOT BE REPRODUCED OR DIVULGED, IN WHOLE OR IN PART, WITHOUT WRITTEN AUTHORIZATION FROM CITY SIGN SERVICE, INC. © 2024

### Revisions

- R1 00.00.00 -
- R2 00.00.00 -
- R3 00.00.00 -
- R4 00.00.00 -
- R5 00.00.00 -

**CITY SIGN INC.** SERVICE Interior / Exterior Sign Manufacturers

424 Caredean Dr.  
Horsham PA, 19044  
T. 215.442.1323  
F. 215.442.1328

Sales: J. Walck  
  UNITED STATES SIGN COUNCIL




PROPOSED DAYVIEW



PROPOSED NIGHTVIEW

1. 3"± DEEP FABRICATED ALUMINUM PAN BACKGROUND. REMOVABLE BACK FOR INTERIOR ACCESS. ALL EXPOSED PAINTED BLACK (P1).
2. 3" DEEP FABRICATED .090" ALUMINUM BACKLIT CHANNEL LETTERS. ALL EXPOSED PAINTED METALLIC GOLD (P2). 3/16" WHITE (2247) LETTER BACKS. 6500K WHITE LED ILLUMINATION.
3. SECONDARY LETTER LEADS CARRIED INTO PAN FOR REMOTE POWER SUPPLY HOOK-UP. 120V OR 277V PRIMARY ELEC. SERVICE AT SIGN LOCATION. (PRIMARY BY OTHERS)
4. 3/8" SS EXPANSION ANCHORS AROUND PERIMETER. EXACT QTY TBD.

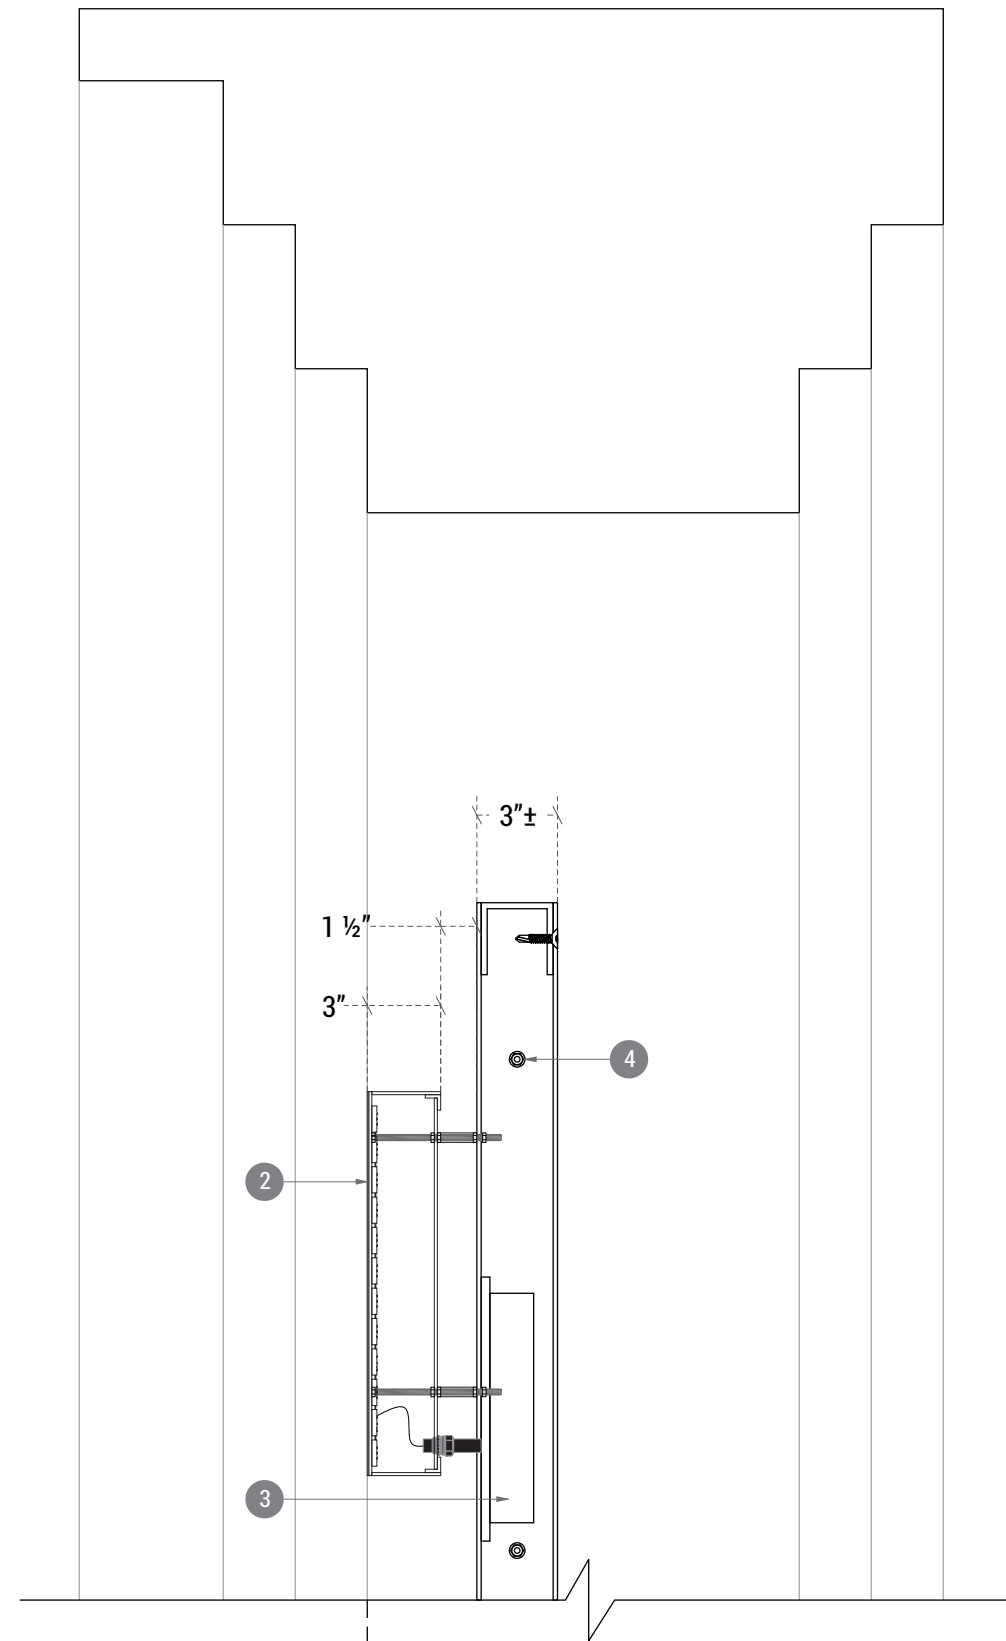


**A** SECTION  
SCALE: 1 1/2"=1'-0"

ALIGN FACE OF CHANNEL LETTER WITH FACE OF BUMP-OUT

**OPTION B**

\*SURVEY REQUIRED BEFORE FABRICATION TO VERIFY PROPOSED DIMENSIONS AND FIELD CONDITIONS

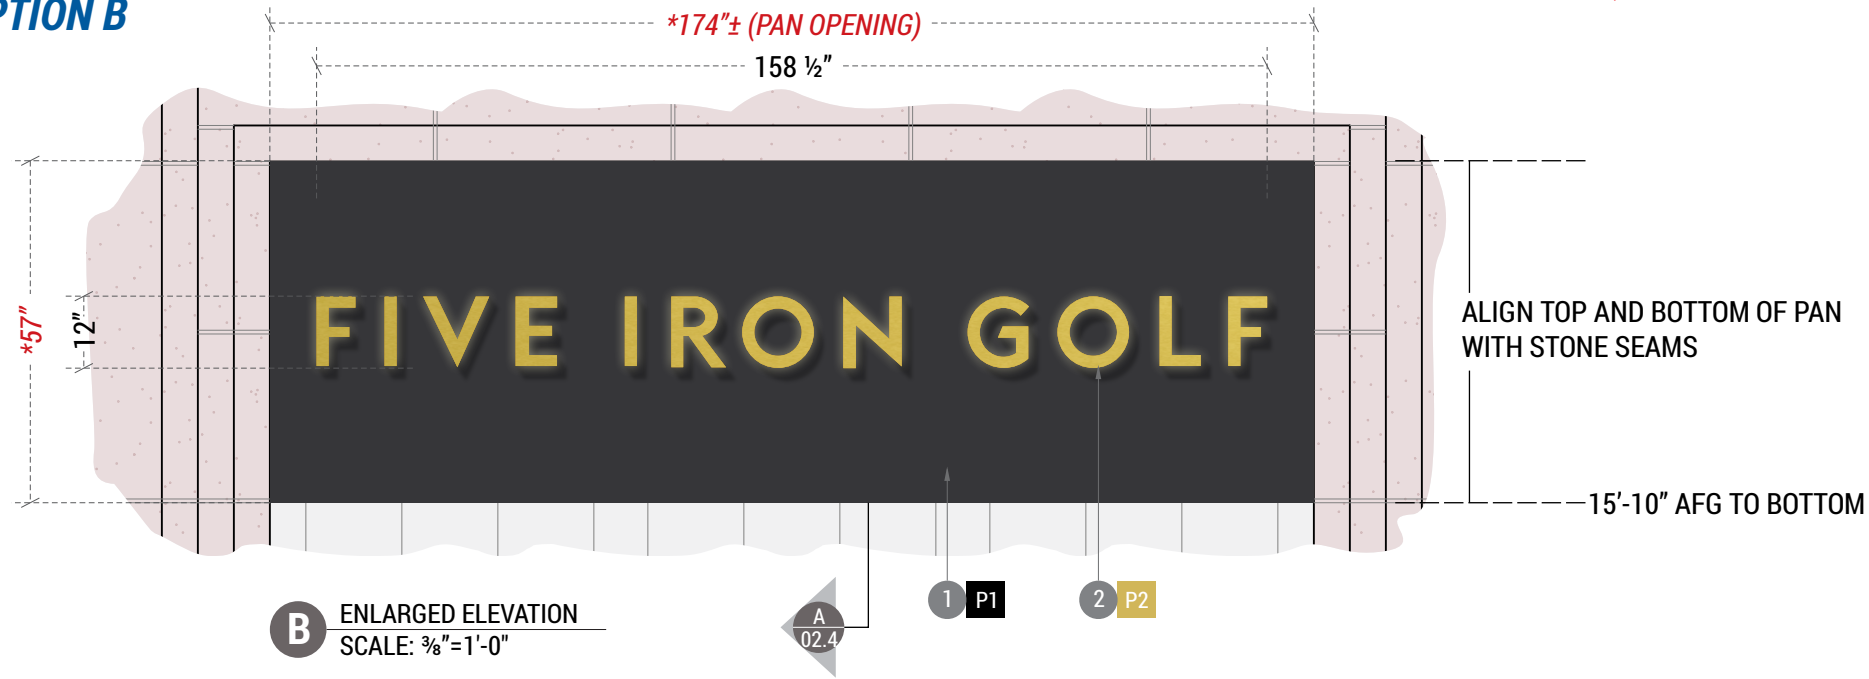

**B** ENLARGED ELEVATION  
SCALE: 3/8"=1'-0"

1. 3"± DEEP FABRICATED ALUMINUM PAN BACKGROUND. REMOVABLE BACK FOR INTERIOR ACCESS. ALL EXPOSED PAINTED BLACK (P1).
2. 3" DEEP FABRICATED .090" ALUMINUM BACKLIT CHANNEL LETTERS. ALL EXPOSED PAINTED METALLIC GOLD (P2). 3/16" WHITE (2247) LETTER BACKS. 6500K WHITE LED ILLUMINATION.



**B** ELEVATION  
SCALE: 3/16"=1'-0"

**Brandywine Realty Trust**

Five Iron Golf  
3 Logan Square, Philadelphia, PA 19103

**Project: 24-2216-BRAN**

Halo Lit Ch. Letter Set on Pan Qty: 01

**Fabrication Information:**  
PRODUCE HALO LIT CHANNEL LETTER SET ON PAN

**Installation Information:**  
INSTALL WITHIN ELEVATION OPENING AS SHOWN

**Electrical Information:**

600W Max 120/277V 5A Max Draw

**Paint**

P1 Matte - Black (Standard)  
P2 Metallic Gold (Exact Finish TBD)

Date / Designer 10.21.24 RP

Brandywine Realty\3 Logan Square\24-2216-BRAN\_5IronGolf...

THIS DOCUMENT CONTAINS CONFIDENTIAL AND PROPRIETARY INFORMATION THAT CANNOT BE REPRODUCED OR DIVULGED, IN WHOLE OR IN PART, WITHOUT WRITTEN AUTHORIZATION FROM CITY SIGN SERVICE, INC. © 2024

**Revisions**

- R1 00.00.00 -
- R2 00.00.00 -
- R3 00.00.00 -
- R4 00.00.00 -
- R5 00.00.00 -

**CITY SIGN INC.** SERVICE Interior / Exterior Sign Manufacturers

424 Caredean Dr.  
Horsham PA, 19044  
T. 215.442.1323  
F. 215.442.1328

Sales: J. Walck  
 UNITED STATES SIGN COUNCIL

\*SURVEY REQUIRED BEFORE FABRICATION TO VERIFY PROPOSED DIMENSIONS AND FIELD CONDITIONS

# Brandywine Realty Trust

Five Iron Golf  
3 Logan Square, Philadelphia, PA 19103

Project: 24-2216-BRAN

Halo Lit Ch. Letter Set on Pan Qty: 01

**Fabrication Information:**  
PRODUCE HALO LIT CHANNEL LETTER SET ON PAN

**Installation Information:**  
INSTALL WITHIN ELEVATION OPENING AS SHOWN

**Electrical Information:**  
600W Max 120/277V 5A Max Draw

**Paint**  
P1 Matte - Black (Standard)  
P2 Metallic Gold (Exact Finish TBD)

Date / Designer 10.21.24 RP

Brandywine Realty\3 Logan Square\24-2216-BRAN\_5IronGolf...

THIS DOCUMENT CONTAINS CONFIDENTIAL AND PROPRIETARY INFORMATION THAT CANNOT BE REPRODUCED OR DIVULGED, IN WHOLE OR IN PART, WITHOUT WRITTEN AUTHORIZATION FROM CITY SIGN SERVICE, INC. © 2024

### Revisions

- R1 00.00.00 -
- R2 00.00.00 -
- R3 00.00.00 -
- R4 00.00.00 -
- R5 00.00.00 -

**CITY SIGN** INC. Interior / Exterior Sign Manufacturers

424 Caredean Dr.  
Horsham PA, 19044  
T. 215.442.1323  
F. 215.442.1328

Sales: J. Walck  
  UNITED STATES SIGN COUNCIL




PROPOSED DAYVIEW



PROPOSED NIGHTVIEW

1. 3"± DEEP FABRICATED ALUMINUM PAN BACKGROUND. REMOVABLE BACK FOR INTERIOR ACCESS. ALL EXPOSED PAINTED BLACK (P1).
2. 3" DEEP FABRICATED .090" ALUMINUM BACKLIT CHANNEL LETTERS. ALL EXPOSED PAINTED METALLIC GOLD (P2). 3/16" WHITE (2247) LETTER BACKS. 6500K WHITE LED ILLUMINATION.
3. SECONDARY LETTER LEADS CARRIED INTO PAN FOR REMOTE POWER SUPPLY HOOK-UP. 120V OR 277V PRIMARY ELEC. SERVICE AT SIGN LOCATION. (PRIMARY BY OTHERS)
4. 3/8" SS EXPANSION ANCHORS AROUND PERIMETER. EXACT QTY TBD.

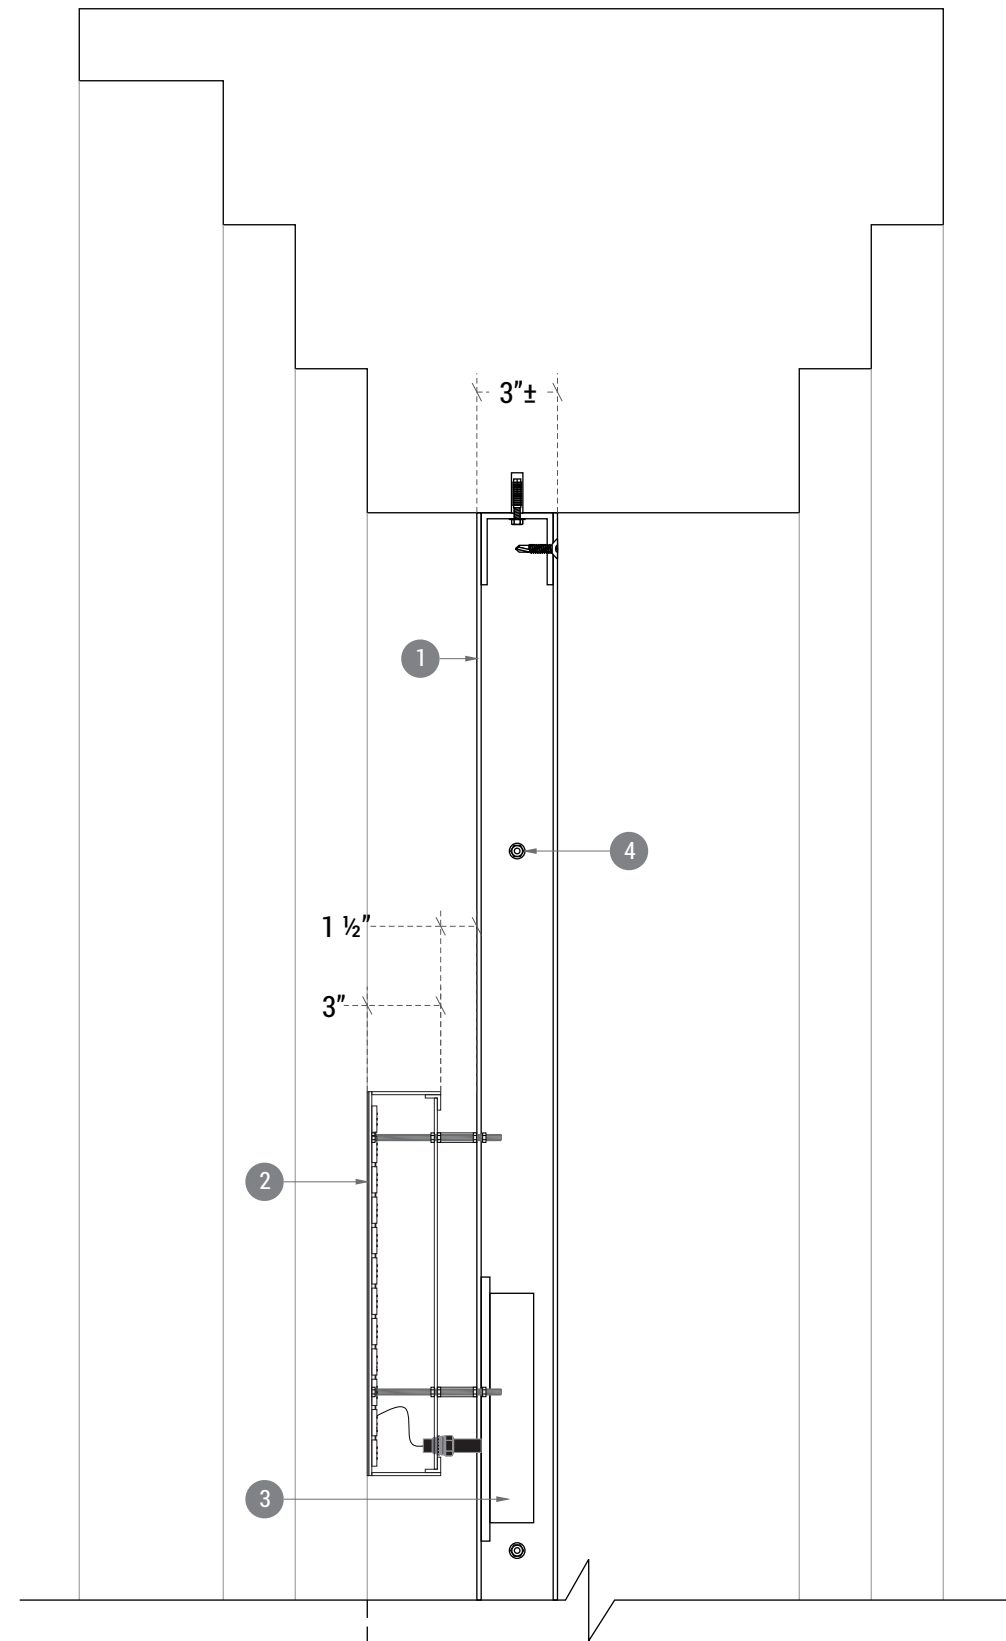

**A** SECTION  
SCALE: 1 1/2"=1'-0"

ALIGN FACE OF CHANNEL LETTER WITH FACE OF BUMP-OUT