


Existing



Proposed


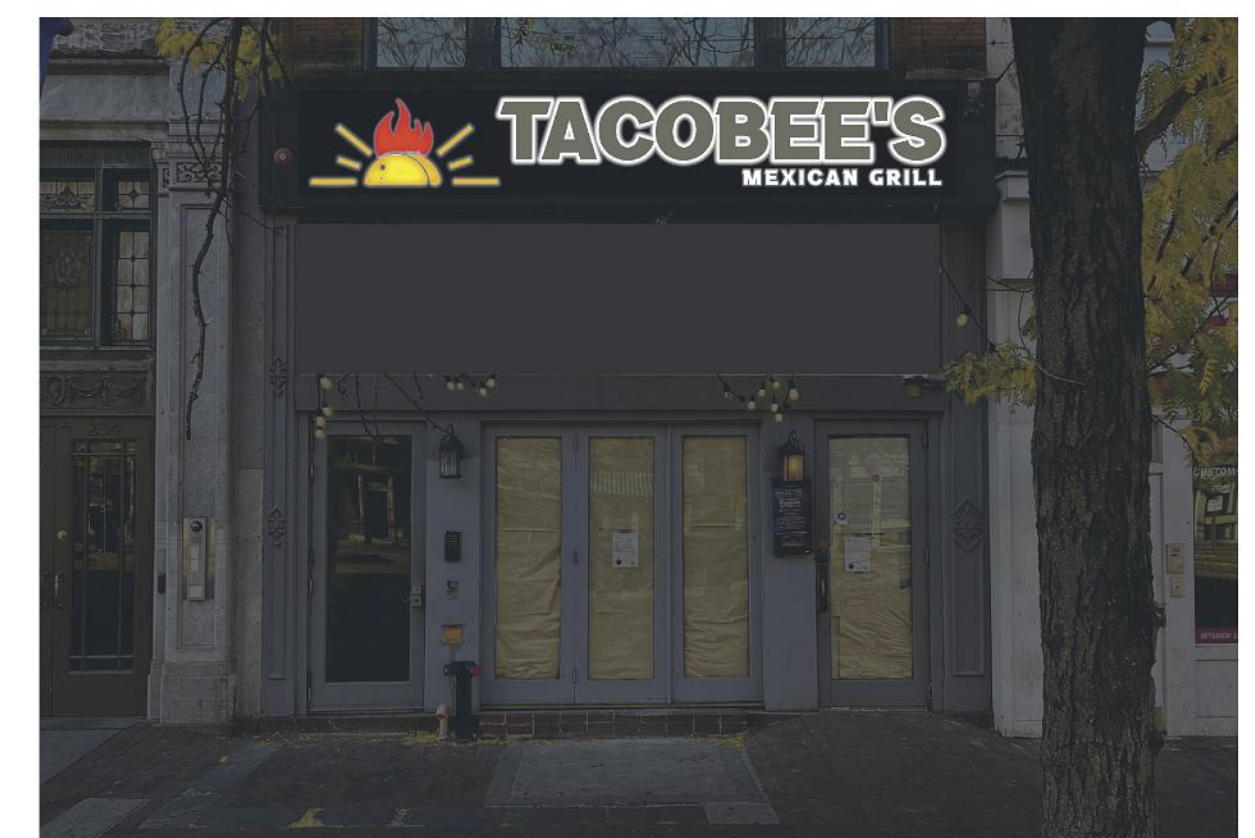



(1) Halo-lit Channel letters on custom Full size raceway
"TACOBEE'S" - White trimcap and returns

- Raceway will house LED lighting for logo and "MEXICAN GRILL"
Raceway will have routed out taco logo and "MEXICAN GRILL" Letters
- Routed out areas will be backed with acrylic
 - Taco logo acrylic will be flooded with translucent vinyl
 - digital print or to match Pantone colors or similar
 - Translucent vinyl color
 - "MEXICAN GRILL" = White acrylic

SAR to remove existing awning at time of installation

- Pantone 485c
- Pantone 130c

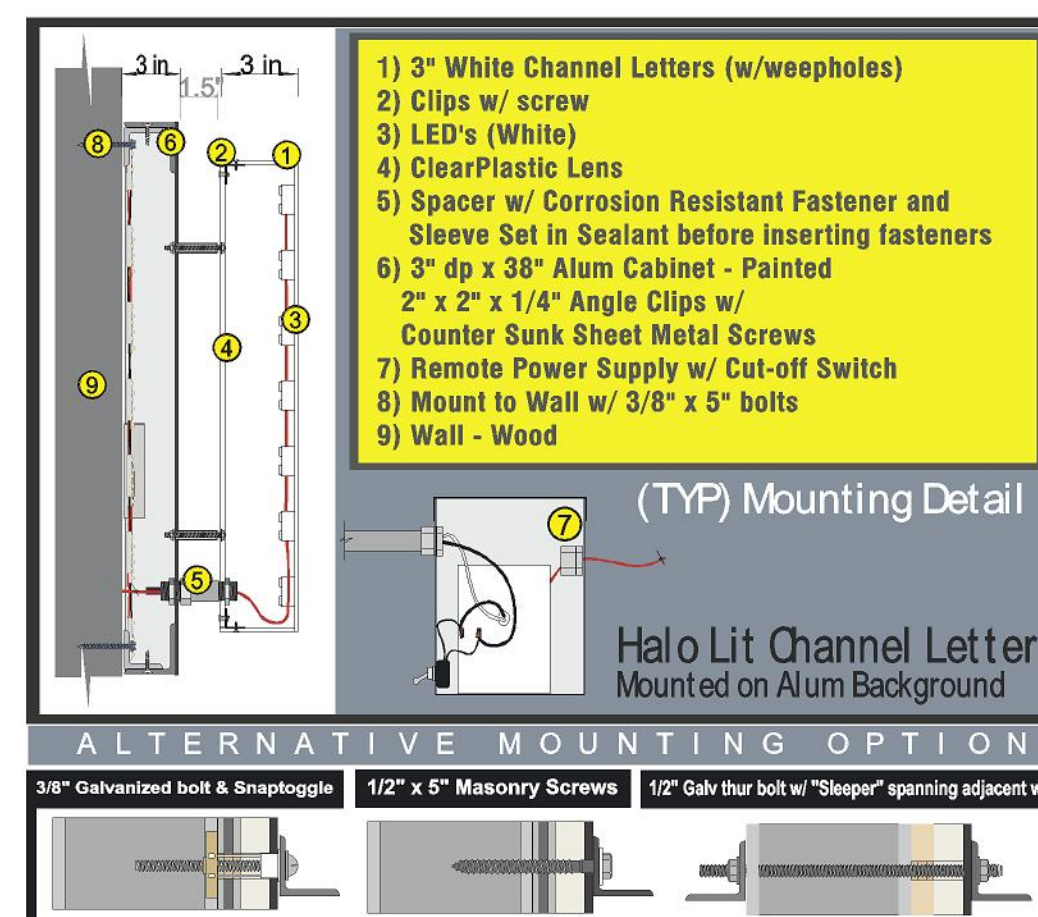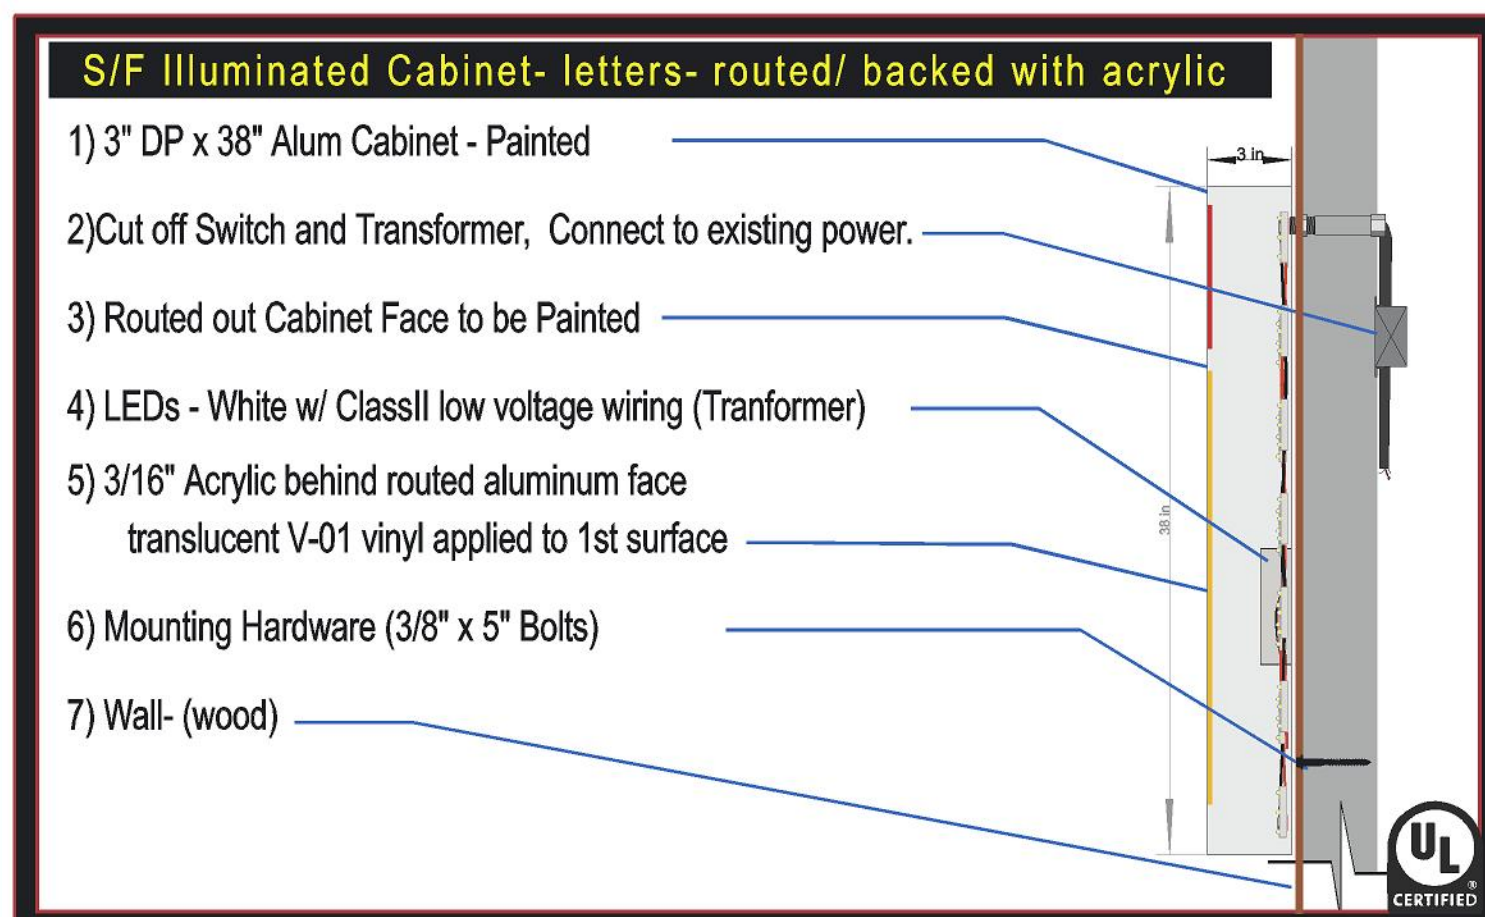

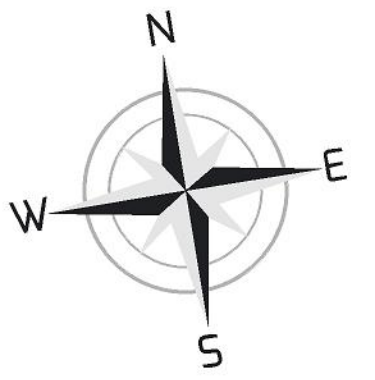

SITE PLAN
1" = 10'

MARKET ST
(19'-62'-19')

- Legend**
- Property line
 - Topography line
 - Wall line
 - Roof line
 - Retaining wall
 - Fence
 - Proposed addition

