




**CONARROE STREET**



**RIDGE AVENUE**

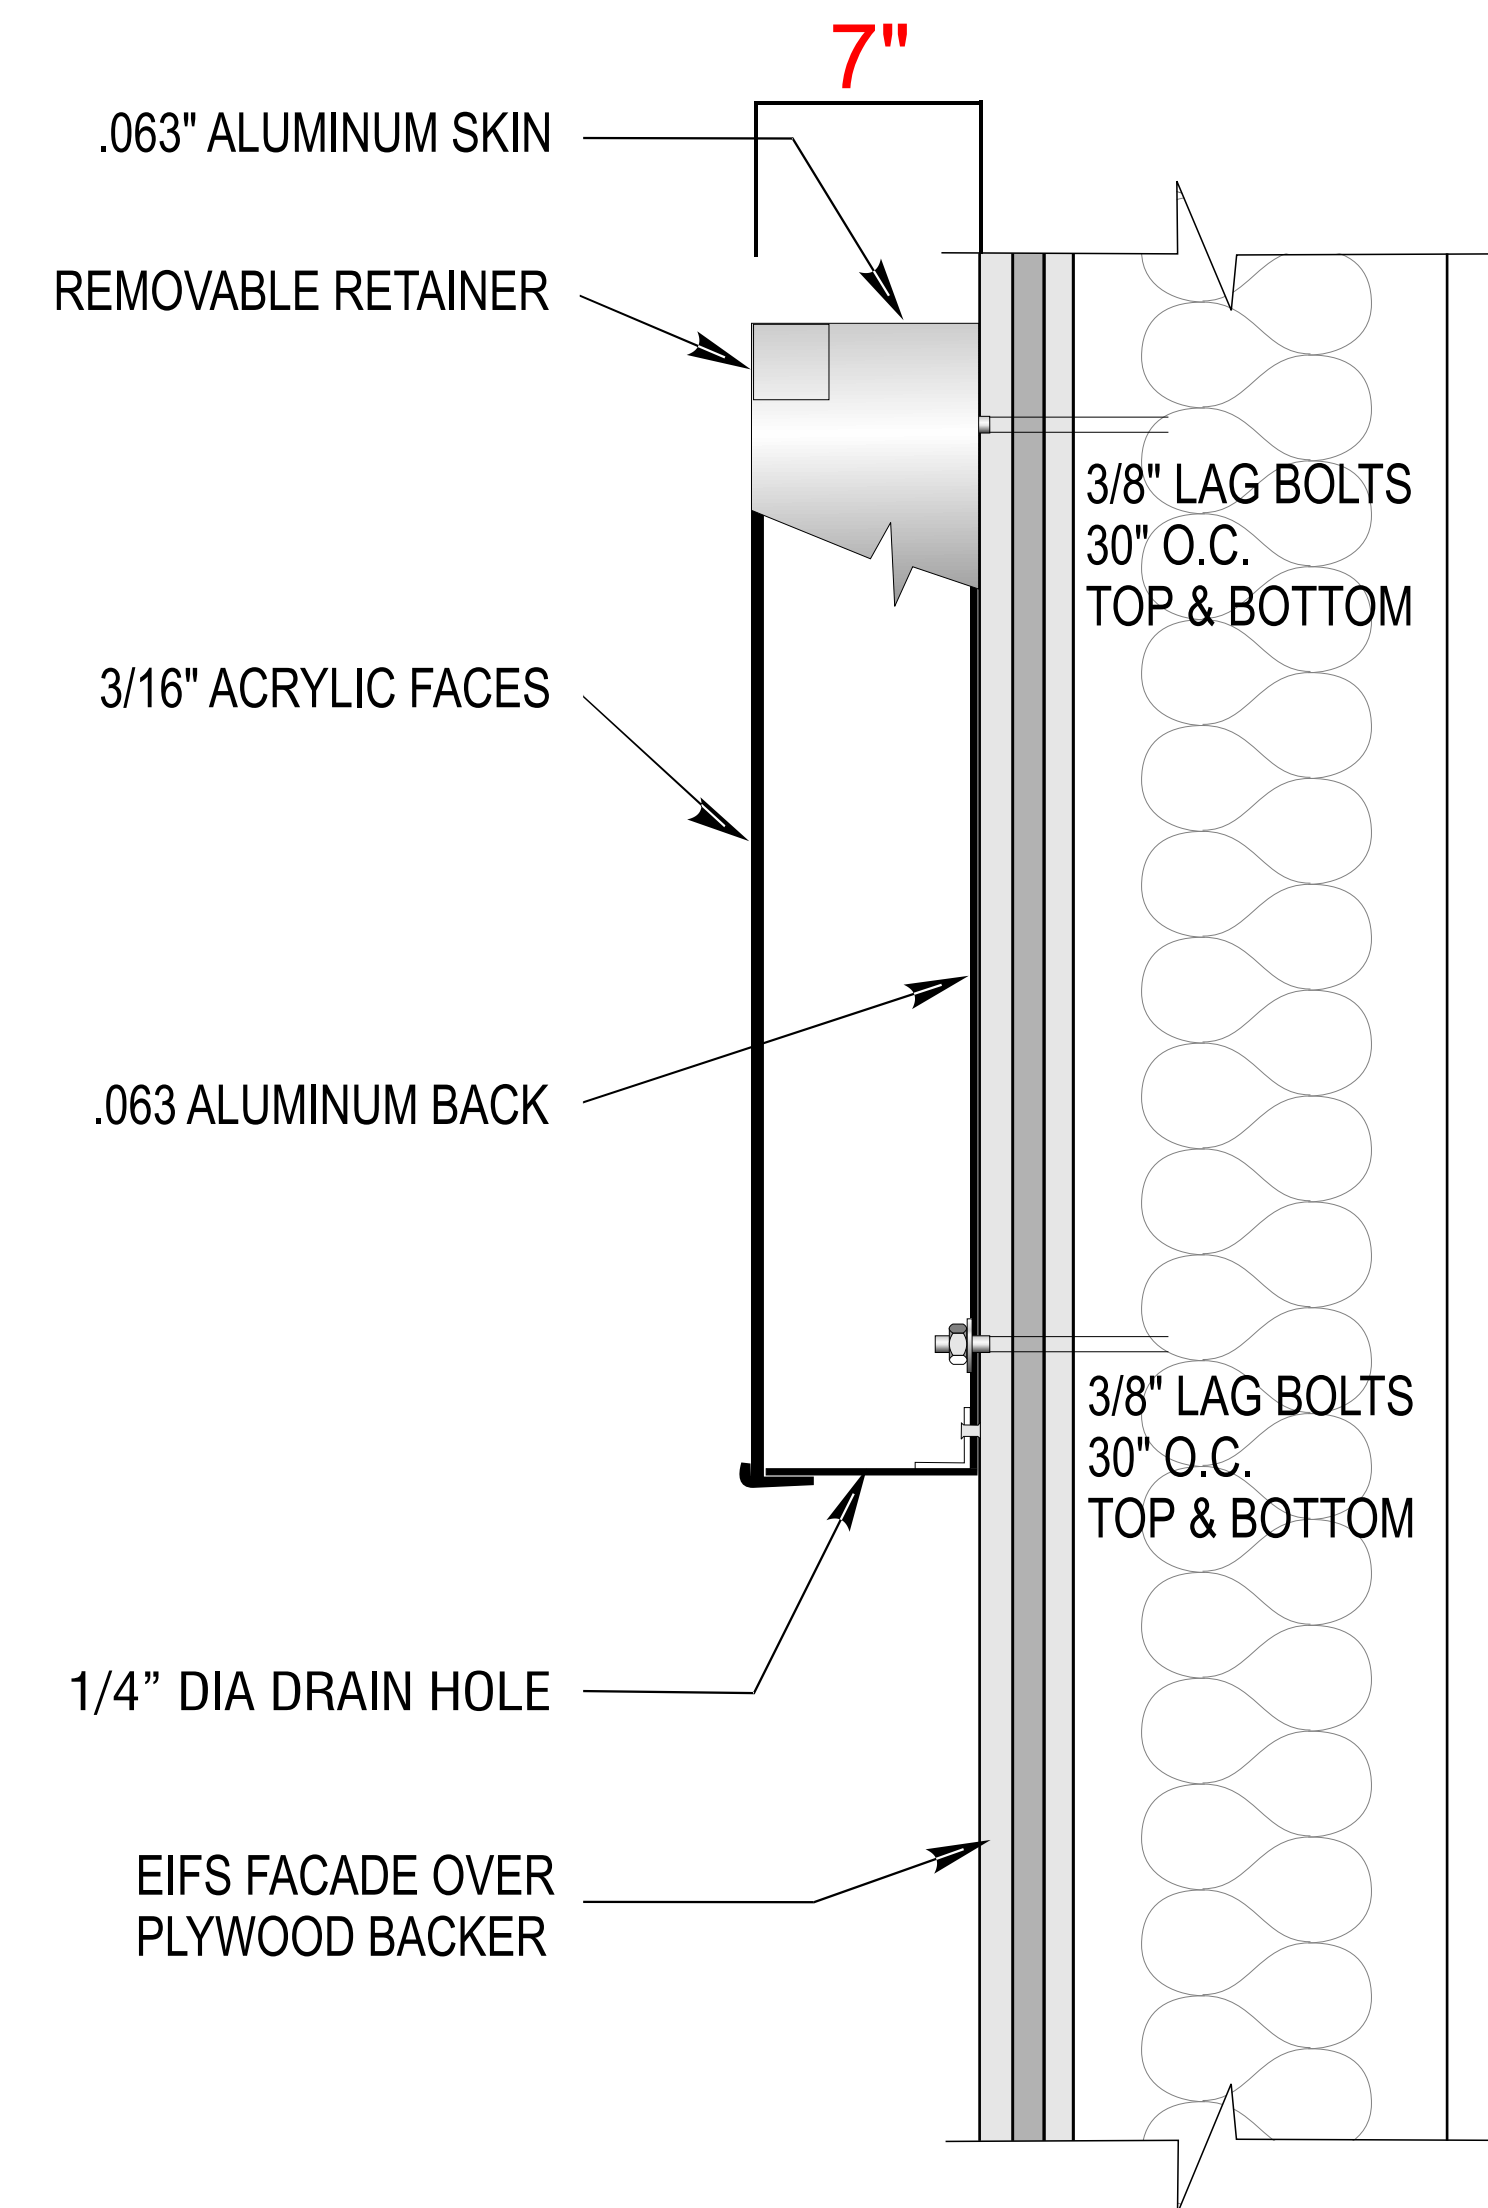

**(2) 3'-4" x 7'-6" = 25 sq. ft. non-illuminated flat wall signs**

| PROJECT NAME | PROJECT ADDRESS                             | PLAN NUMBER | DATE    |
|--------------|---|-------------|---------|
| Remax Plus   | 6100 Ridge Avenue<br>Philadelphia, PA 19128 | Z-01        | 2/21/25 |